



- ## NOTES
- Dimensions are not to be scaled from this drawing by contractors. The contractor is requested to check all dimensions before the work started.
 - Report any discrepancies to the client or architect before undertaking the work described in the drawings.
 - Dimensions are approximate site dimensions and are to be verified by the contractor on site before any fabrication/site works i.e foundations etc occur
 - Contractor is responsible for all temporary propping to existing structure


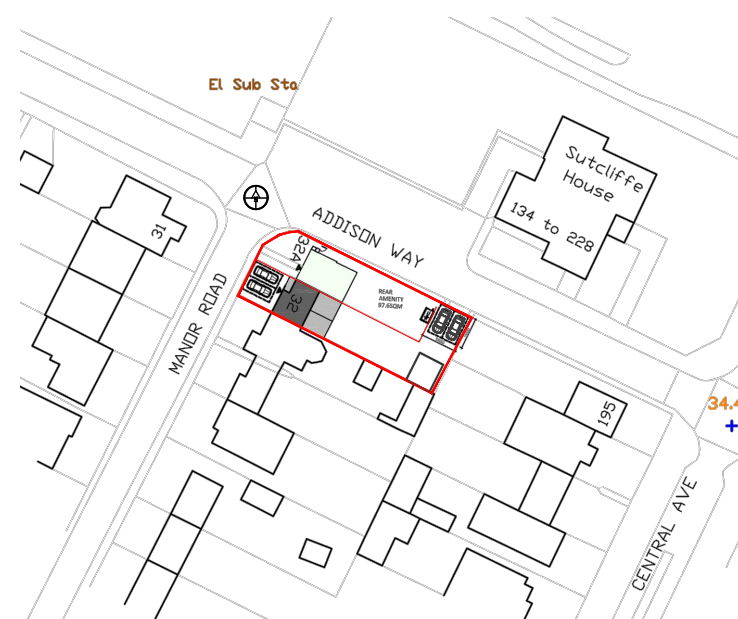


01 - OS MAP SCALE 1:1250

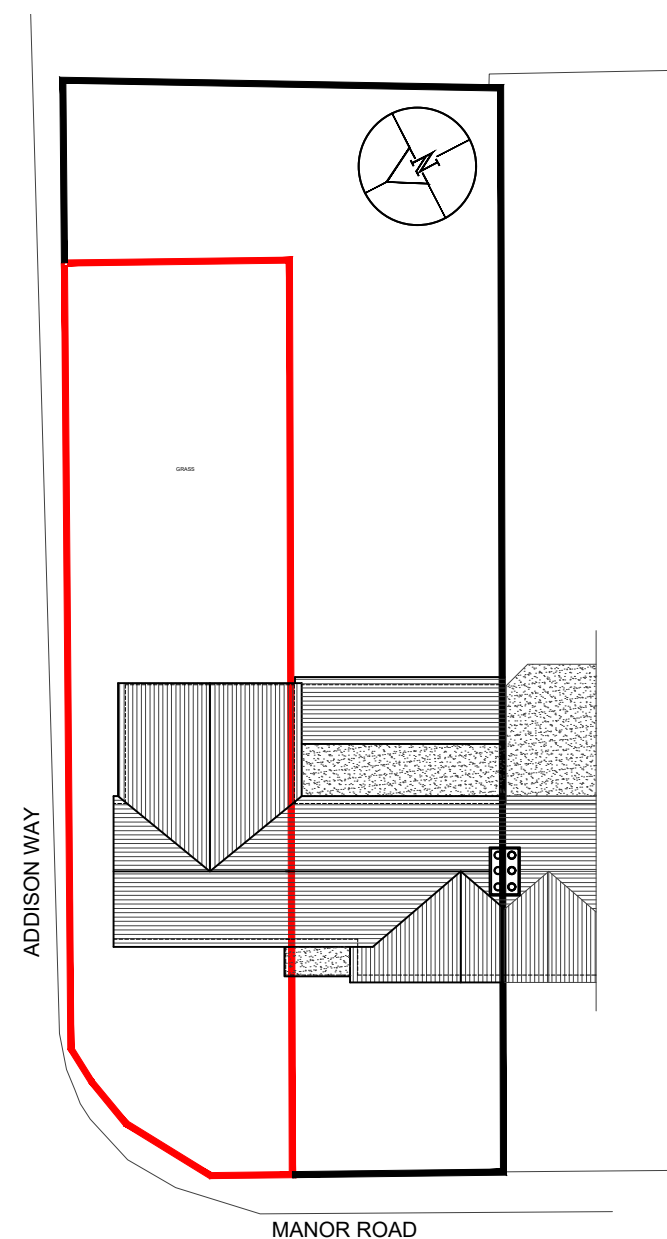


02 - EXISTING BLOCK PLAN

SCALE 1:250

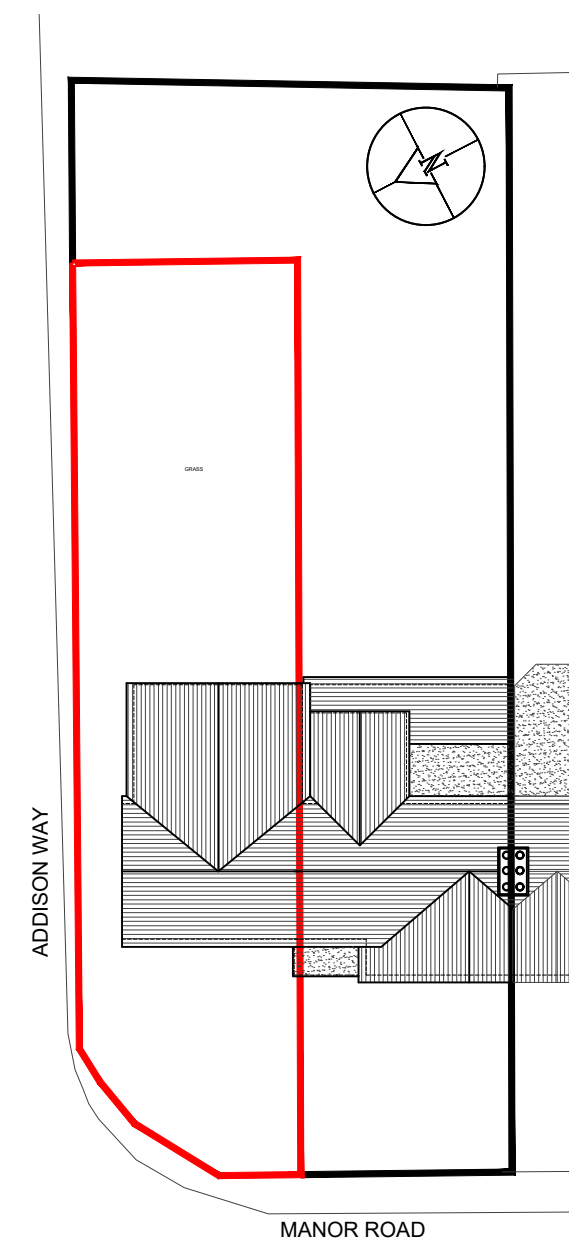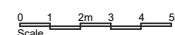

03 - PROPOSED BLOCK PLAN

SCALE 1:250

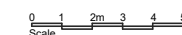[illegible]

DE ARCHITECTURAL CONSULT LTD

M: 07824773079, 7869580774
E: design.endeavour@gmail.com

Project
LAND ADJACENT TO 32 MANOR ROAD HAYES
UB3 2DG

Title	OS MAP & BLOCK PLANS
-------	----------------------

Scale As shown@A3	Drawn JTS	Approved	Date APR 25
Job No. DAC-352/25	Drawing No. P-32MR-01		Rev. -