

## Notes.

Contractors must verify all dimensions at the site before commencing any work.

No construction work before Local Authority consent, Planning Permission, Building Control approval and structural engineer confirmation.

All structural elements inc. joists, beams and columns to be confirmed by structural engineer.



Any discrepancies to be reported to us.

All drawings are to be read in conjunction with all relevant drawings and specifications.

## LOCATION PLAN 1:1250



## BLOCK PLAN 1:500

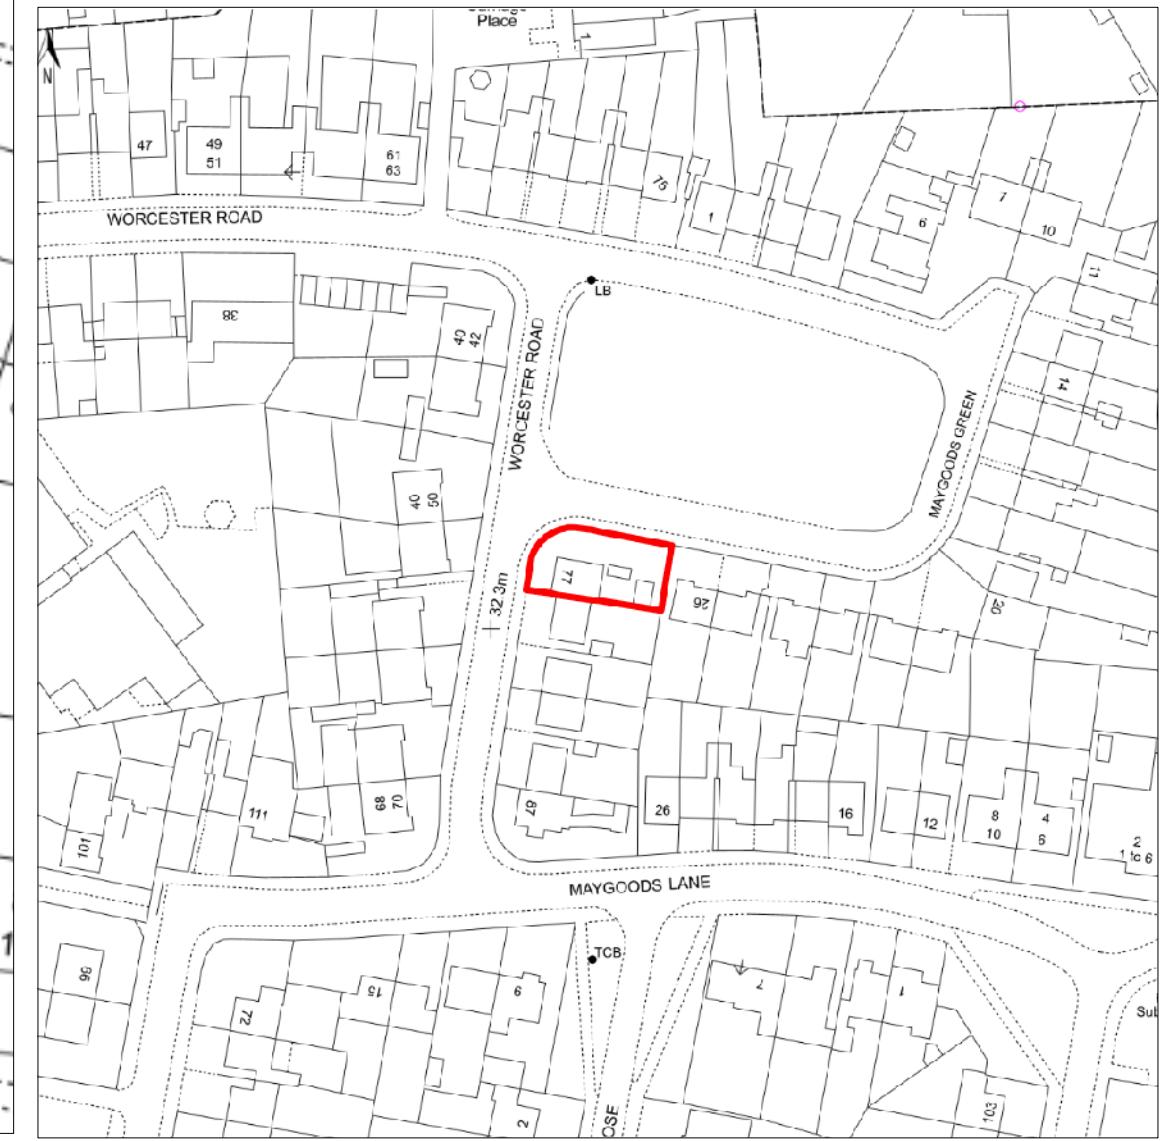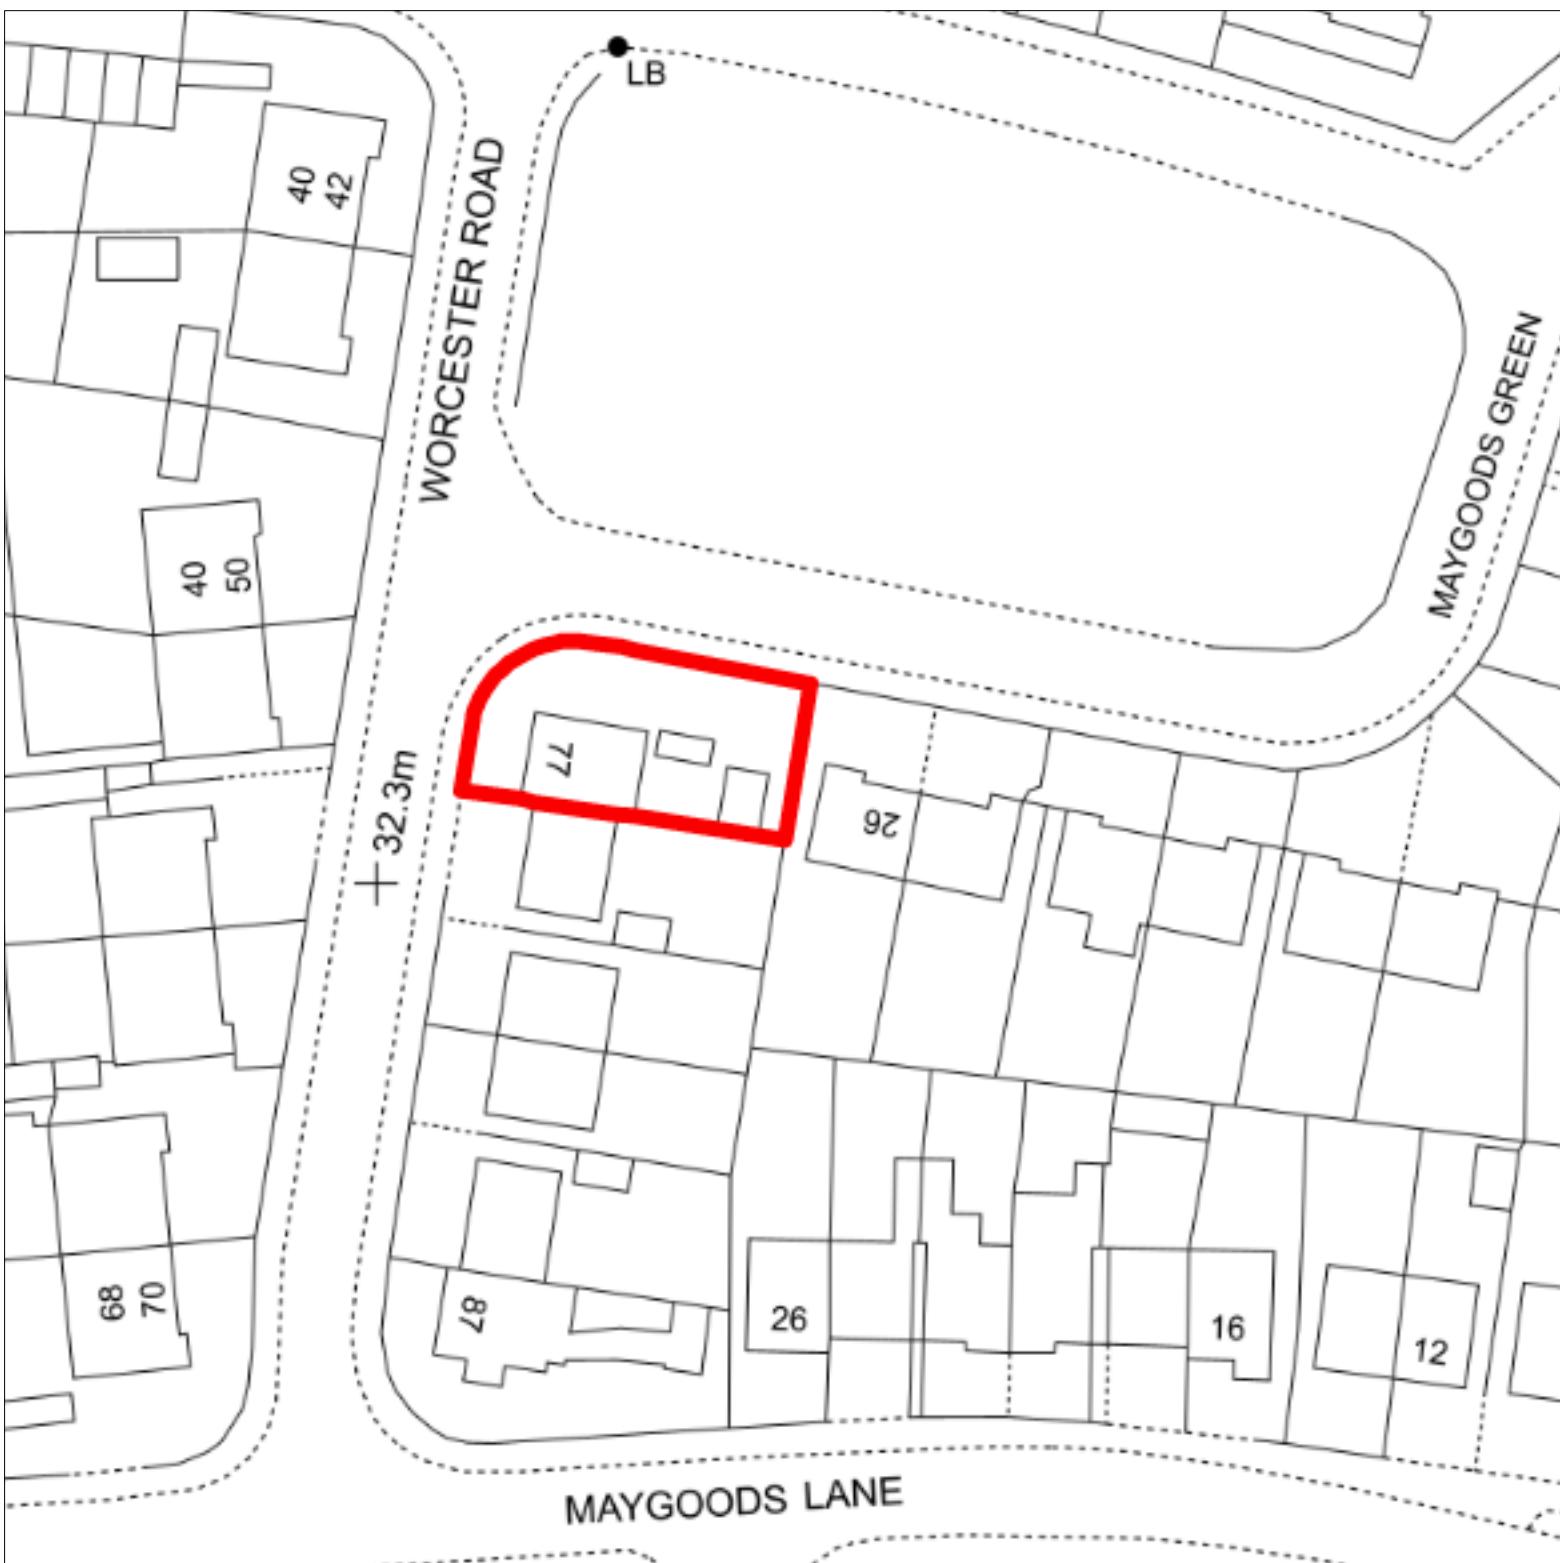

Revision.	Description
-----------	-------------

**You Architecture Ltd**

---

**Project:**

77 Worcester Rd, B8 3TH

Drawing Title:

## Existing Location Plan

Dwg no:    Revision    Date:

0164-EX-00 A 20.02.2023  
**Scale:** 1:1250 1:500 Drawn by: Checked by:

Scanned by: Drawn by: Checked by:  
1:1250, 1:500  
@a3p