


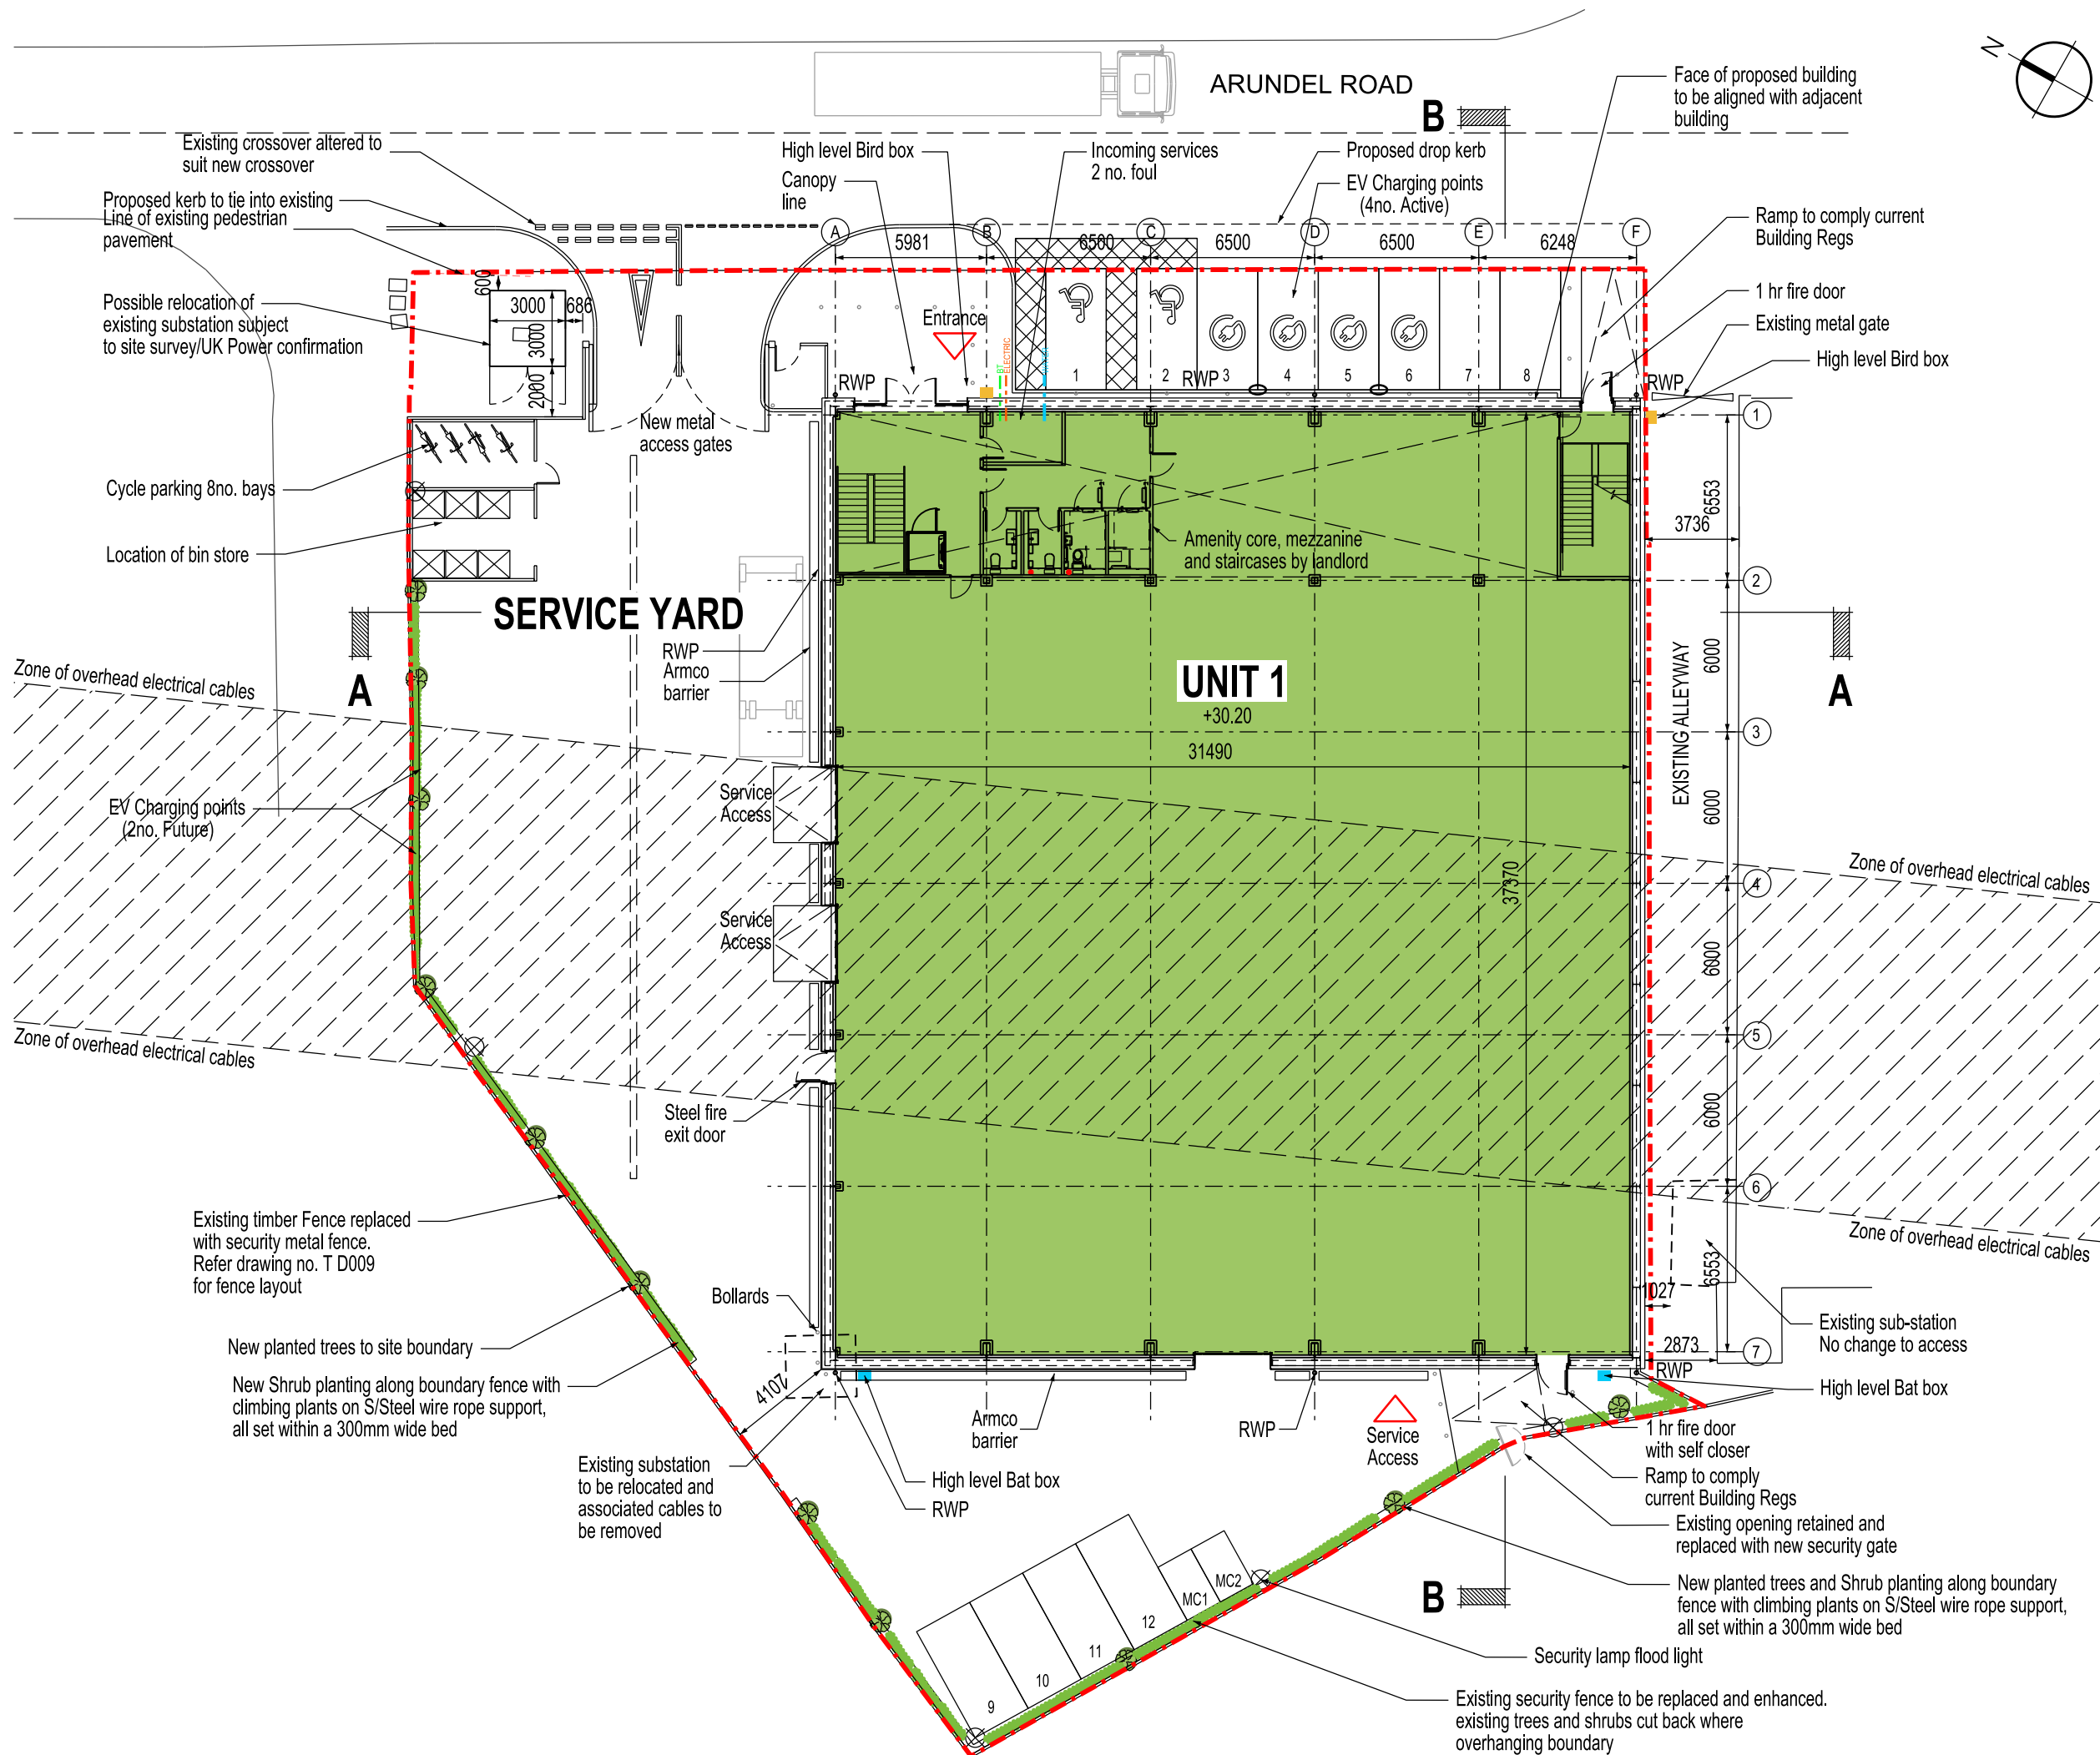

THIS DRAWING IS PROTECTED BY COPYRIGHT AND MUST NOT BE COPIED OR REPRODUCED WITHOUT THE WRITTEN CONSENT OF R G PARTNERSHIP LIMITED. NO DIMENSIONS ARE TO BE SCALED FROM THIS DRAWING. ALL DIMENSIONS AND SIZES TO BE CHECKED ON SITE. NORTH POINTS SHOWN ARE INDICATIVE. ©

IN ACCORDANCE WITH THE REQUIREMENTS OF THE CDM REGULATIONS 2015 THE FOLLOWING SIGNIFICANT RESIDUAL HAZARDS HAVE NOT BEEN DESIGNED OUT OF THIS PROJECT AND MUST BE TAKEN INTO CONSIDERATION BY CONTRACTORS PLANNING TO UNDERTAKE THE WORKS SHOWN ON THIS DRAWING:

PROPOSED GROSS INTERNAL AREA



Amenity core, mezzanine and staircases
209 sqm / 2,250 sqft

 Site Boundary
 Security lamp flood light

K	12.05.21	PLANNING ISSUE	DS
J	28.04.21	Drawing updated following Agent comments	DS
H	23.04.21	SINGLE UNIT SCHEME UPDATE	DS
G	08.04.21	Units combined; entrances/access/exits altered; sub station, cycle store and bin store relocated, parking altered, etc.	DS
F	08.03.21	GRID DIMENSIONS AMENDED	DS
E	29.01.21	Drawing altered to suit new cladding build-up	WCS
D	12.01.21	ADDITIONAL DIMS TO ADJACENT PROPERTY	DM
C	07.08.20	TENDER ISSUE	DM
B	30.07.20	Services added	JT
A	23.07.20	Additional setting out	JT
REV.	DATE	NOTES	INIT.

STATUS	PLANNING ISSUE
--------	----------------

PROJECT NUMBER	UNIT / BLOCK	CI / SFB CODE	TYPE & NUMBER	REVISION LETTER
-------------------	-----------------	------------------	------------------	--------------------

Site Location Plans	L	GA Plans	P	Elevations	E
Sections	S	Details	D	Prefix; Colour	C

LONDON
19 BEDFORD ROW
LONDON WC1R 4EB
T. 020 7600 6666 E. london@rgp.uk.com
www.rgp.uk.com

