



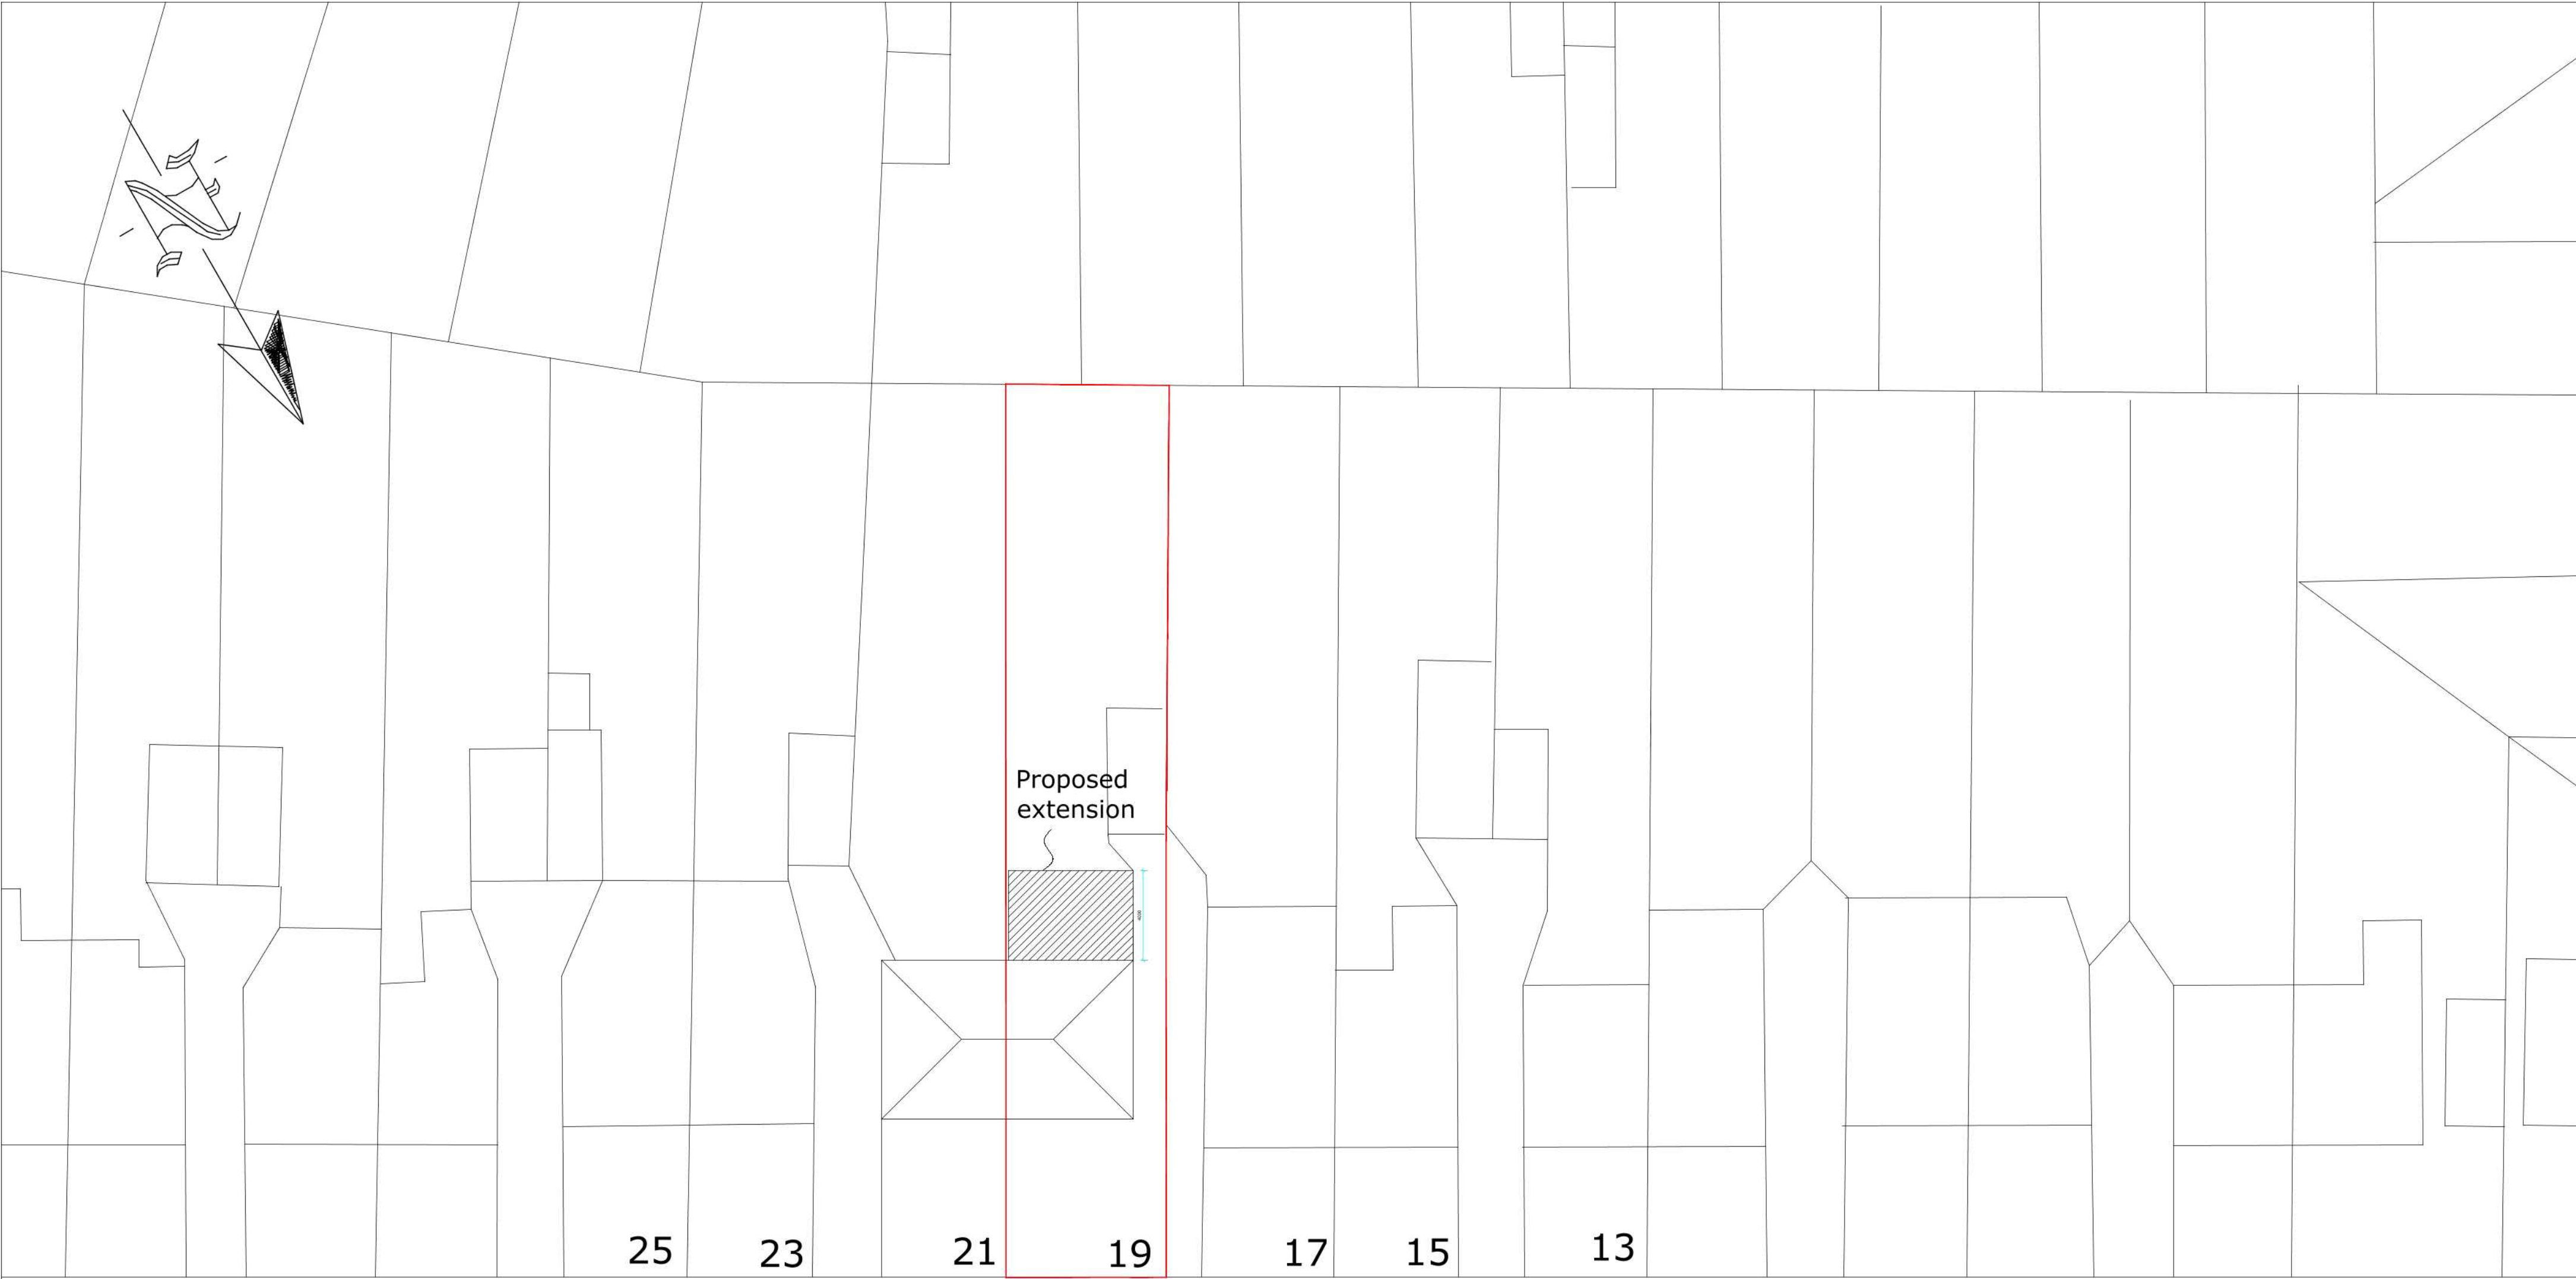

ADELPHI CRESENT

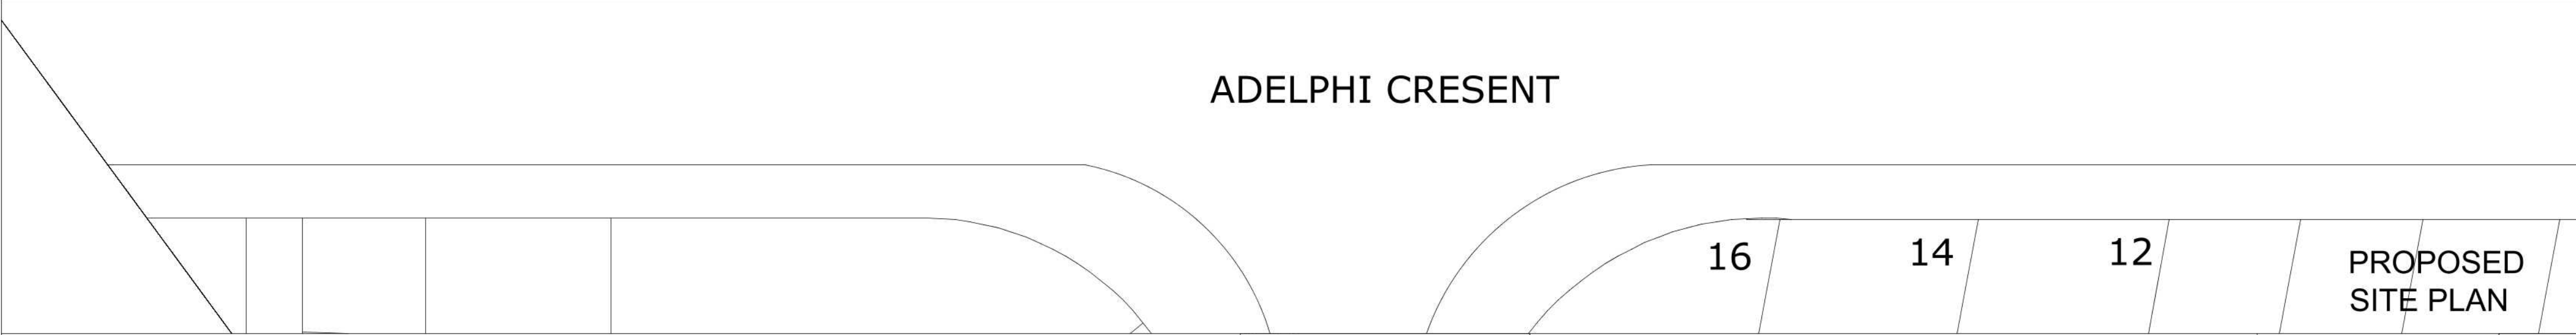

19 Adelphi Crescent, Hayes, UB4 8LZ

Scale Bar
0 1 2 3 4 5 6 7 8 9 10 Metres
1:200 @ A2



THE GILLETT MACLEOD PARTNERSHIP
Chartered Architects & Town Planning Consultants
1 High Road Old Eastcote Pinner Middlesex HA5 2EW tel. 0208 868 1333

Drg. No. 19/3264/103
Scale 1:200
Date 19/03/19
Drawn by SB

REVISION	
C	drawn