


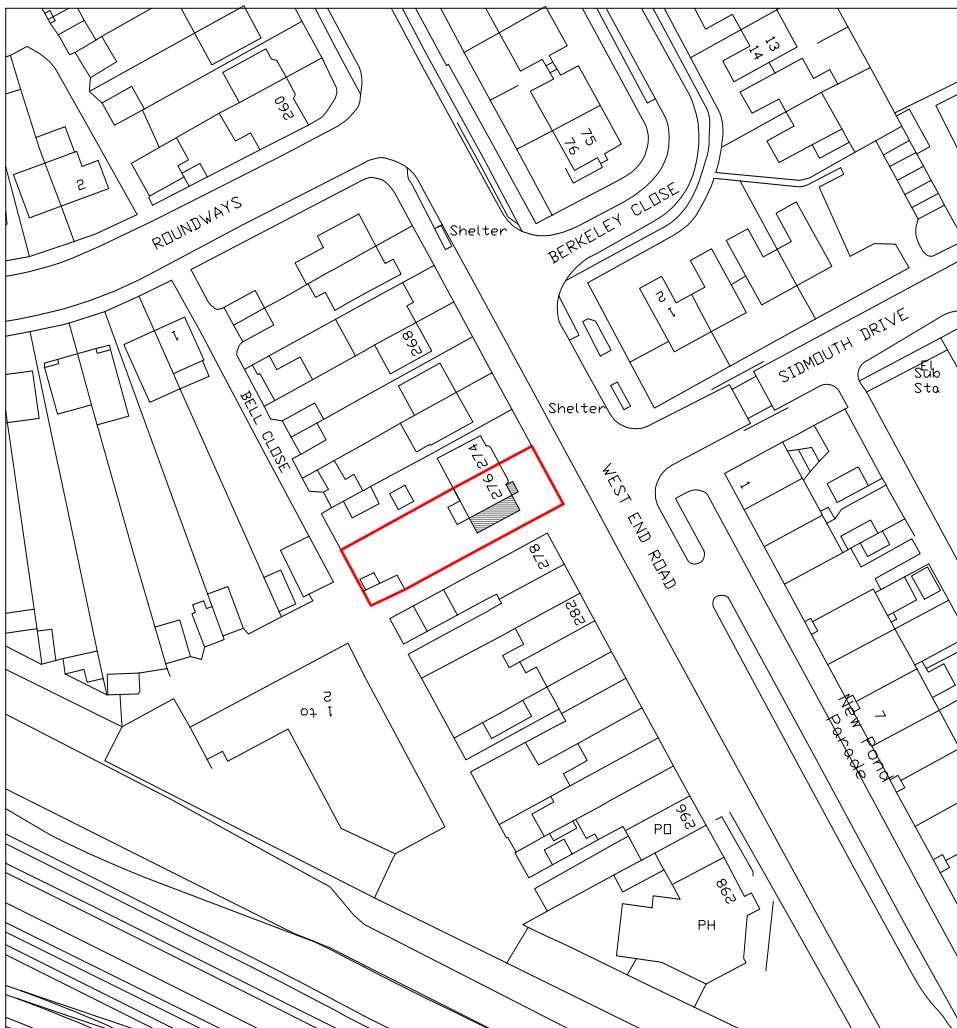


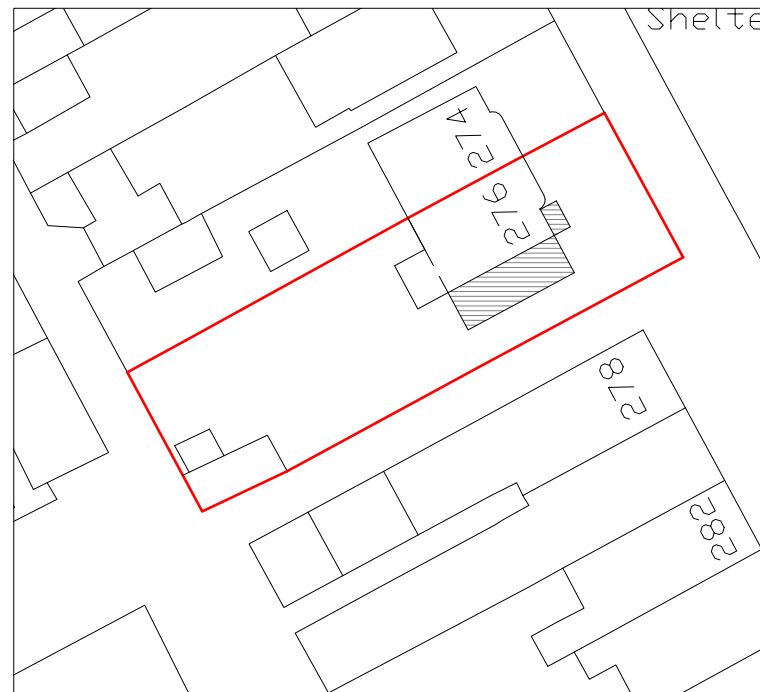


Location Plan
Scale:1:1250

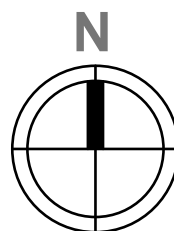

Block Plan
Scale:1:500

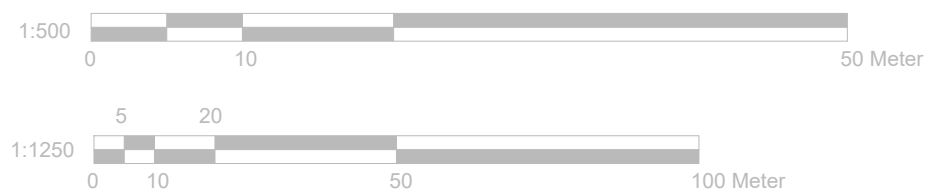

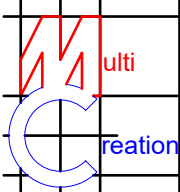	Project:	Title:	Scale: 1:1250/500@A4
	276 West End Road Ruislip HA4 6DY	Location Plan Block Plan	Date: 15.05.2023 Drawing No.: 3375 - 05/FP
Revision			
239 Western Road, Southall, Middx, UB2 5HS Tel: 020 8571 1369 info@multicreation.co.uk			