




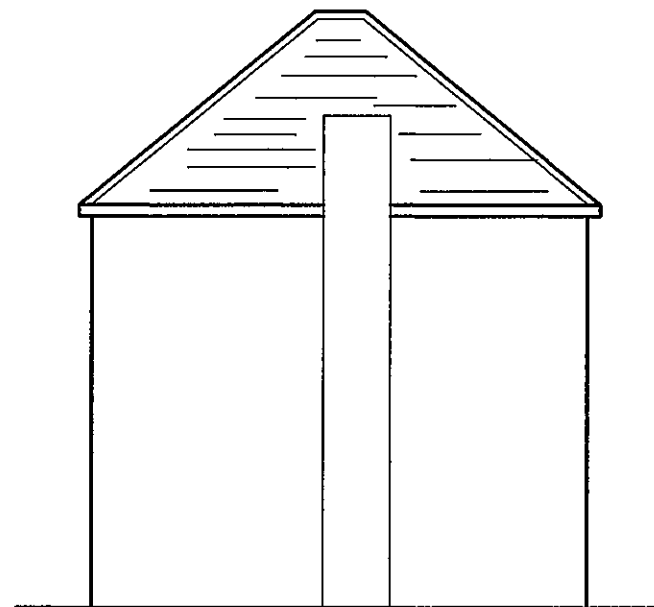


EXISTING LEFT HAND ELEVATION

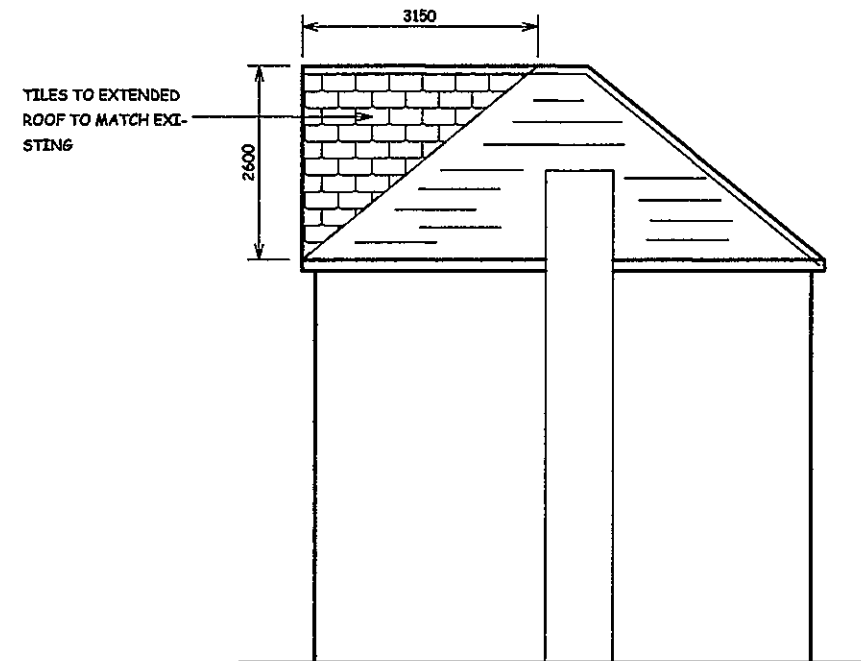


PROPOSED LEFT HAND ELEVATION

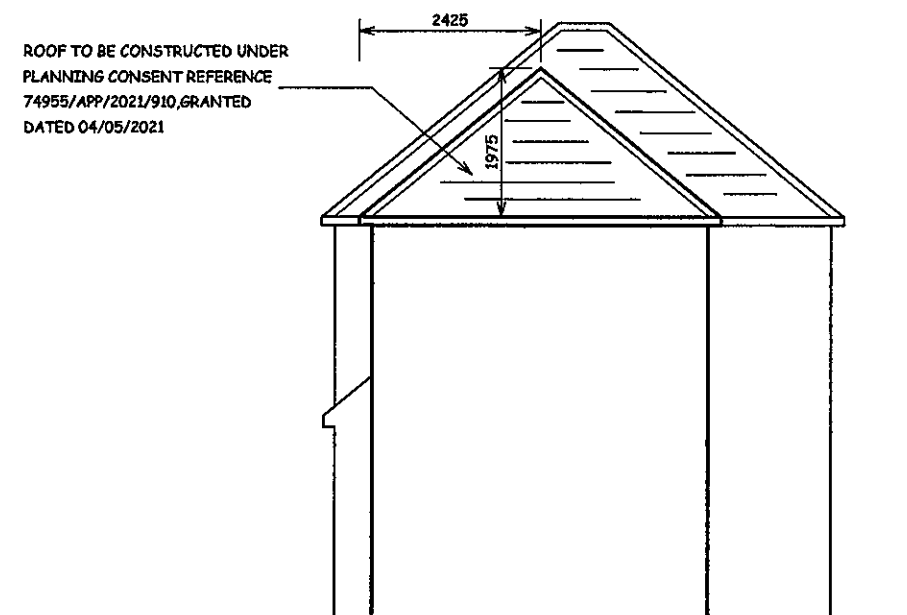

EXISTING RIGHT HAND ELEVATION

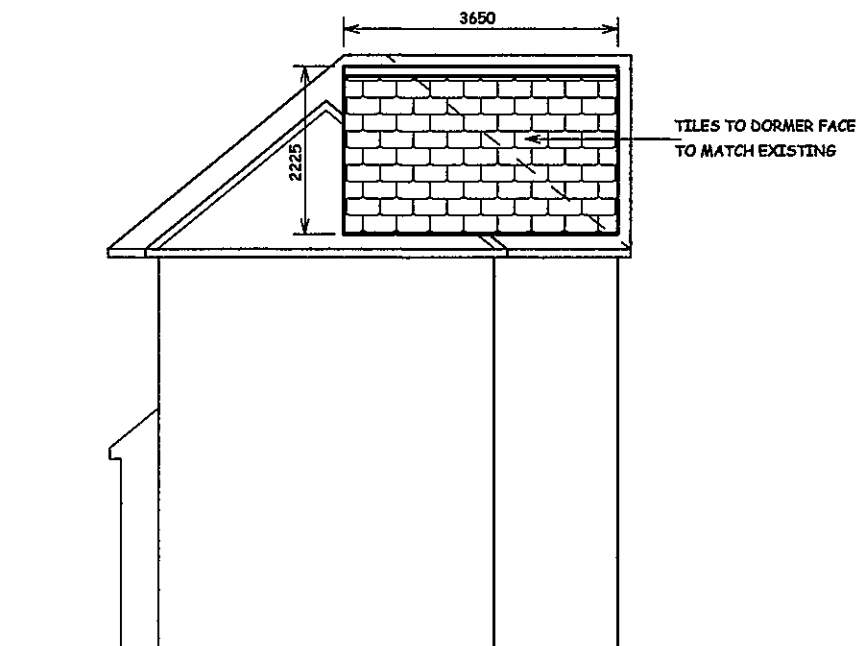

PROPOSED RIGHT HAND ELEVATION

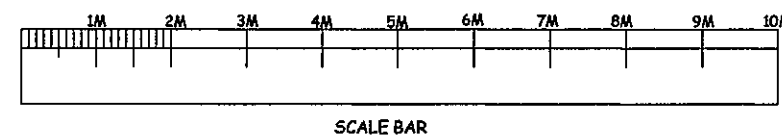

NOTES :
ALL DIMENSIONS MUST BE CHECKED ON SITE AND
NOT SCALED FROM THIS DRAWING

DATE	REVISION
A	

COPYRIGHT:

R.P.ARCHITECTURAL SERVICES
39A,NORWICH ROAD
NORTHWOOD
MIDDLESEX
HA6 1ND

Tel: 07753 659794

CLIENT:

JOB TITLE:

7A,CORNWALL ROAD
RUISLIP
HA4 6AJ

DRAWING TITLE:

ELEVATIONS
(Sheet 2 of 2)

SCALE : 1:100

DATE:SEPT/2021

DRAWN: RPA

DRG. NO.	REV.
RPA/7A/CWR/105	