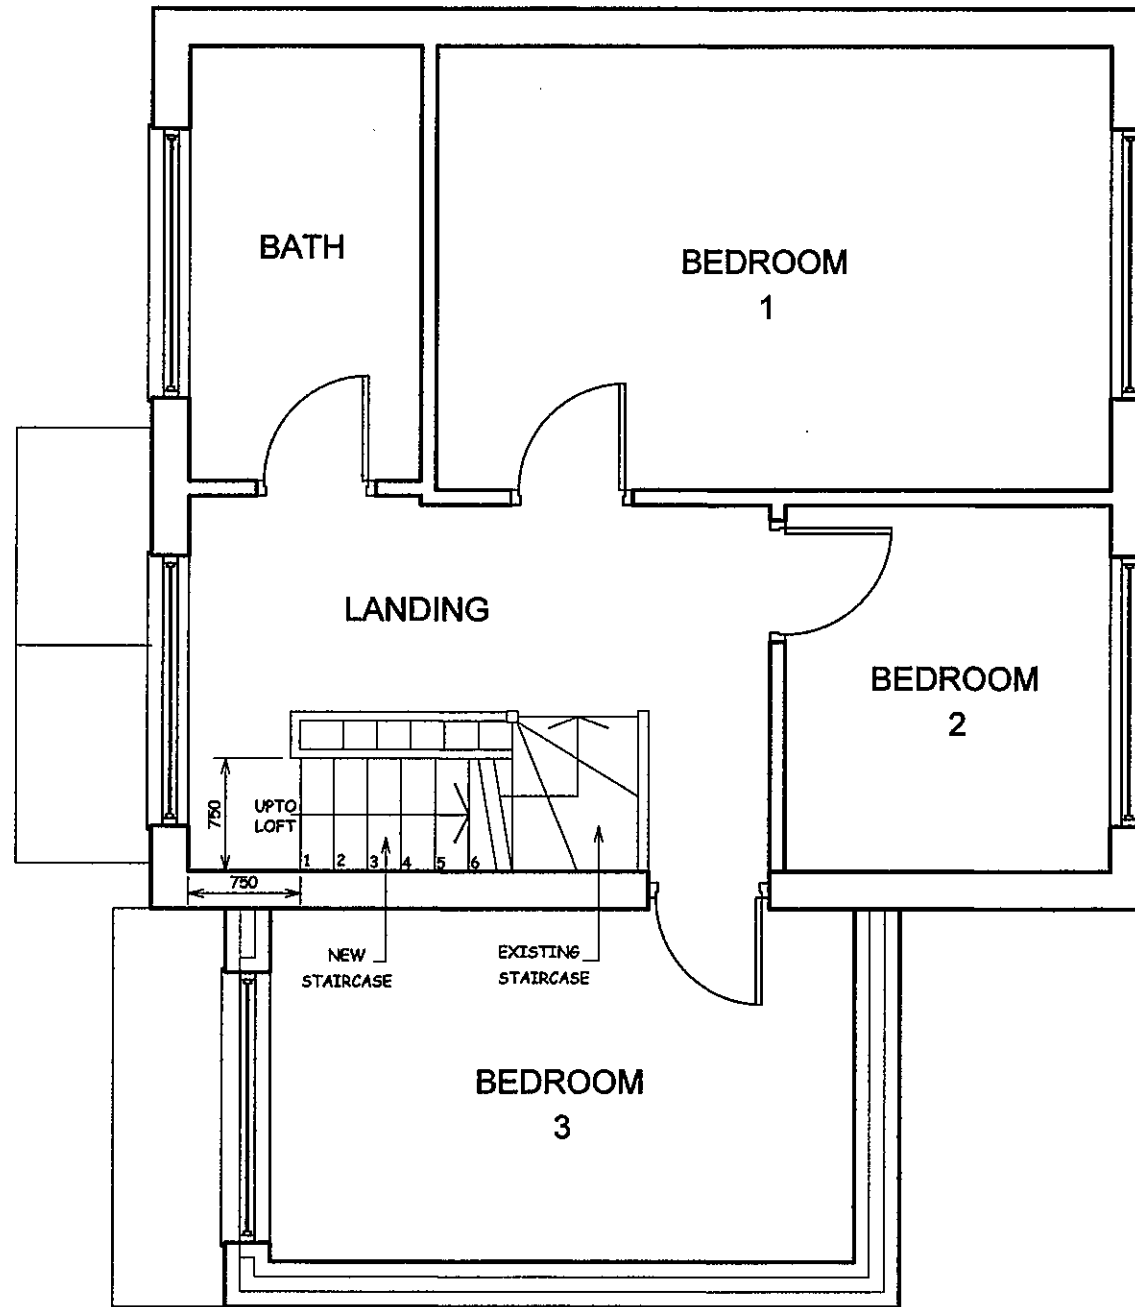


SCALE BAR

NOTES:
ALL DIMENSIONS MUST BE CHECKED ON SITE
AND NOT SCALED FROM THIS DRAWING AND ANY
DISCREPANCY VERIFIED

A

REV.	DATE	DESCRIPTION
------	------	-------------

COPYRIGHT:

R.P.Architectural Services
39A, NORWICH ROAD
NORTHWOOD
MIDDLESEX
HA6 1ND

Tel: 07753 659794

CLIENT:

JOB TITLE:

7A, CORNWALL ROAD
RUISLIP
HA4 6AJ

DRAWING TITLE

PROPOSED FIRST FLOOR

SCALE: 1:50

DATE: SEPT/2021

DRAWN: RPA

DRAWING NO.

RPA/7A/CWR/102

REV.