


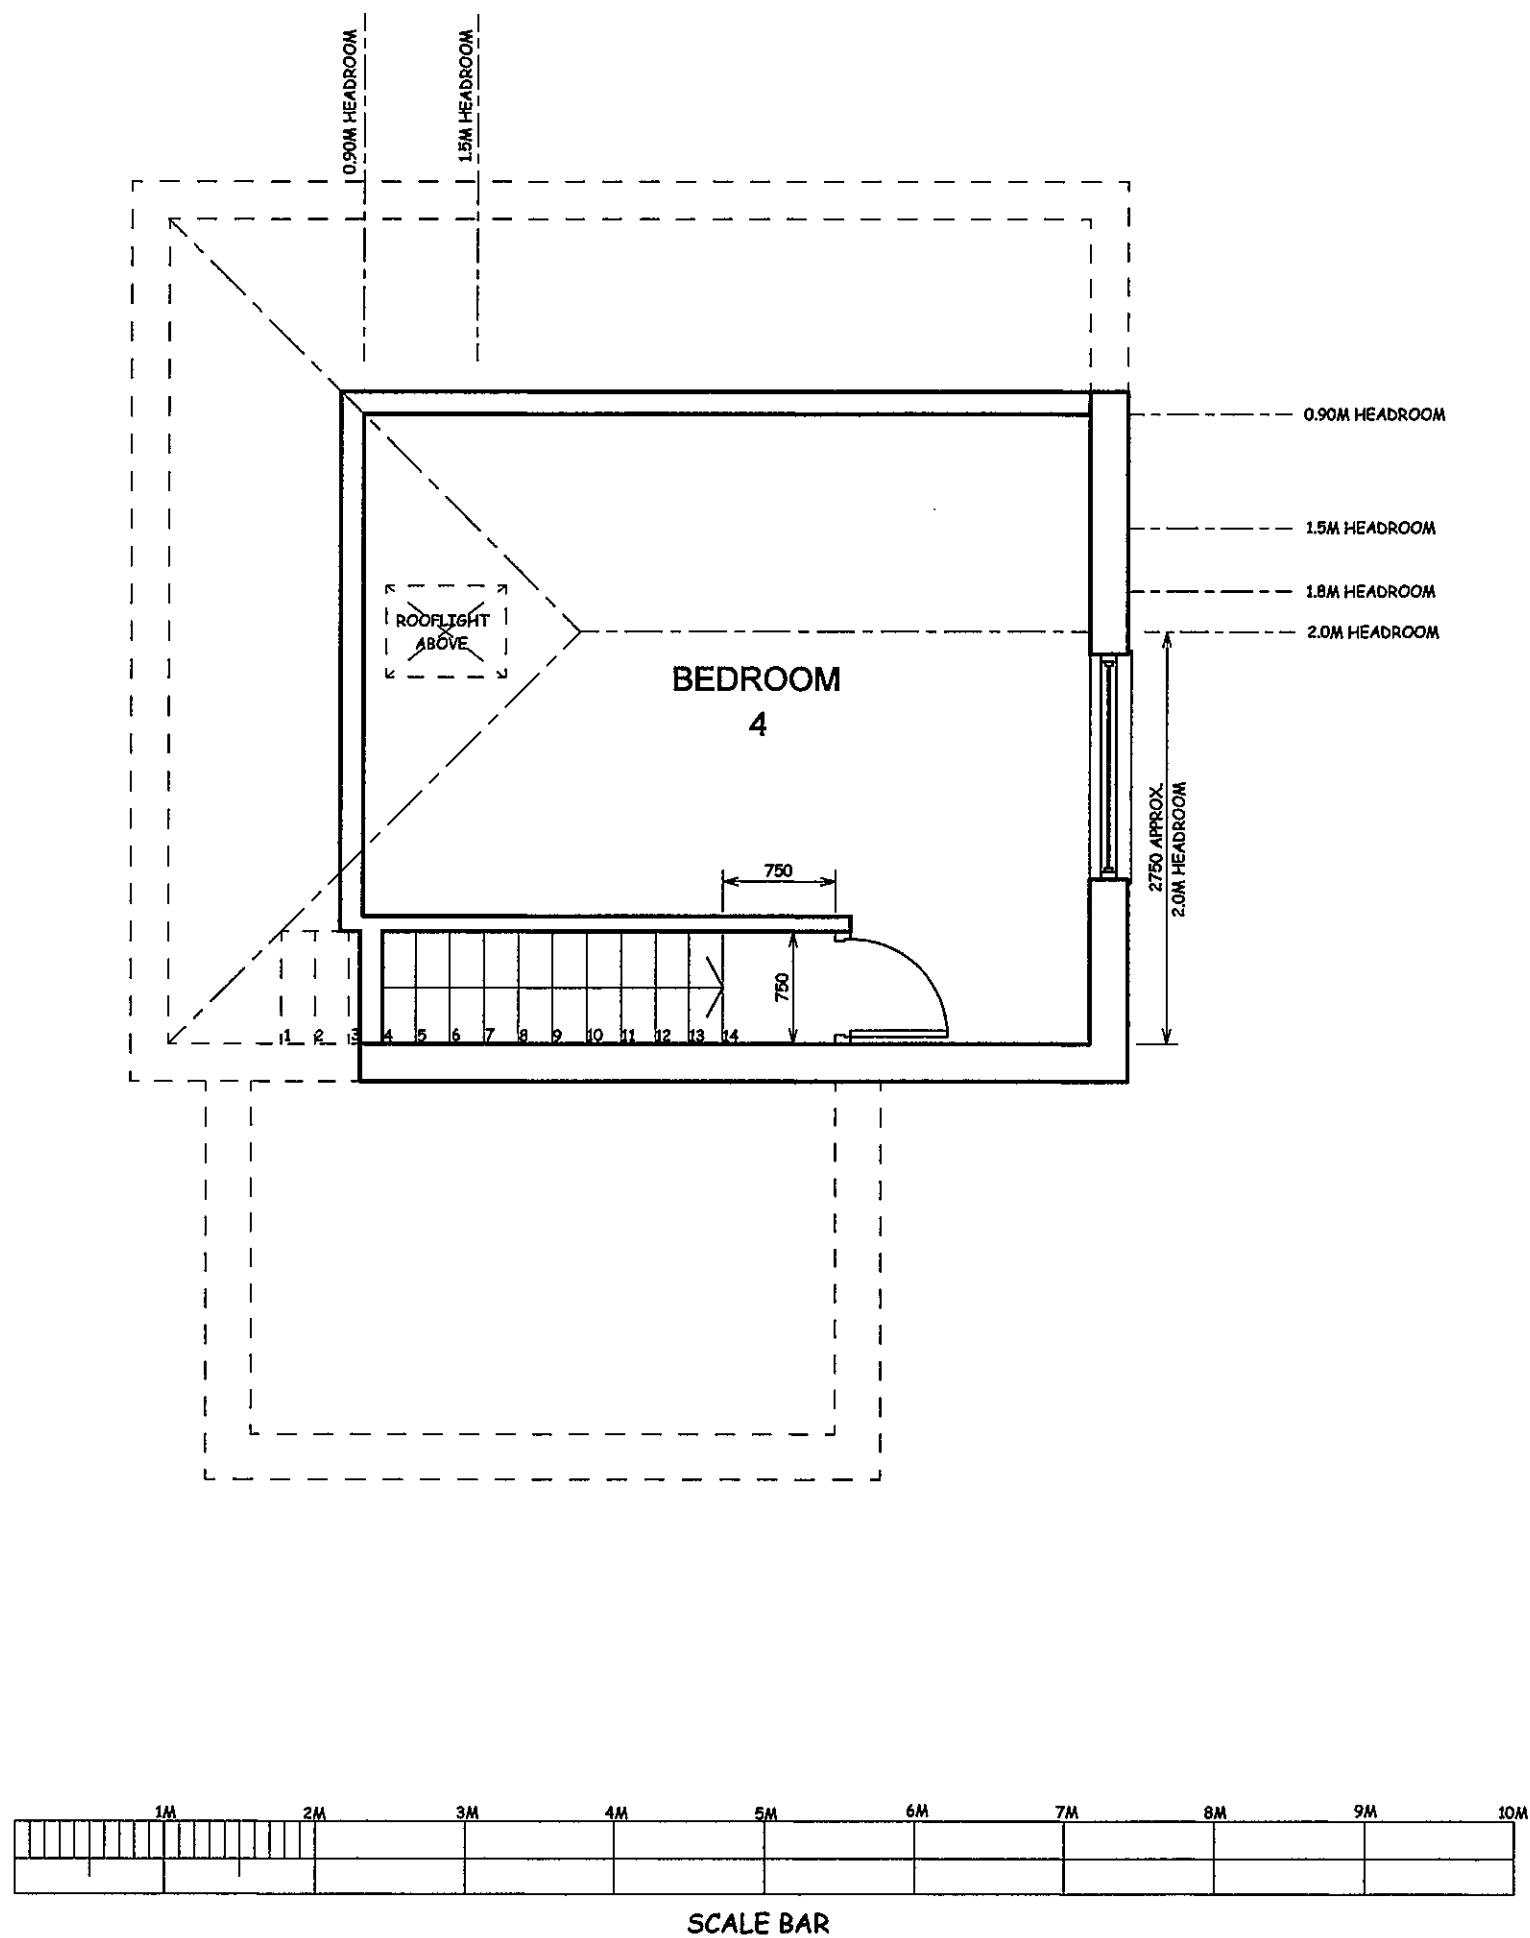

NOTES:
ALL DIMENSIONS MUST BE CHECKED ON SITE
AND NOT SCALED FROM THIS DRAWING AND ANY
DISCREPANCY VERIFIED

A		
REV.	DATE	DESCRIPTION

COPYRIGHT:

R.P.ARCHITECTURAL SERVICES
39A,NORWICH ROAD
NORTHWOOD
MIDDLESEX
HA6 1ND

Tel:07753 659794

CLIENT:

JOB TITLE:

7A,CORNWALL ROAD
RUISLIP
HA4 6AJ

DRAWING TITLE

PROPOSED LOFT LEVEL
FLOOR

SCALE: 1:50

DATE:SEPT/2021	DRAWN: RPA
----------------	------------

DRAWING. NO. RPA/7A/CWR/103	REV.
--------------------------------	------