

All work to comply with  
current building regulations  
and codes of practice



Do not scale from drawings  
all dimensions to be checked  
on site before the start of  
any work

All Proposed External Materials to Match  
Existing External Materials




Any Proposed Windows to Flank wall to be  
Obscure Glazed and Non-Opening below  
1.7m from FFL



Location Plan Scale 1:1250

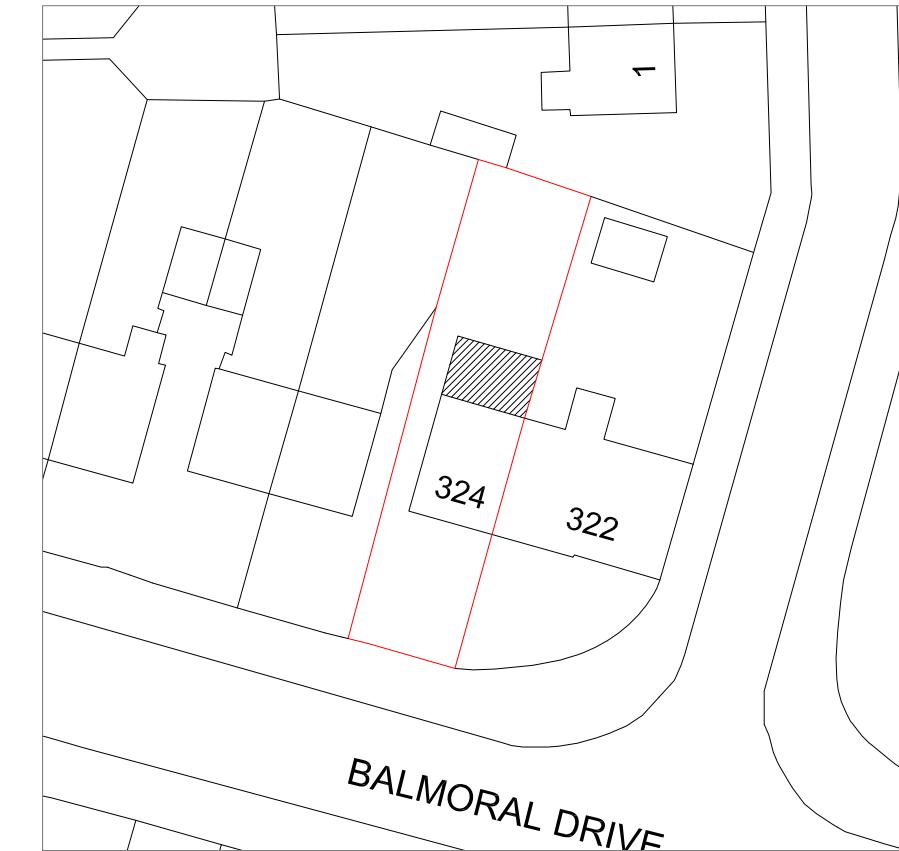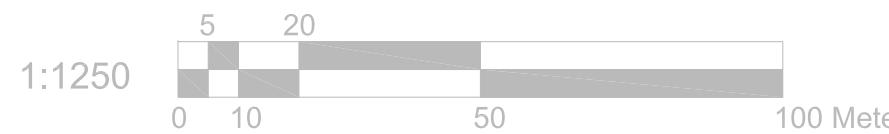

Block Plan Scale 1:500

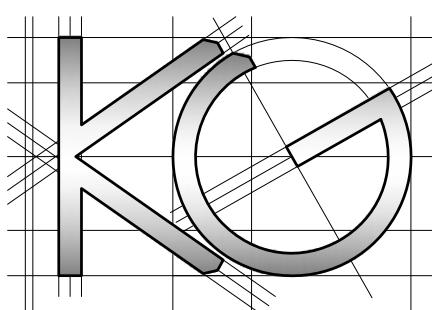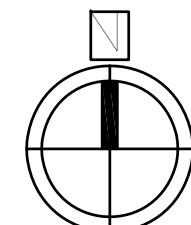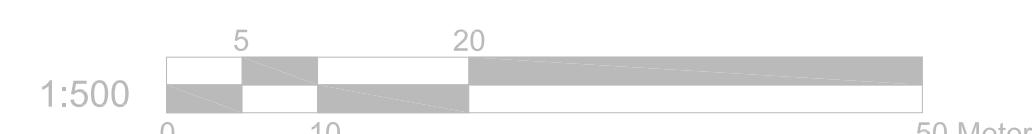

Site Address:  
324 Balmoral Drive  
Hayes  
Middlesex  
UB4 8DJ

Drawing Content:  
Location Plan  
Block Plan

1

Drawings No:  
324balmoraldrive/2019/07  
3  
Drawings Scale:  
1:1250/500  
2

Date Drawn:  
10th July 2019  
5

Drawn By:  
KG  
4

Planning Issue  
7

Revision:  
8  
6