


- 1 Check All Dimensions On Site
- 2 For Construction Purposes Do Not Scale
- 3 All Dimensions in Millimetres

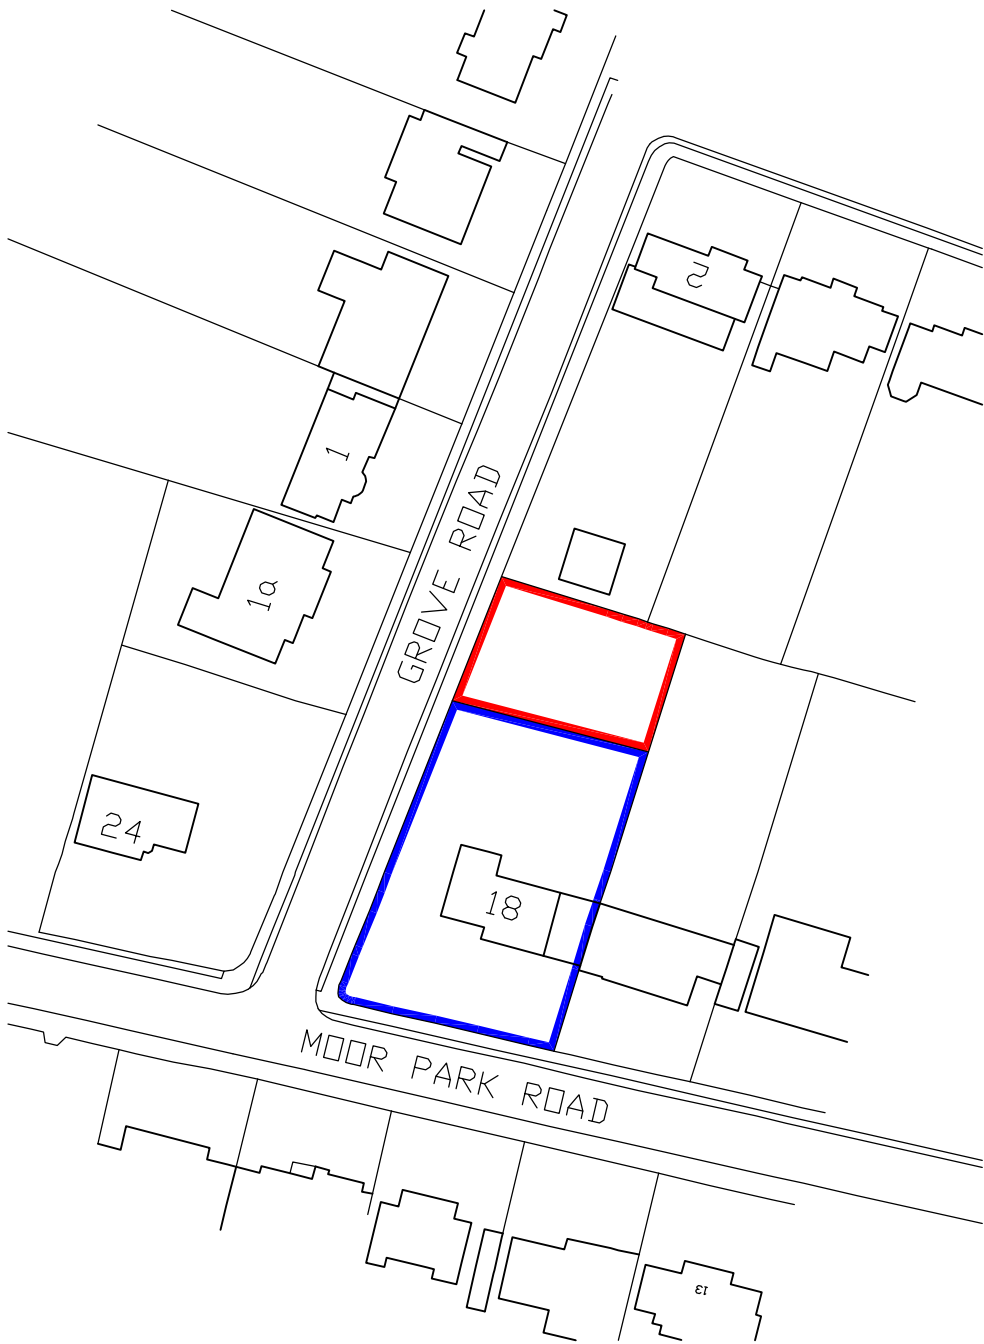

A	Mar 25	Red boundary line adjusted
Rev.	Date	Description



Aubrey Technical Services[®]
Architectural Design Consultants

'The Loft' 61A Belswains Lane
Hemel Hempstead
Hertfordshire
HP3 9PP

Tel: 01442 247935

info@aubreytechnicalservices.co.uk
www.aubreytechnicalservices.co.uk

Project:
Land rear of 18 Moor Park Road
Northwood, Middlesex,
HA6 2DN

Drawing Title:
Location Plan
Based on OS map with permission

Date: May 24	Scale: 1:1000 @ A4	Drawing No: L1233/LP	Revision: Rev. A
------------------------	------------------------------	--------------------------------	----------------------------

