


Mercer Planning Ltd
Castle Hill House,
Windsor
Tel. 07904362576

JAC Associates
Property Consultants



Scale bar 0 - 10m

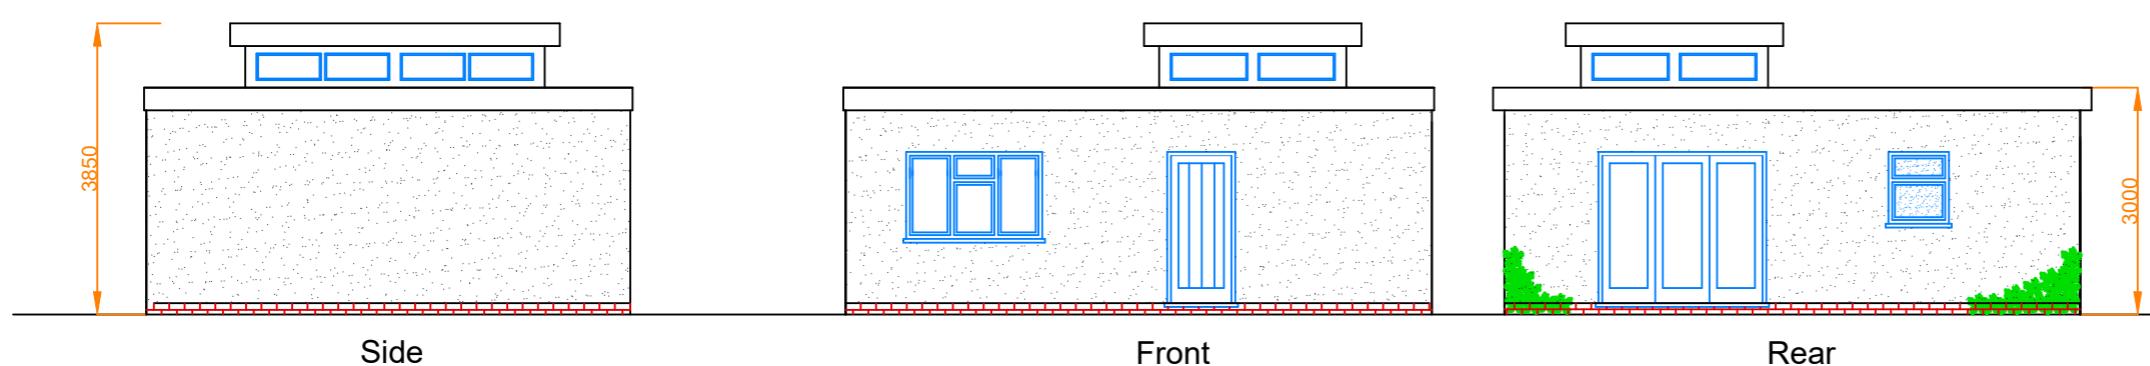

Project	Garages to the rear of 2 Ashburton Road Ruislip Manor	
Client	Robert Ryan	
Drawing Title	Proposed elevations flat roof	
Drawing Number	Ashburton-garages-03REV2	
Scale printed on A3 at 1:1	1 : 100	Date 10-01-23

All dimensions and information contained in these plans should be checked on site and with the Local Authority prior to commencing any building works. The works may also be covered by the Town and Country Planning Acts, Building Acts and The Party Wall Act. No works should be commenced prior to obtaining all necessary consents.