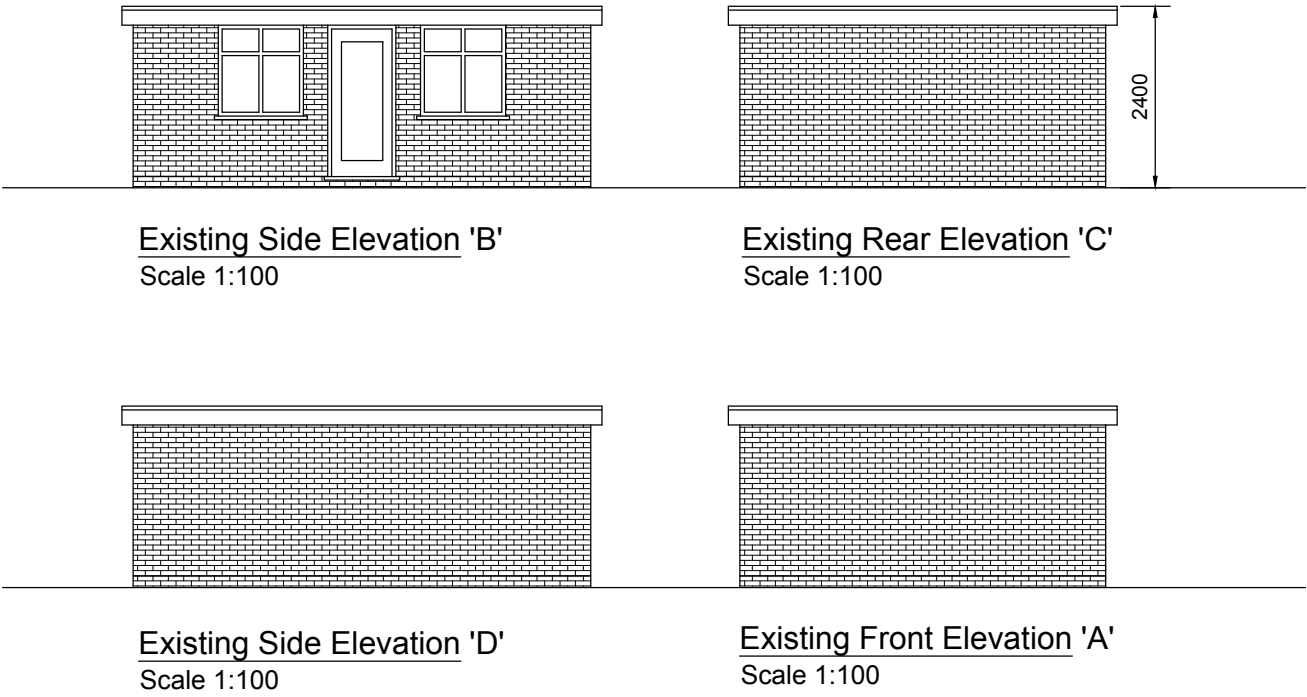
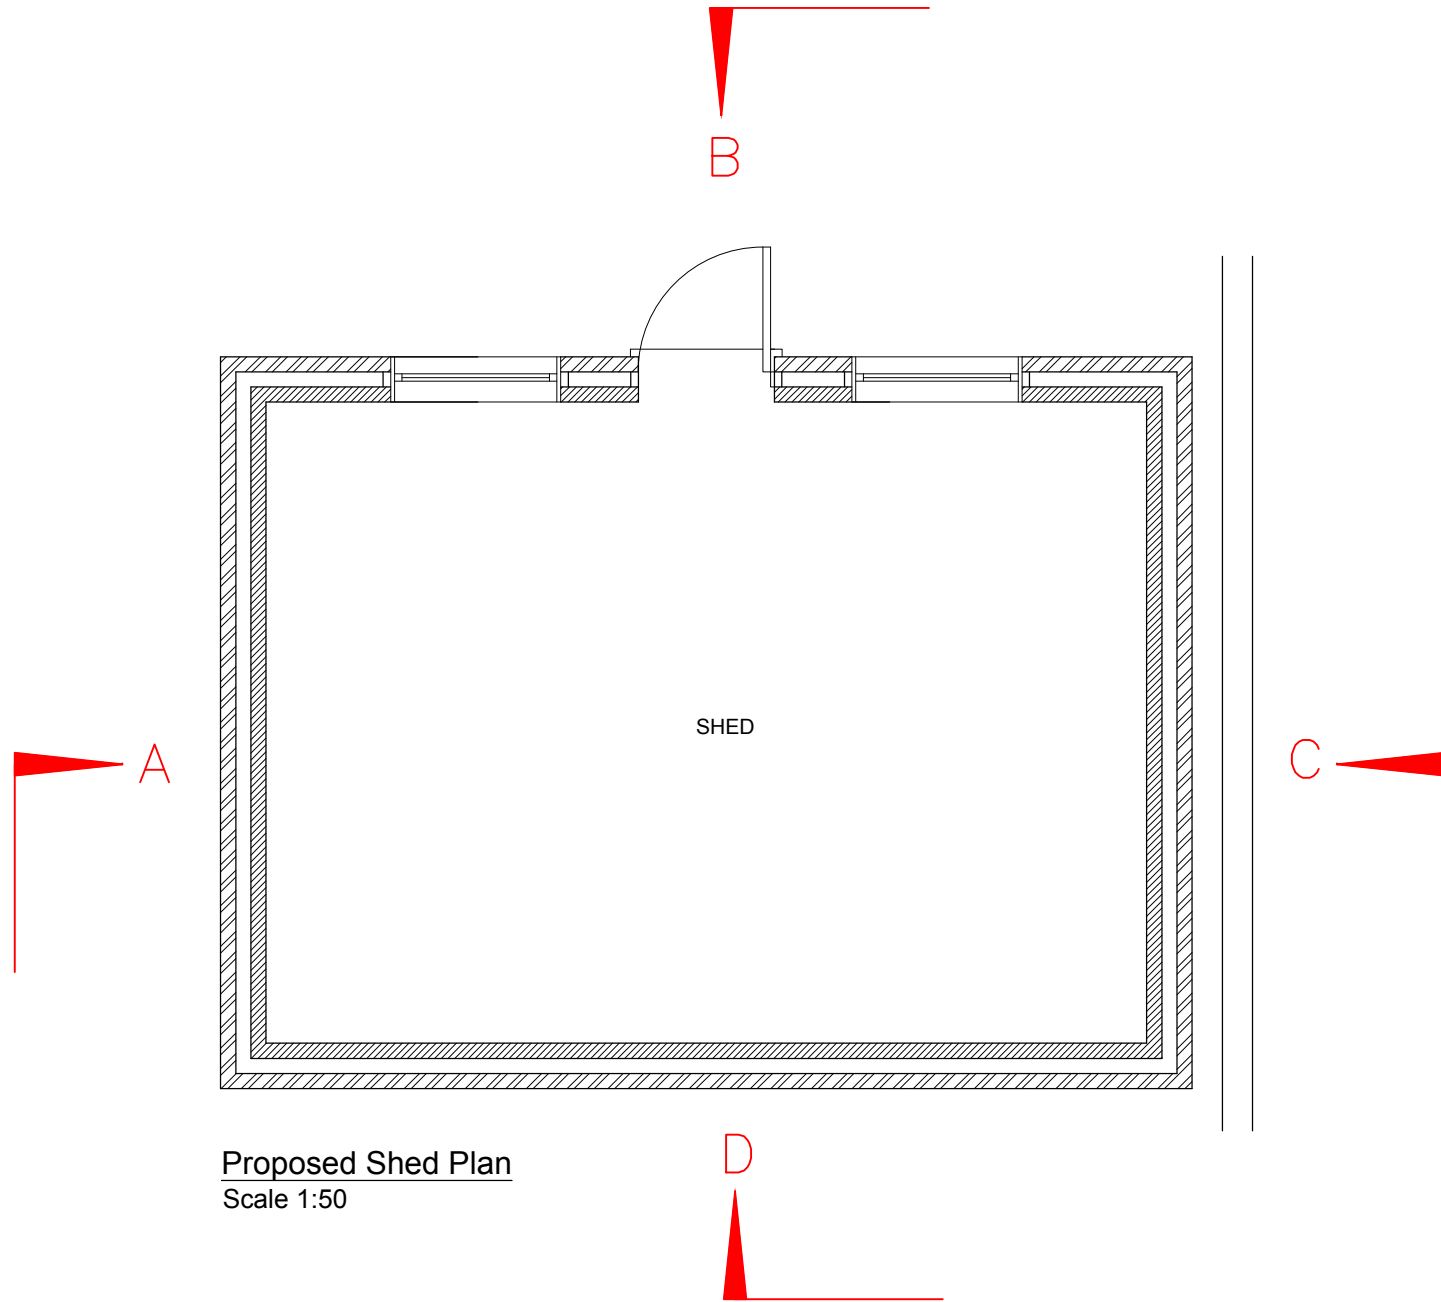


 BANCIL PARTNERSHIP LTD Dimensions to be verified on site DO NOT SCALE FROM THIS DRAWING. Any areas indicated on this drawing are for guidance only. No responsibility is taken for their accuracy. This drawing is the property of BANCIL PARTNERSHIP LTD Copyright is reserved by them and the drawing is issued on the condition that it is not copied, reproduced, retained or disclosed to any unauthorised person, either wholly or in part without the consent in writing of BANCIL PARTNERSHIP LTD	Site Address: Land Adjacent to No-26, Hawthorne Crescent, West Drayton, UB7 9PB.	Client Detail: Land Adjacent to No-26, Hawthorne Crescent, West Drayton, UB7 9PB.	Title: Proposed Shed Plan Proposed Shed Elevations				Drawn By: NM	Revisions:		
					Checked By: VP	Rev	Revision	Date		
					Date: 05/2020	A	Shed size amended	02-06-20		
					Drawing No. PL2/SM/2230 - 01	B	Shed design amended	08-07-20		
27-29 The Broadway, Southall, Middx, UB1 1JY Tel: 020 8574 4546 Fax: 020 8574 4526				Scale:	As Shown	Paper Size:	A3			