



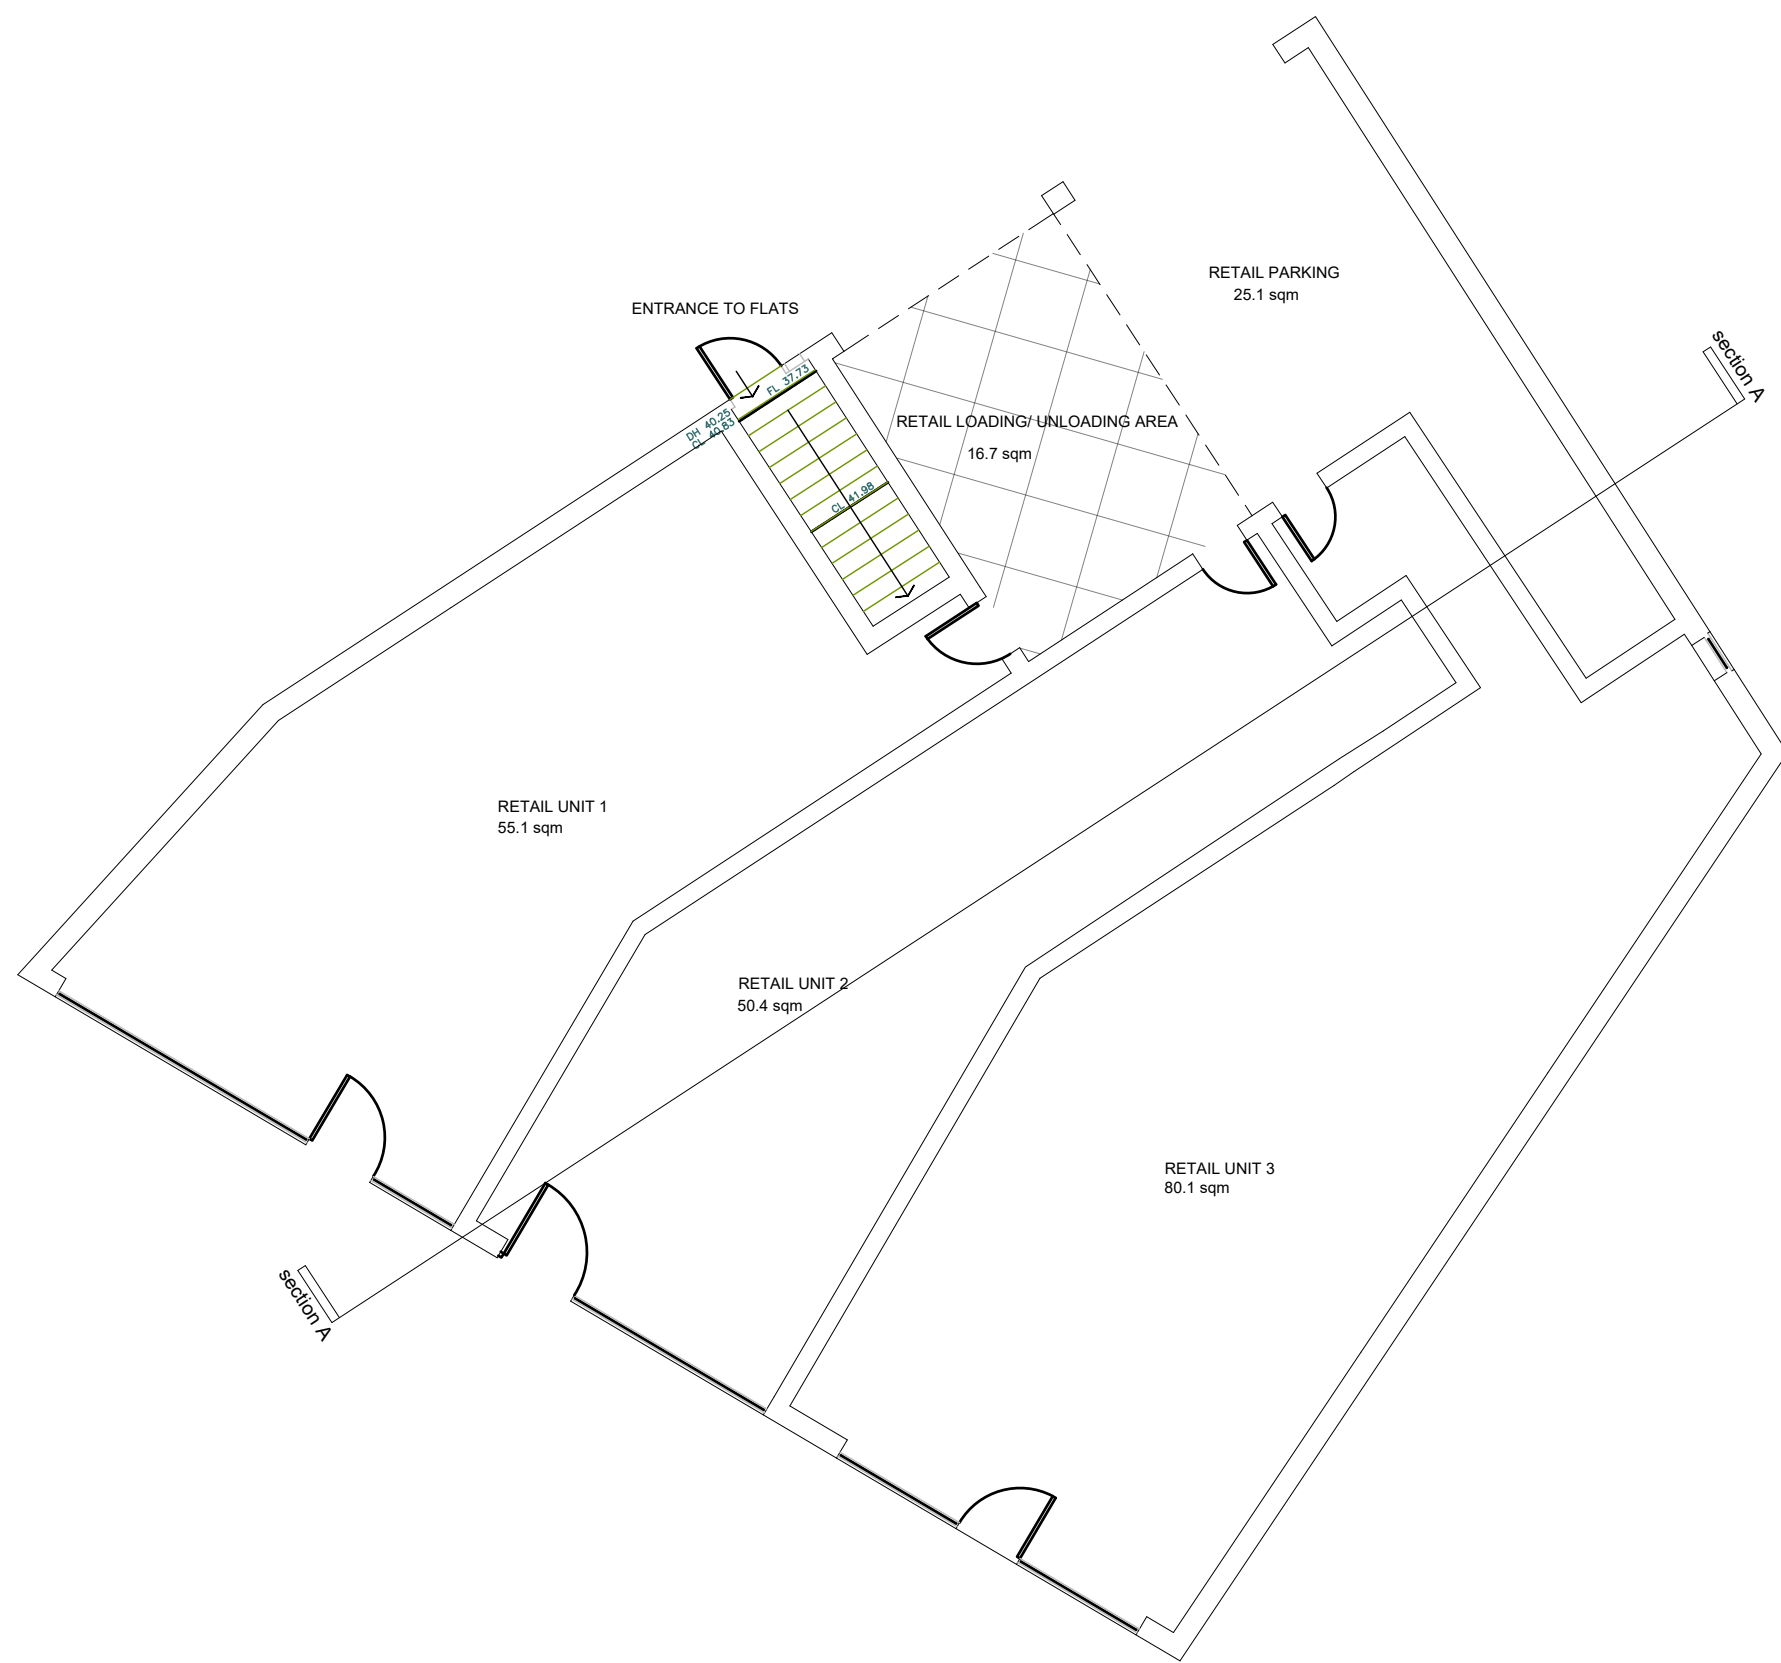

EXISTING GROUND FLOOR PLAN (As existing)

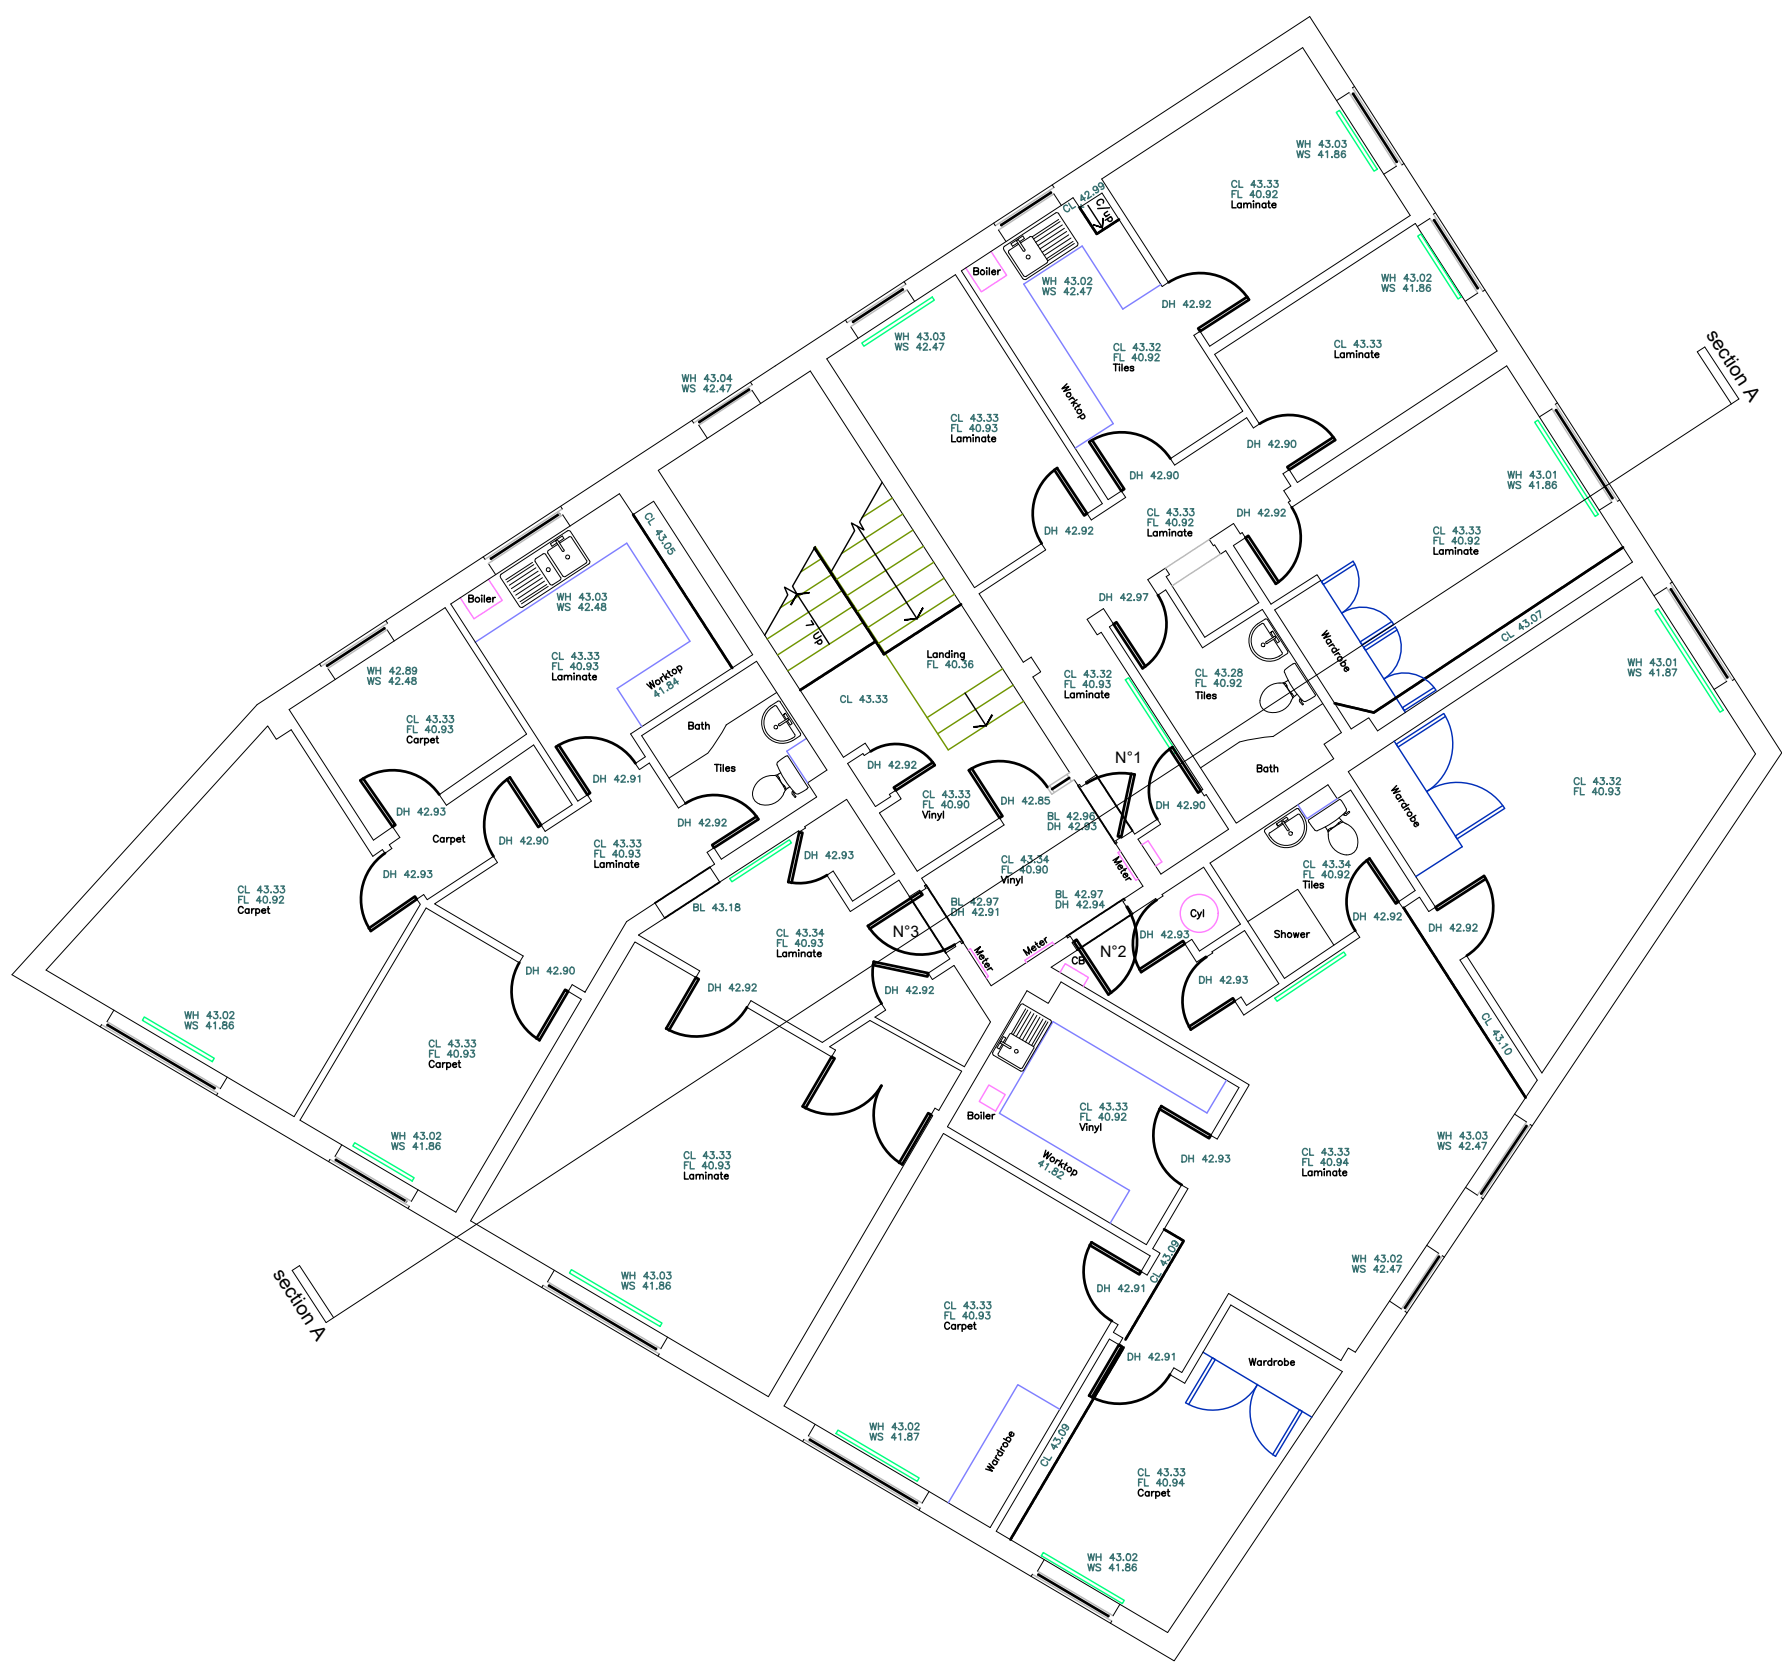


FIRST FLOOR PLAN (As existing)



SECOND FLOOR PLAN



PROPOSED THIRD FLOOR PLAN

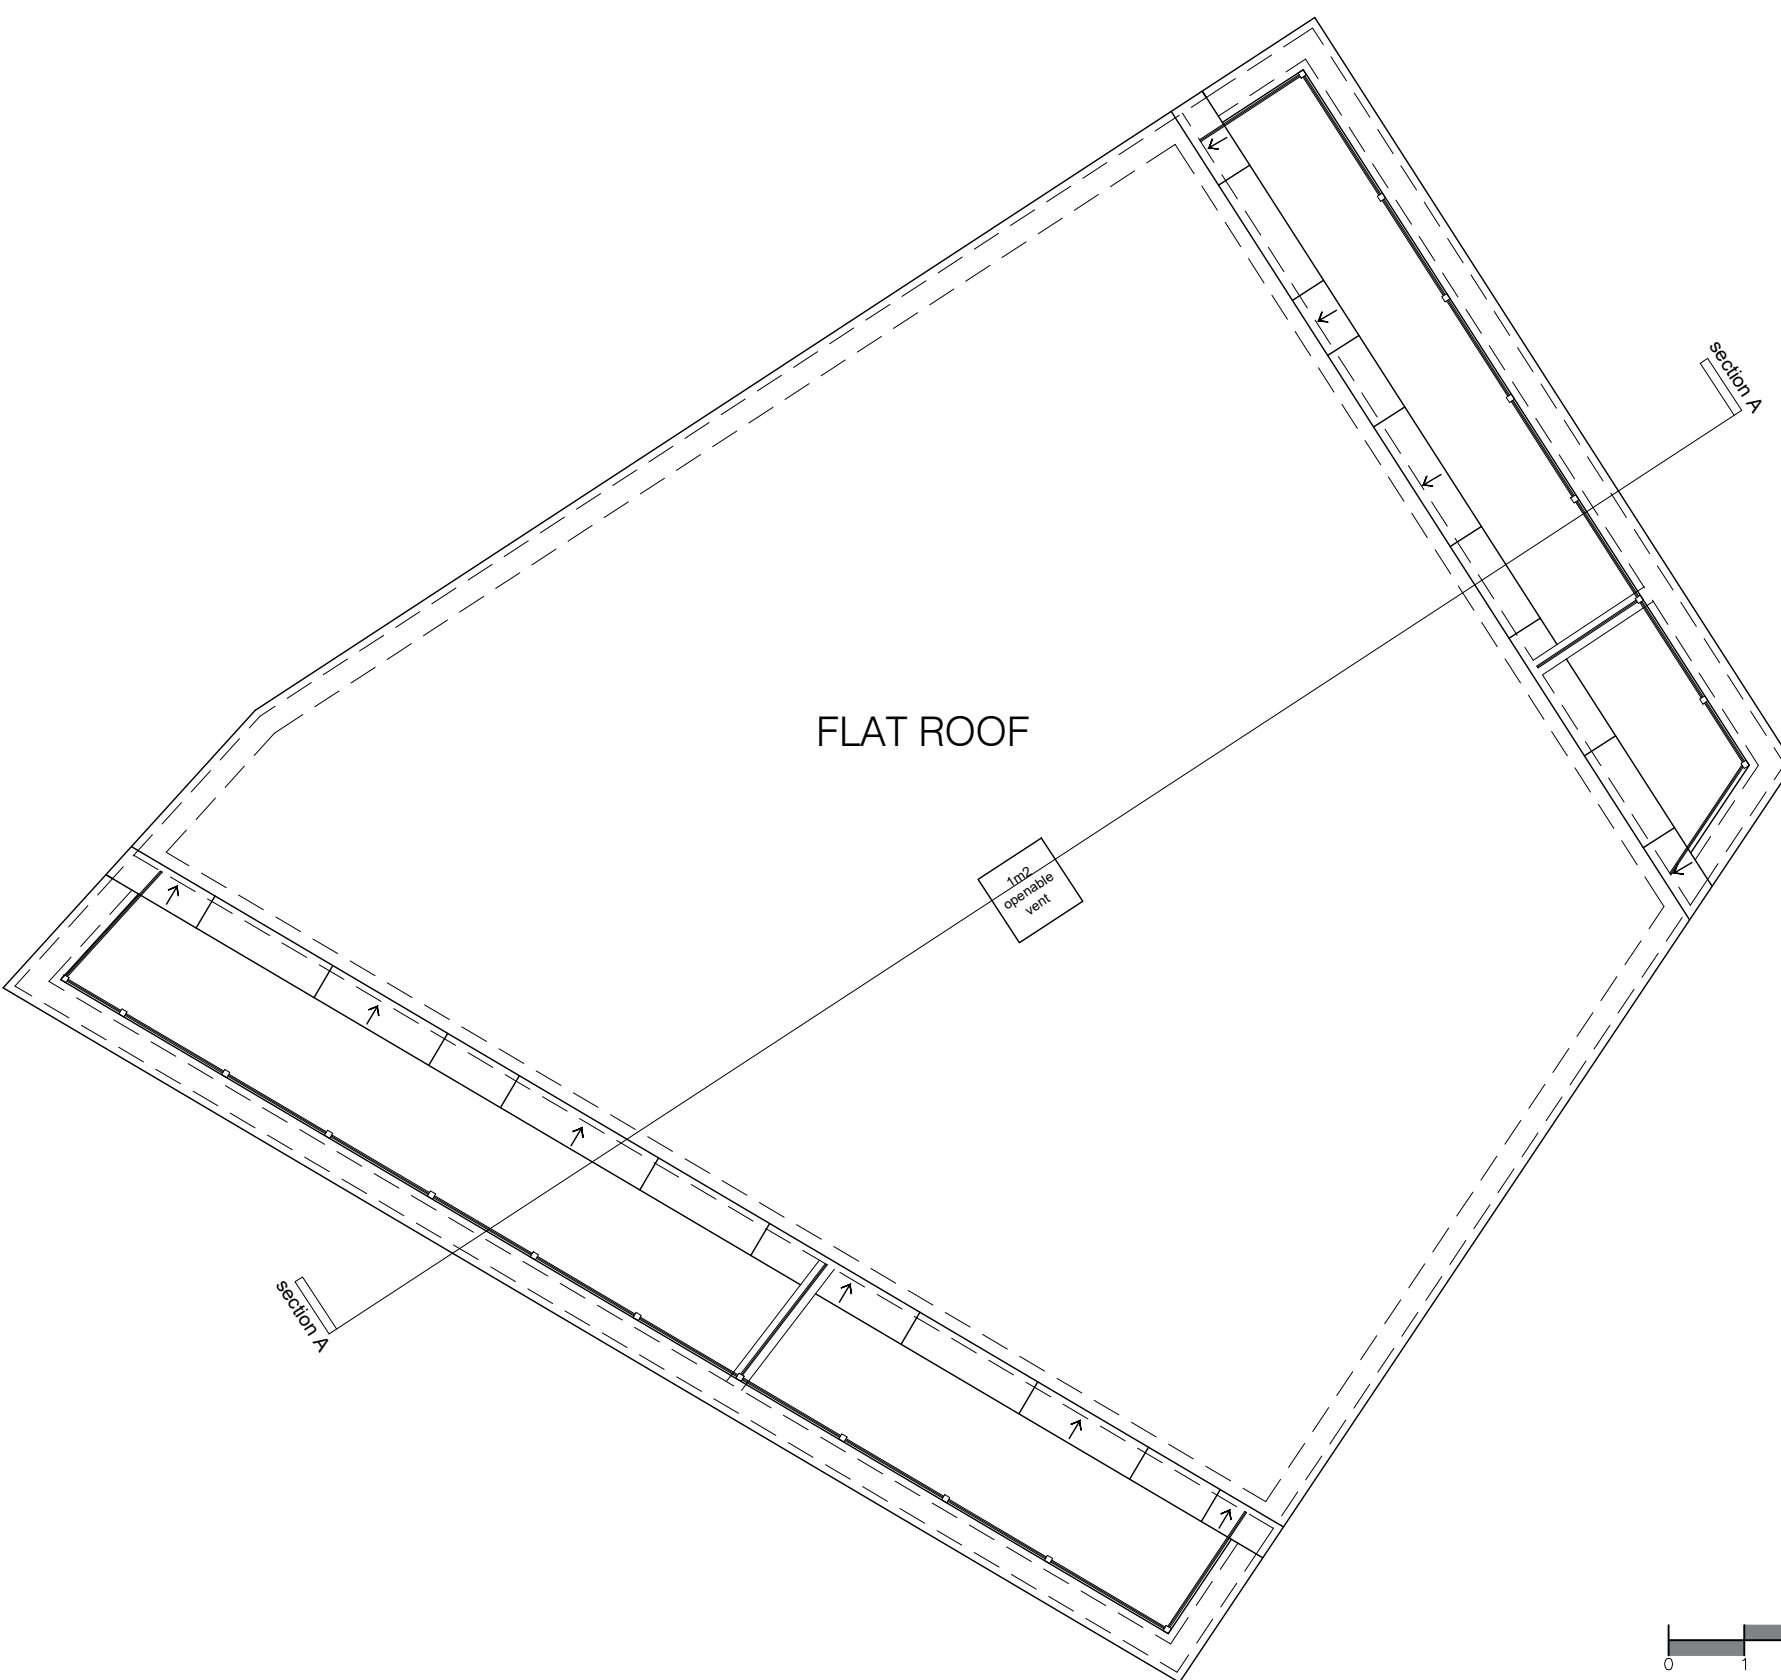

PROPOSED ROOF PLAN

© This drawing is copyright.
It is sent to you in confidence and must not be reproduced or disclosed to third parties without our prior permission.

Do not scale from this drawing, other than for Local Authority Planning purposes.

This drawing is to be read in conjunction with all relevant consultants, specialist manufacturers drawings and specifications.

Any discrepancies in dimensions or details on or between these drawings should be drawn to our attention.

All dimensions are in millimetres unless noted otherwise.

REV	DATE	DESCRIPTION	INITIAL	CHECKED
PLANNING				



harding rose architects

CLIENT Burbank Properties Ltd

PROJECT 814 Uxbridge Road, Hayes, UB4 0RS

TITLE Proposed Plans

SCALE	DATE		
1:100 @ A1	12.04.22		
DRAWN	PROJECT NO.		
HB	21.892		
		P.204	A