


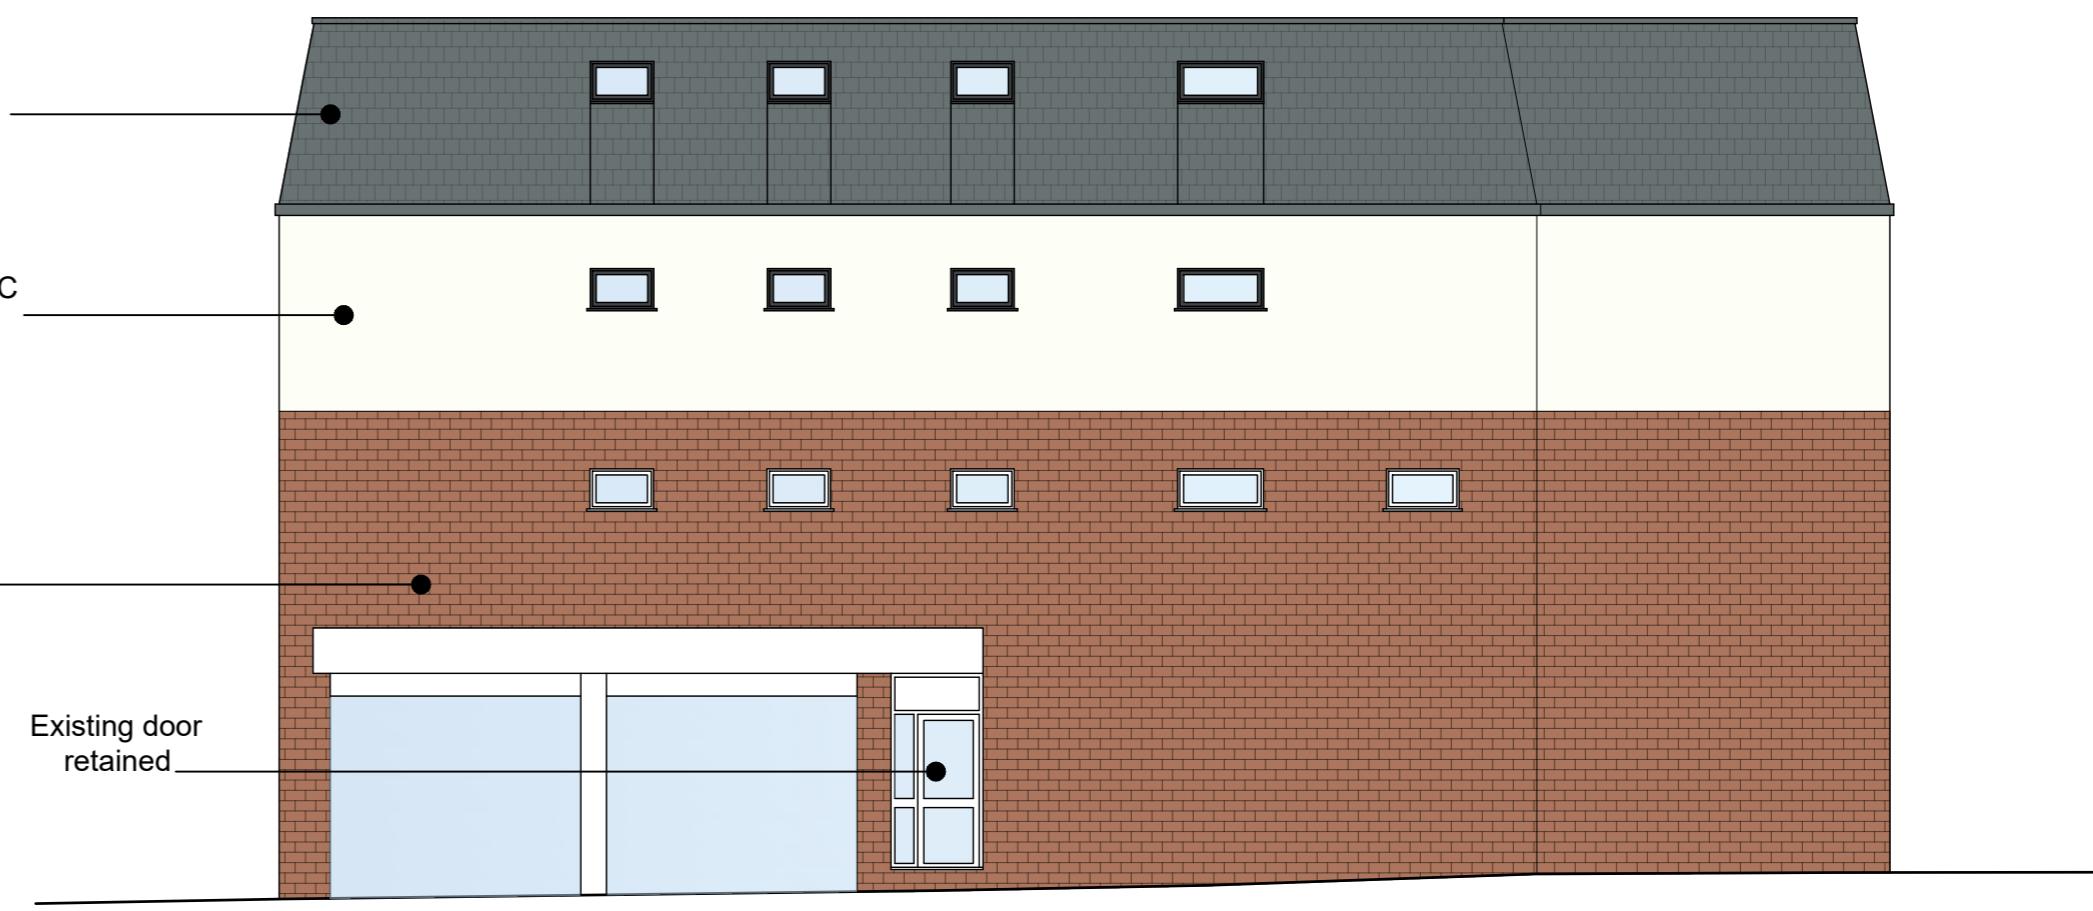


SOUTH WEST ELEVATION (Front)




NORTH WEST ELEVATION (Side)



NORTH EAST ELEVATION (Rear)

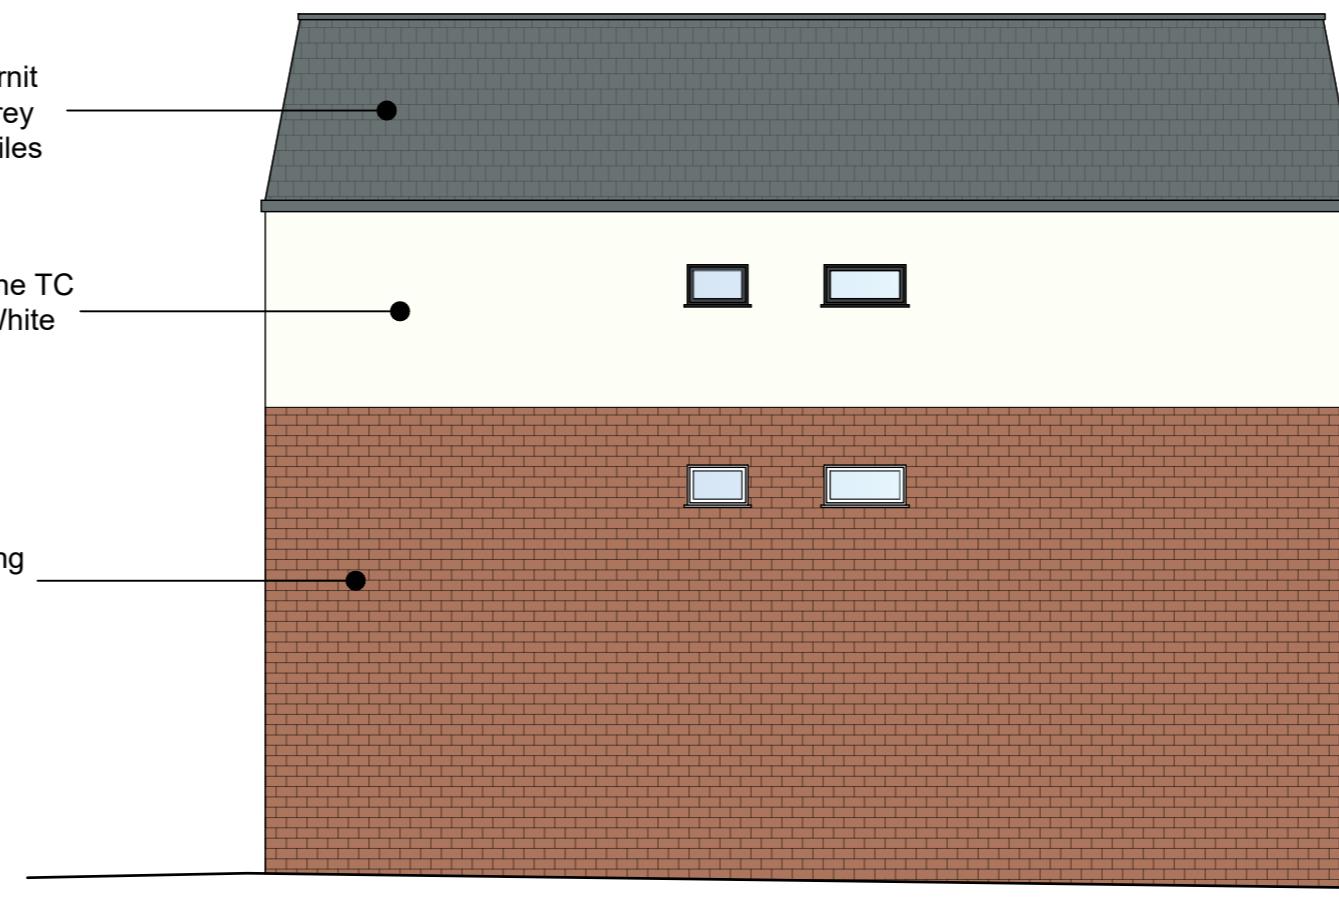

SOUTH EAST ELEVATION (Side)

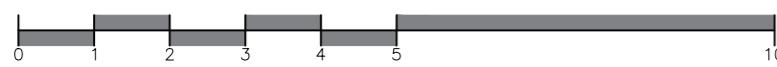

© This drawing is copyright.
It is sent to you in confidence and must not be reproduced or disclosed to third parties without our prior permission.

Do not scale from this drawing, other than for Local Authority Planning purposes.

This drawing is to be read in conjunction with all relevant consultants, specialist manufacturers drawings and specifications.

Any discrepancies in dimensions or details on or between these drawings should be drawn to our attention.

All dimensions are in millimetres unless noted otherwise.

REV	DATE	DESCRIPTION	INITIAL	CHECKED
PLANNING				



harding rose architects

CLIENT

Burbank Properties Ltd

PROJECT

814 Uxbridge Road, Hayes, UB4 0RS

TITLE

Proposed External Materials
Discharge Condition 3

SCALE	1:100 @ A2	DATE	18.07.24
DRAWN	HB	PROJECT NO.	21.892

C.01 A