




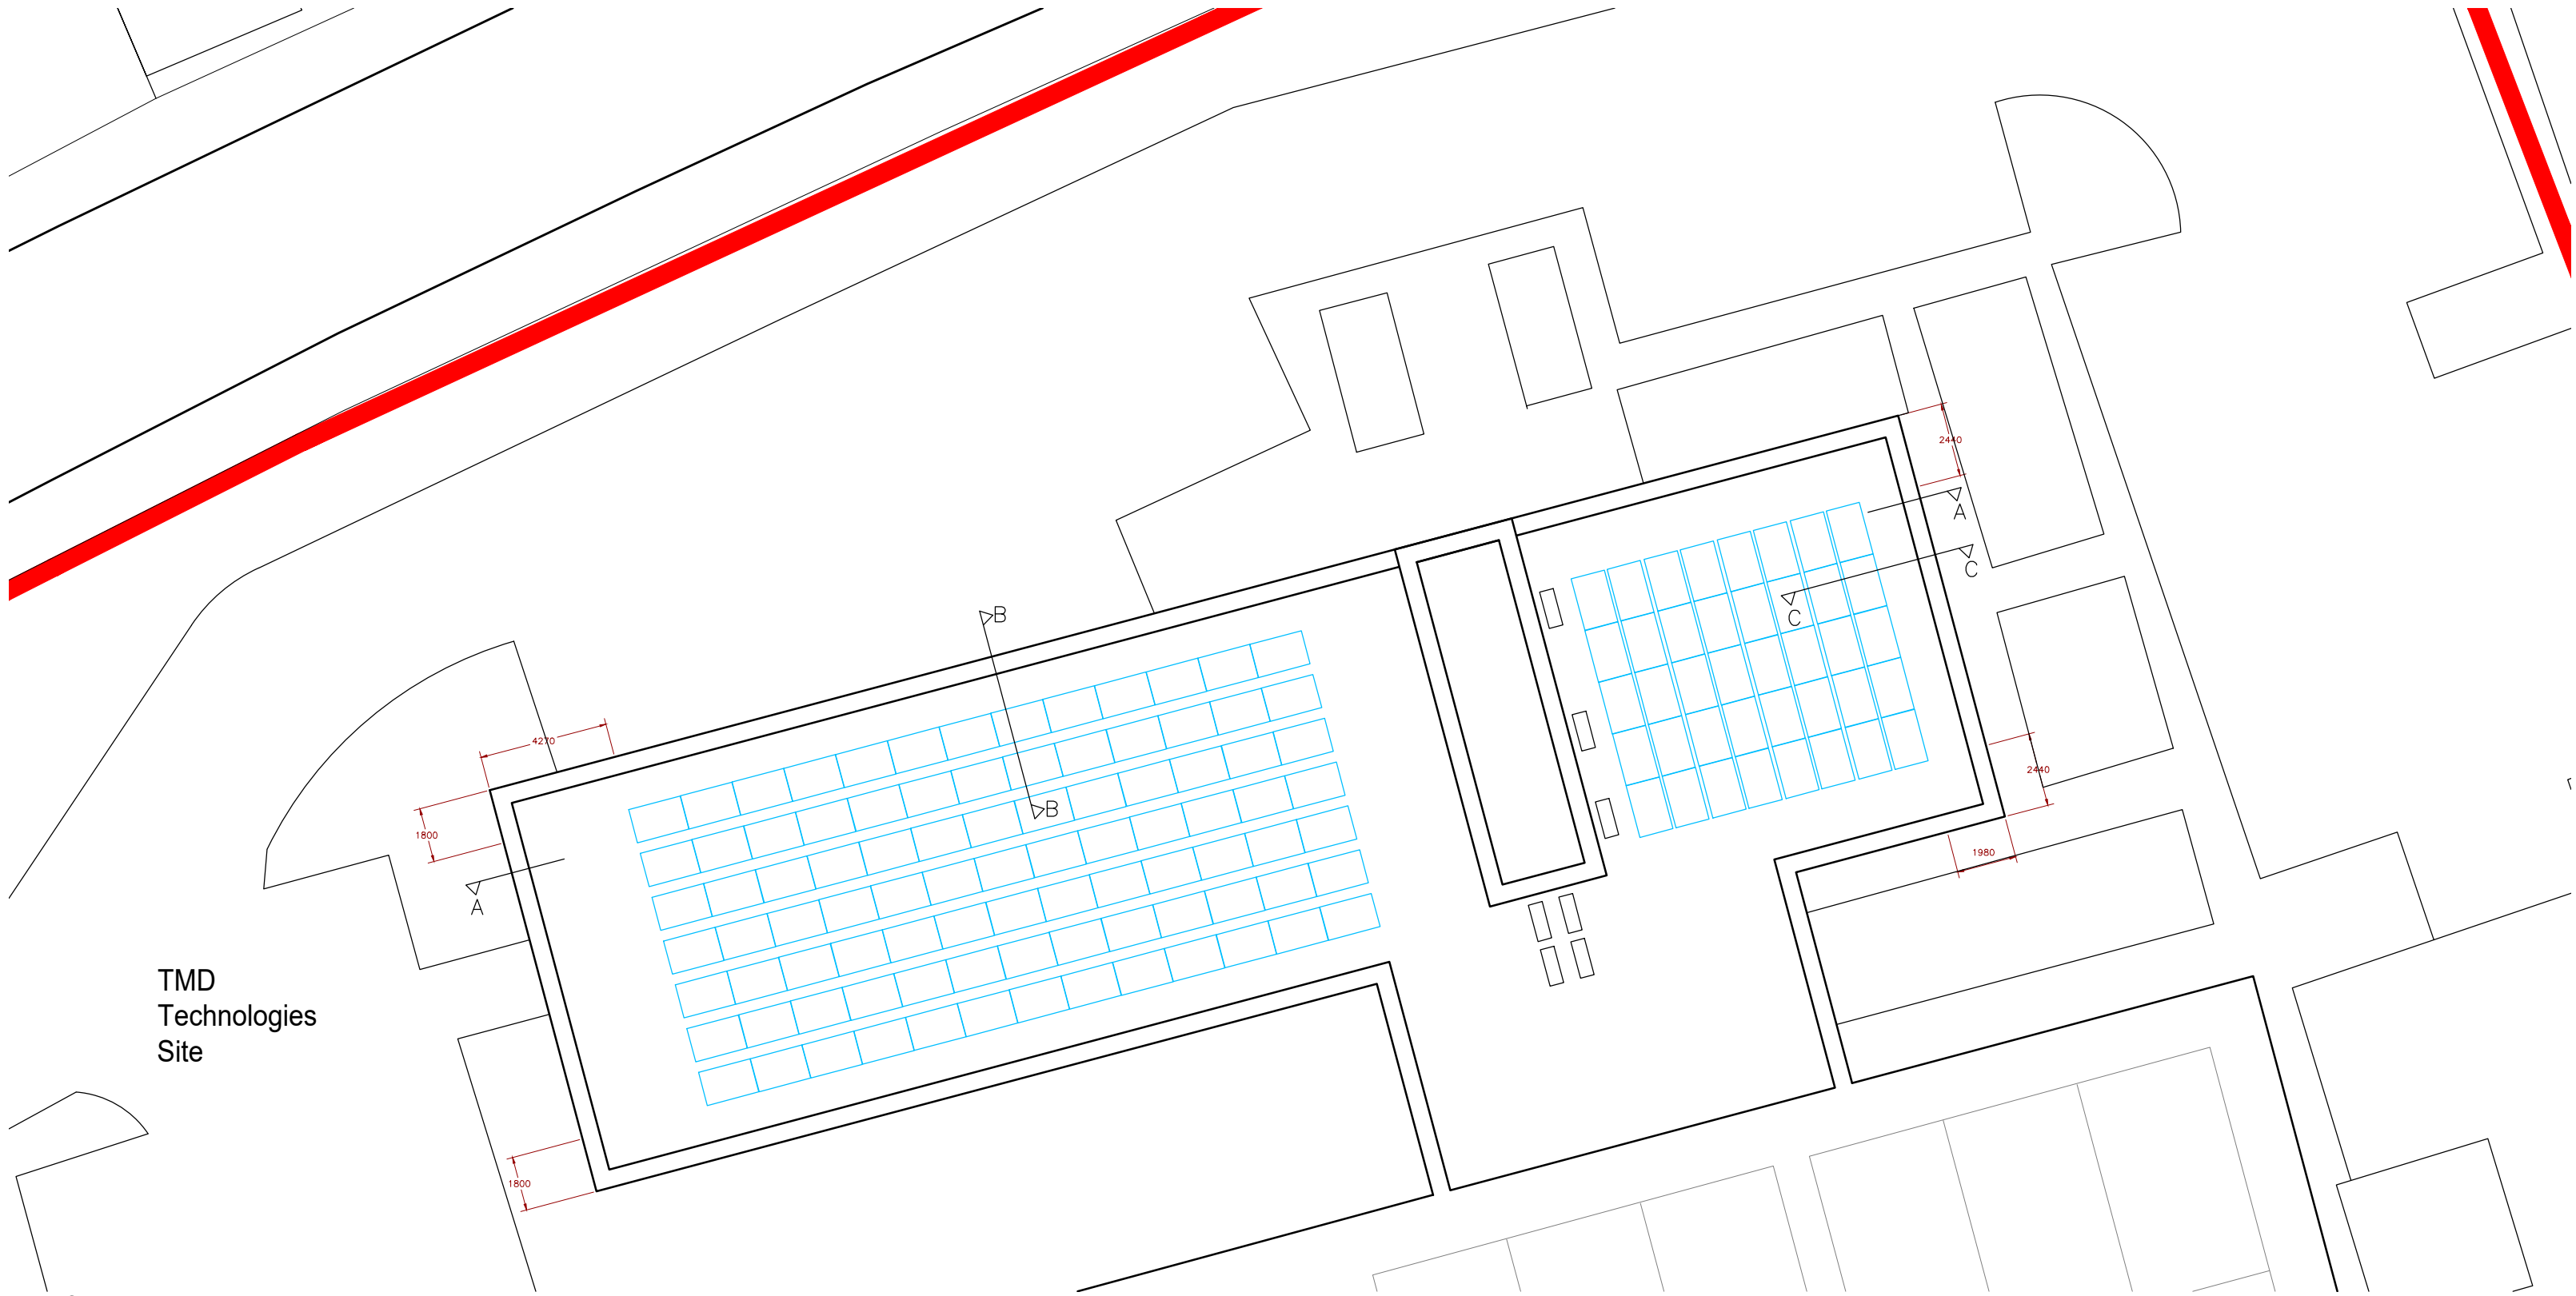


Roof Plan 1:500

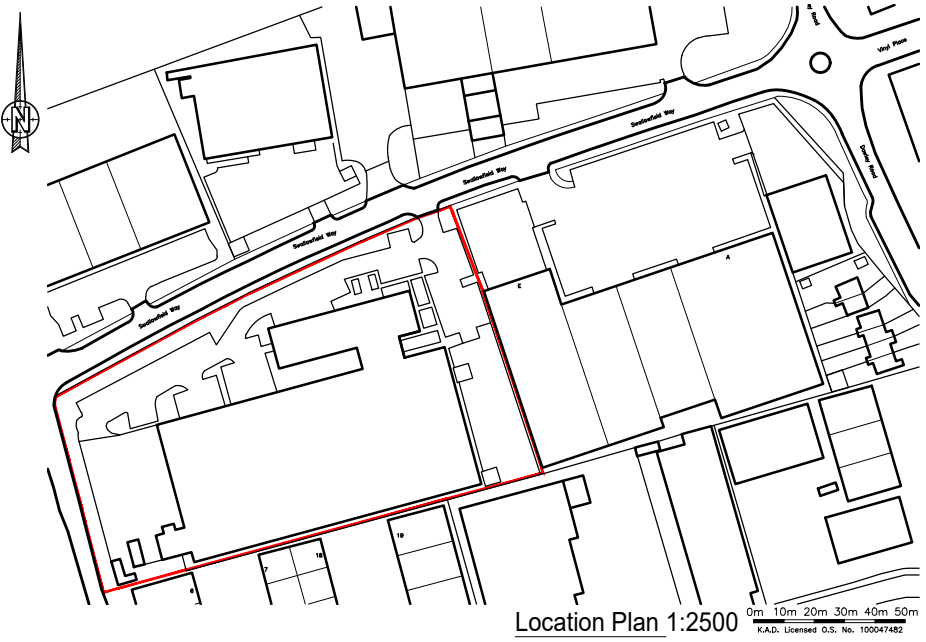


Section BB 1:50
ValkPro+ South solar PV panels

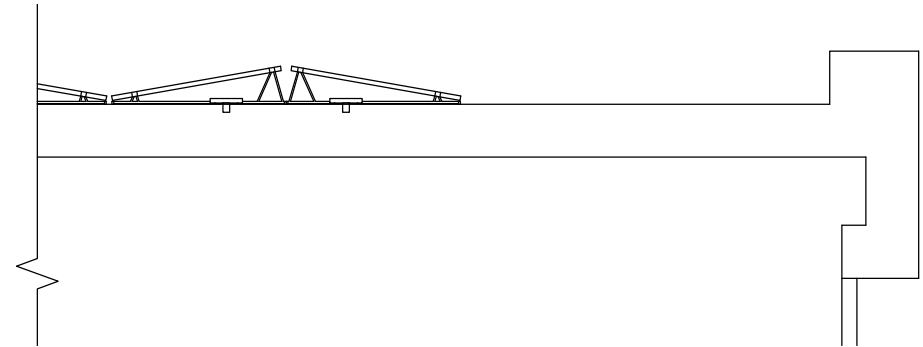

Section CC 1:50
ValkPro+ East-West solar PV panels

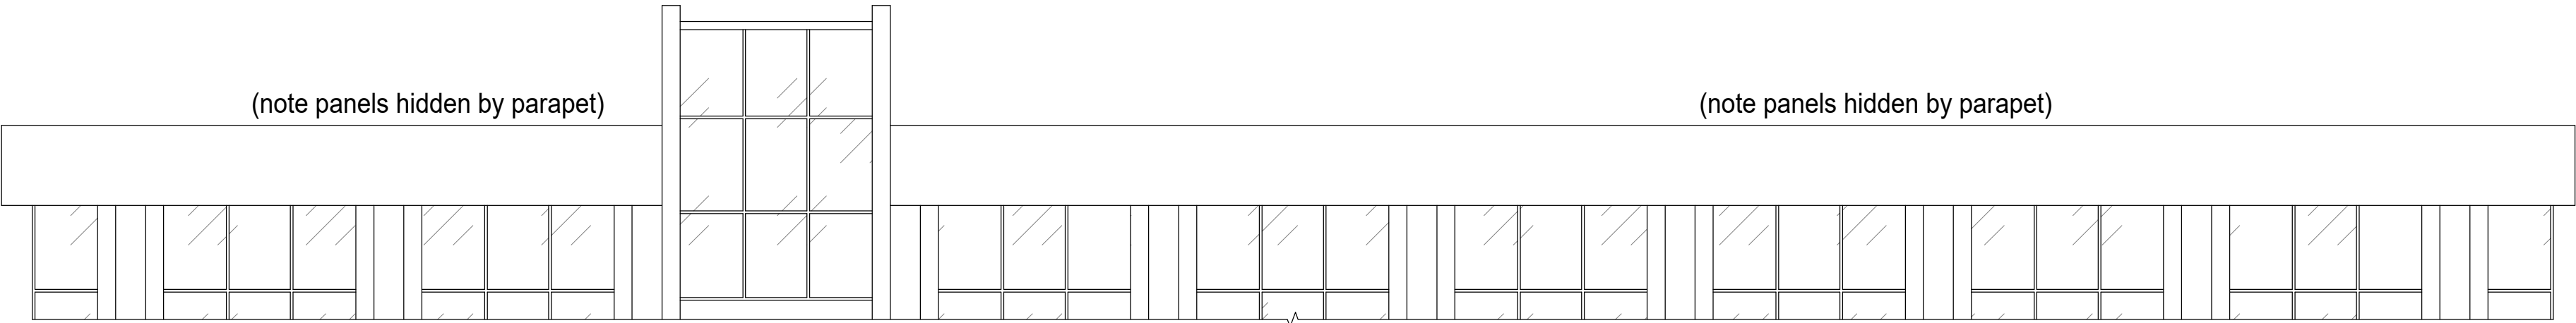

North/Front Elevation 1:100

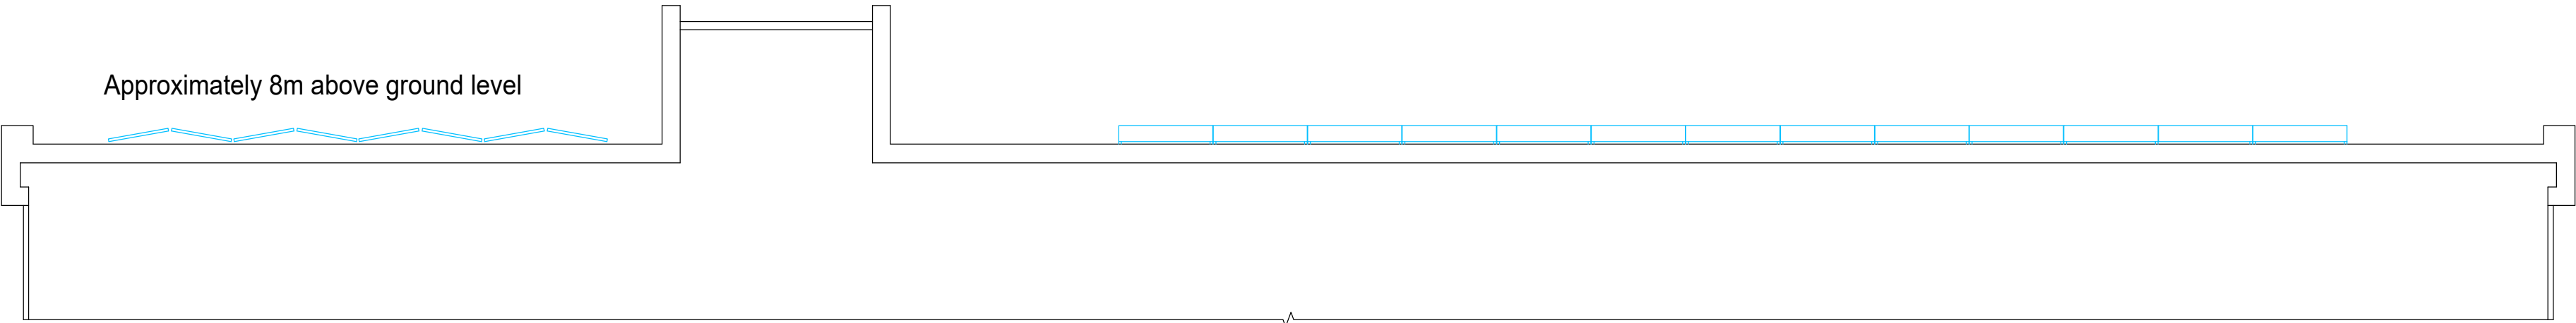

Section AA 1:100



Rev

Revision

By

Date

KNIGHT

Consulting

ARCHITECTURE - SURVEYING - PLANNING

admin@knight-consulting.co.uk

First Floor Unit 7
The Quarterdeck
Port Solent
PO6 4TP
T: 01489 660194
www.knight-consulting.co.uk

Client

YOUR ECO

Project

UNIT 3
SWALLOFIELD WAY
HAYES
UB3 1DQ

Drawing

PROPOSED SOLAR

Scale

AS STATED@A2

Date

APRIL 2025

Project no.	Sequential	Bldg/Floor	Detail	Rev
KC	01	A	PV	.