

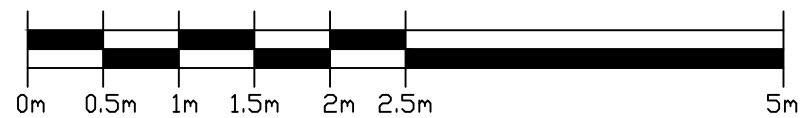
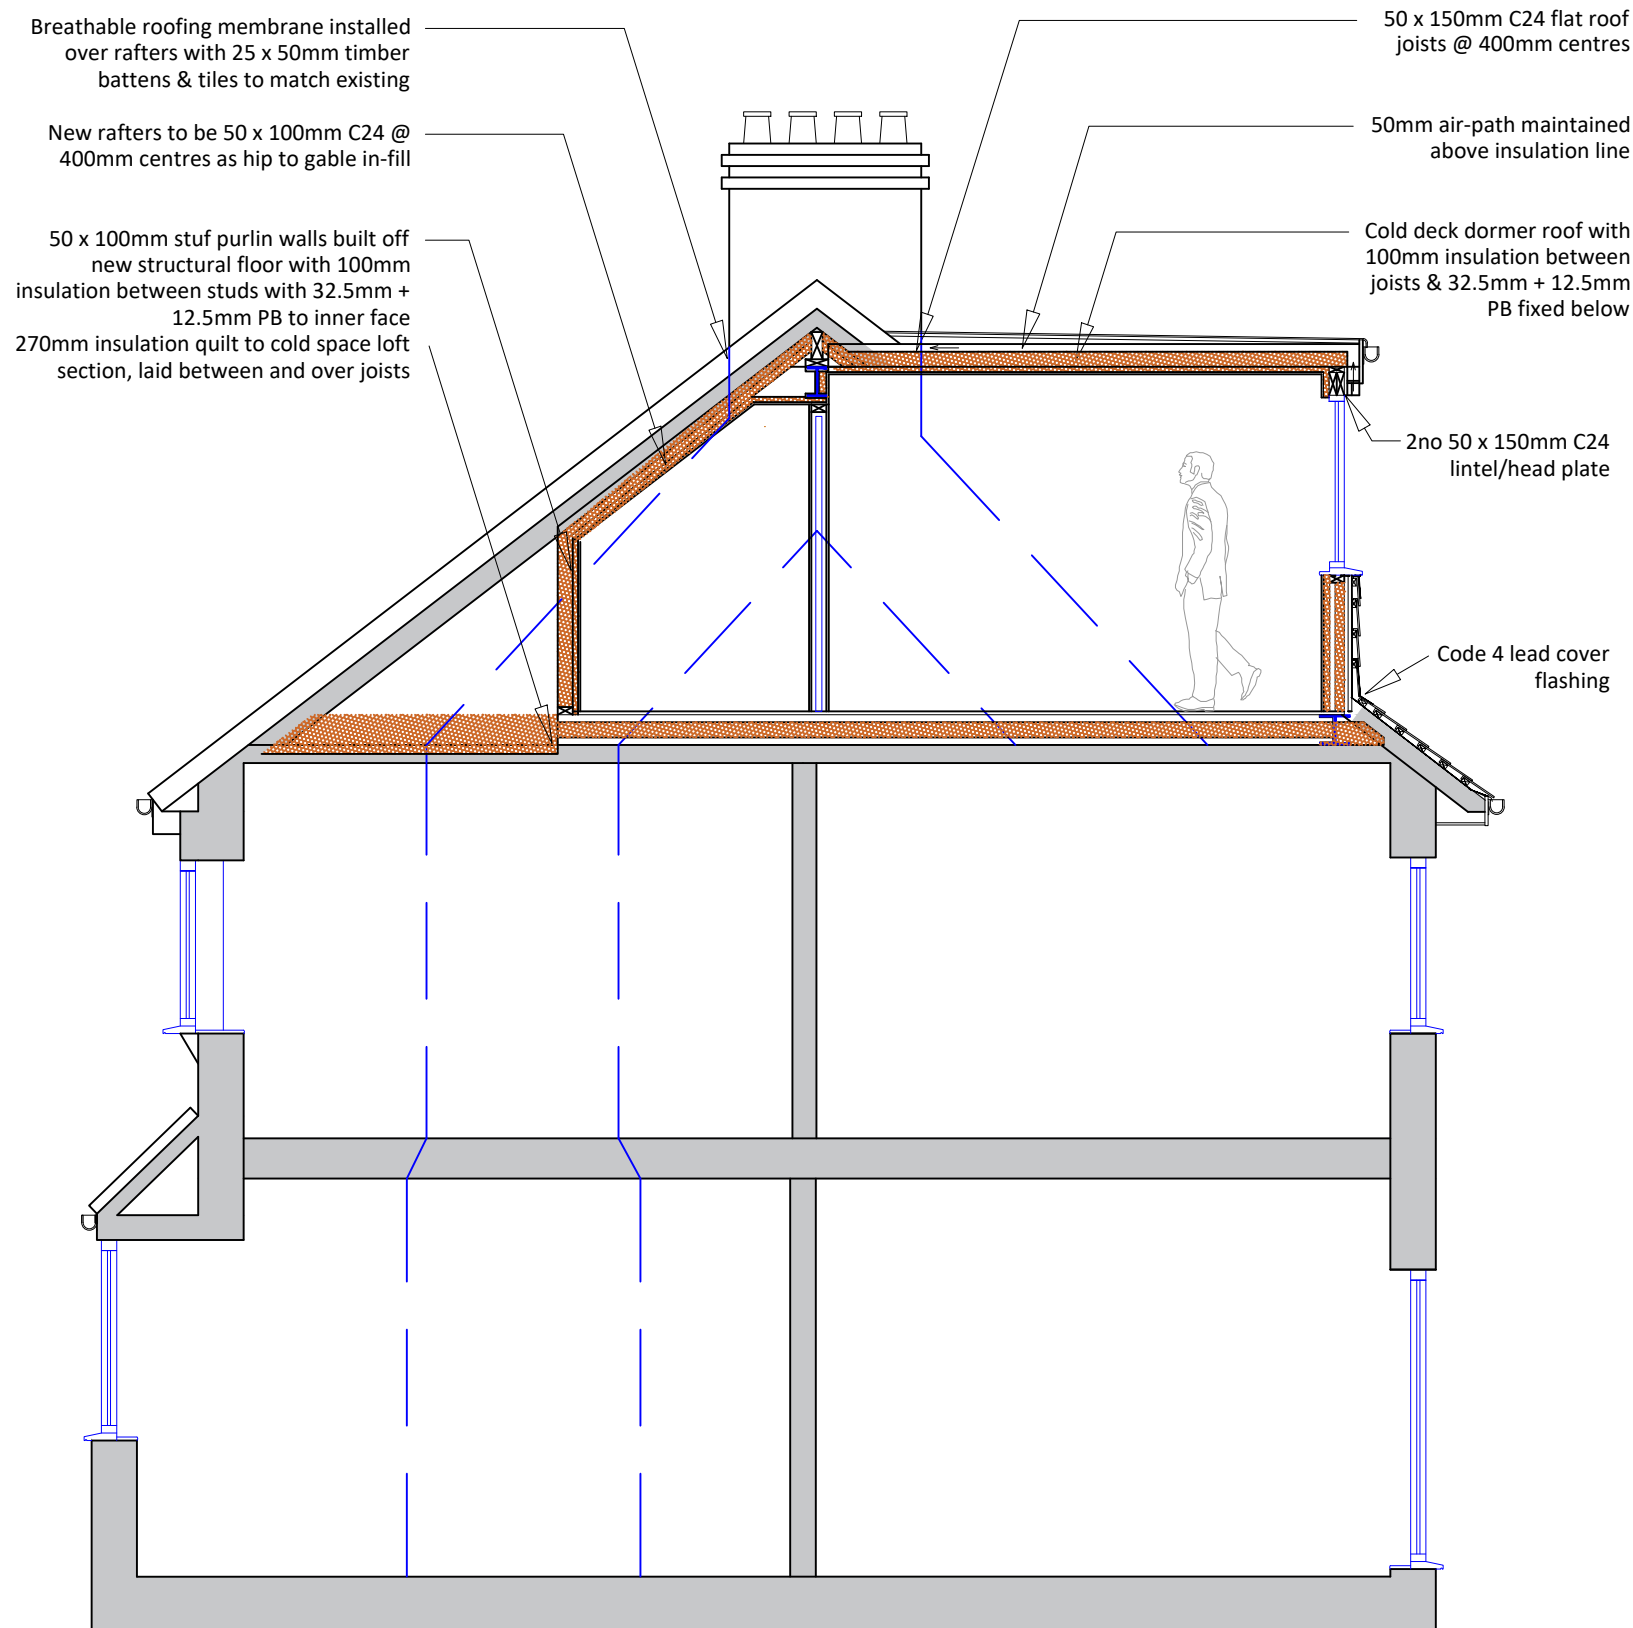


01 Proposed Section
104 Scale: 1:50

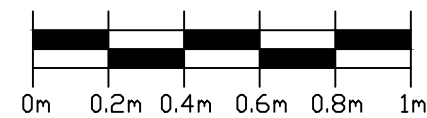

02 Dormer Rear Wall
104 Scale: 1:20

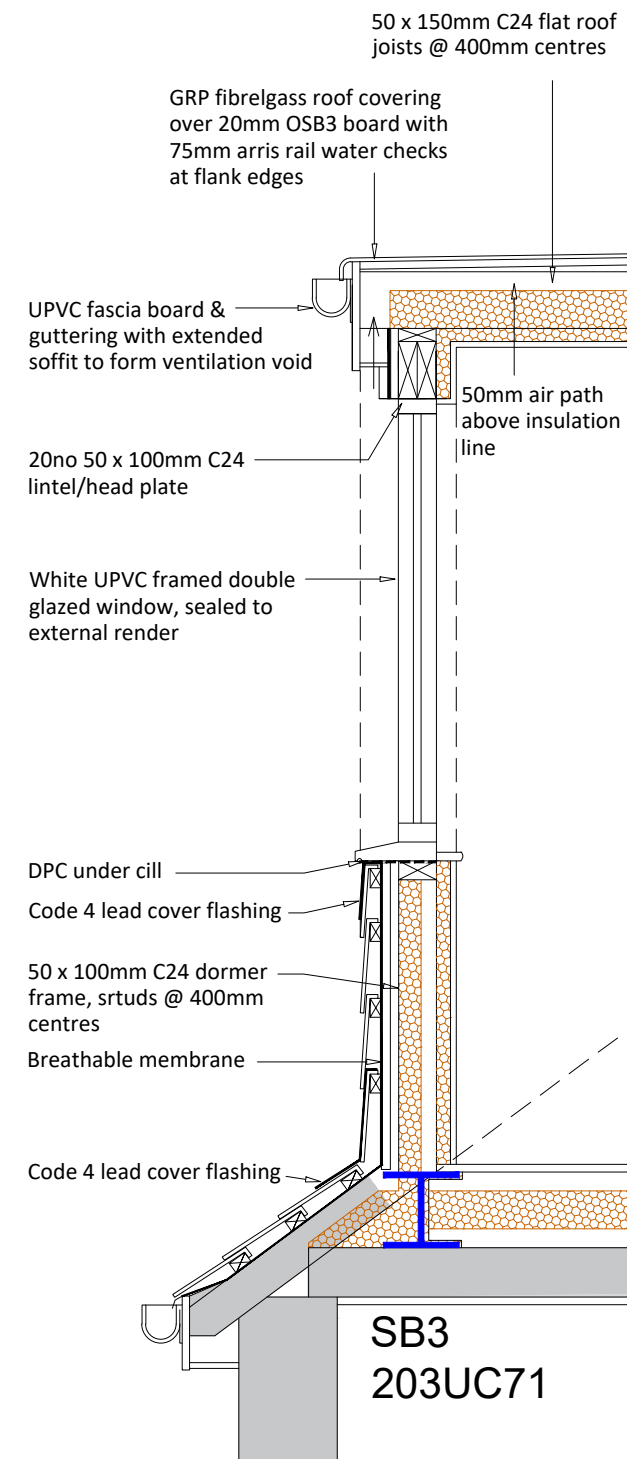

NOTES

Drawings to be read in conjunction with specifications, any discrepancies to be discussed with S.O. All dimensions to be checked on site.

Further information

Property type: House - Terrace House

Floor Construction: Timber

Wall Construction: Solid Wall

Rev. No.	Revision note	Date
----------	---------------	------

Name:
Mitch & Pippa Comer

Address:
103 Lime Grove,
Ruislip. HA4 8RW

Contact no:
07831 732 587

Drawing Title:
104 - Proposed Sections REV A

Designed by:	Date:	Scale:
TG	Dec 2019	A3

TOM GRAVELLE