

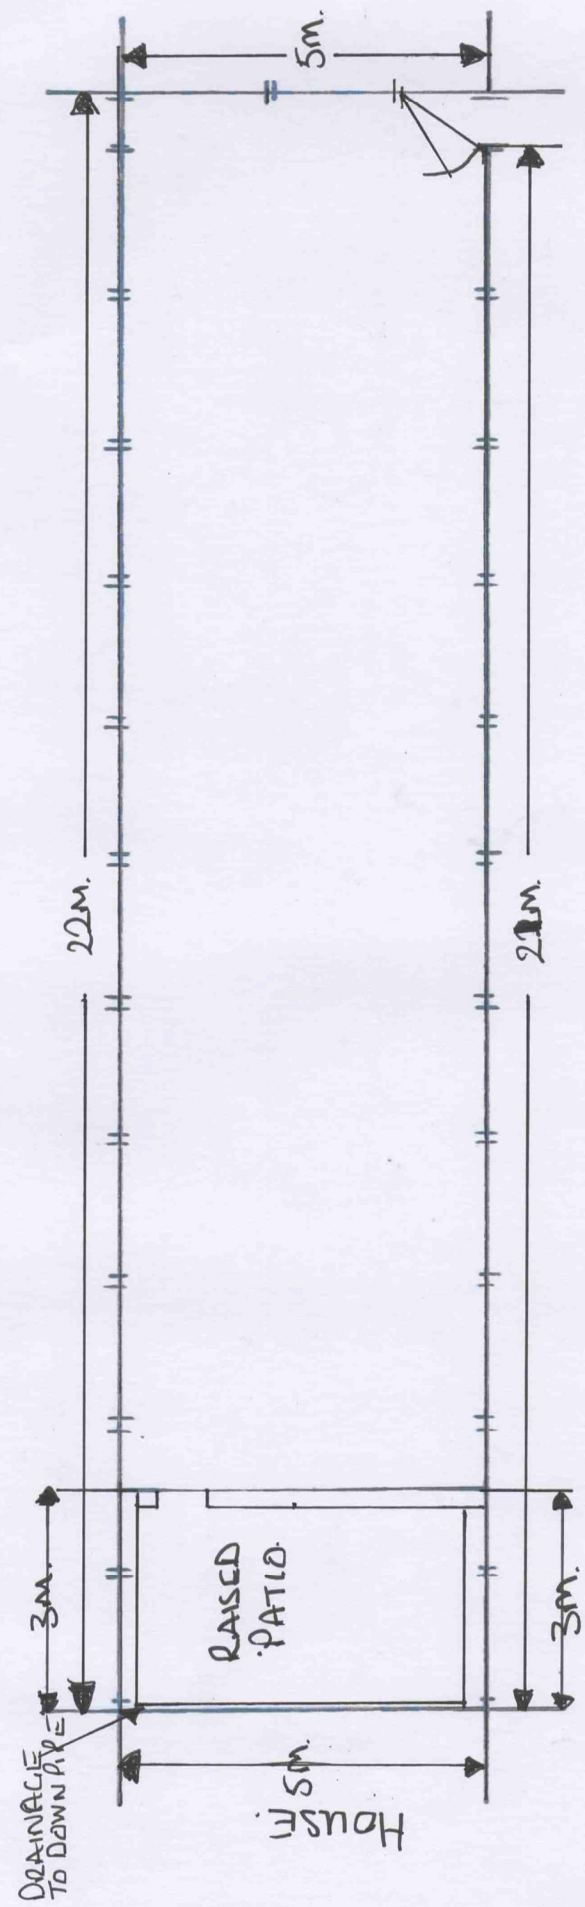
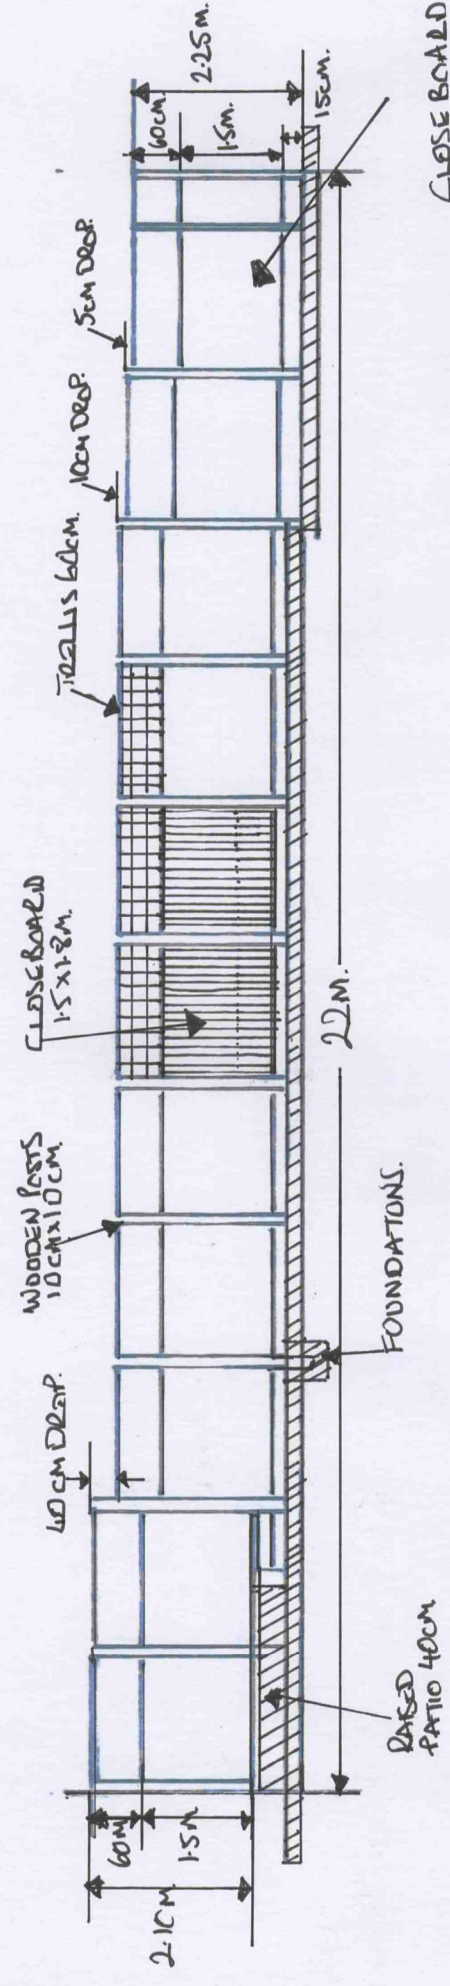
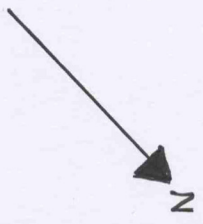


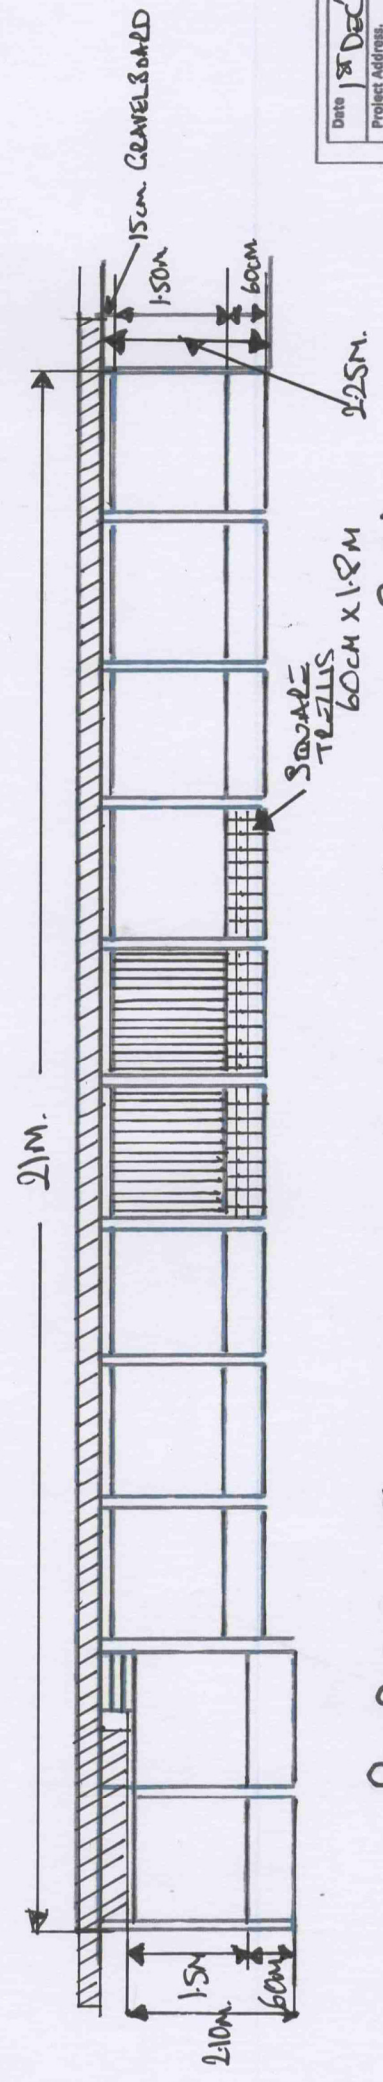

CLOSEBOARD PANELS

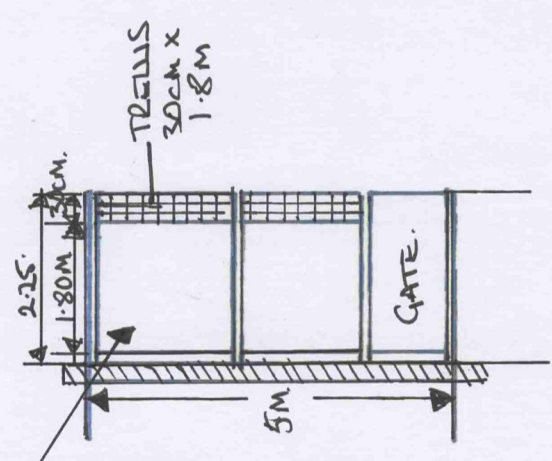

PROPOSED FENCE INSTALLATION ELEVATION & BLOCK PLAN.

2A3

Date	18 DEC 20	Scale	1:100	Ref	A+L
Project Address	33 DAWKINS DRIVE	Title	PLANNING APPLICATION	Drawn By	M. Stratton
Client	FLUSLIP	Notes	H44 QSF	Fluscape gardens	Watford
					Hertfordshire



SLOPING GARDEN (ON LEFT) AWAY FROM PROPERTY.
FENCING INCREASE HEIGHT TO 2.25M.