


SuDS PLAN FOR SITE ADJACENT
1 EVELYNS CLOSE, UB8 3LR
PERMISSION NO: 75069/APP/2021/1679

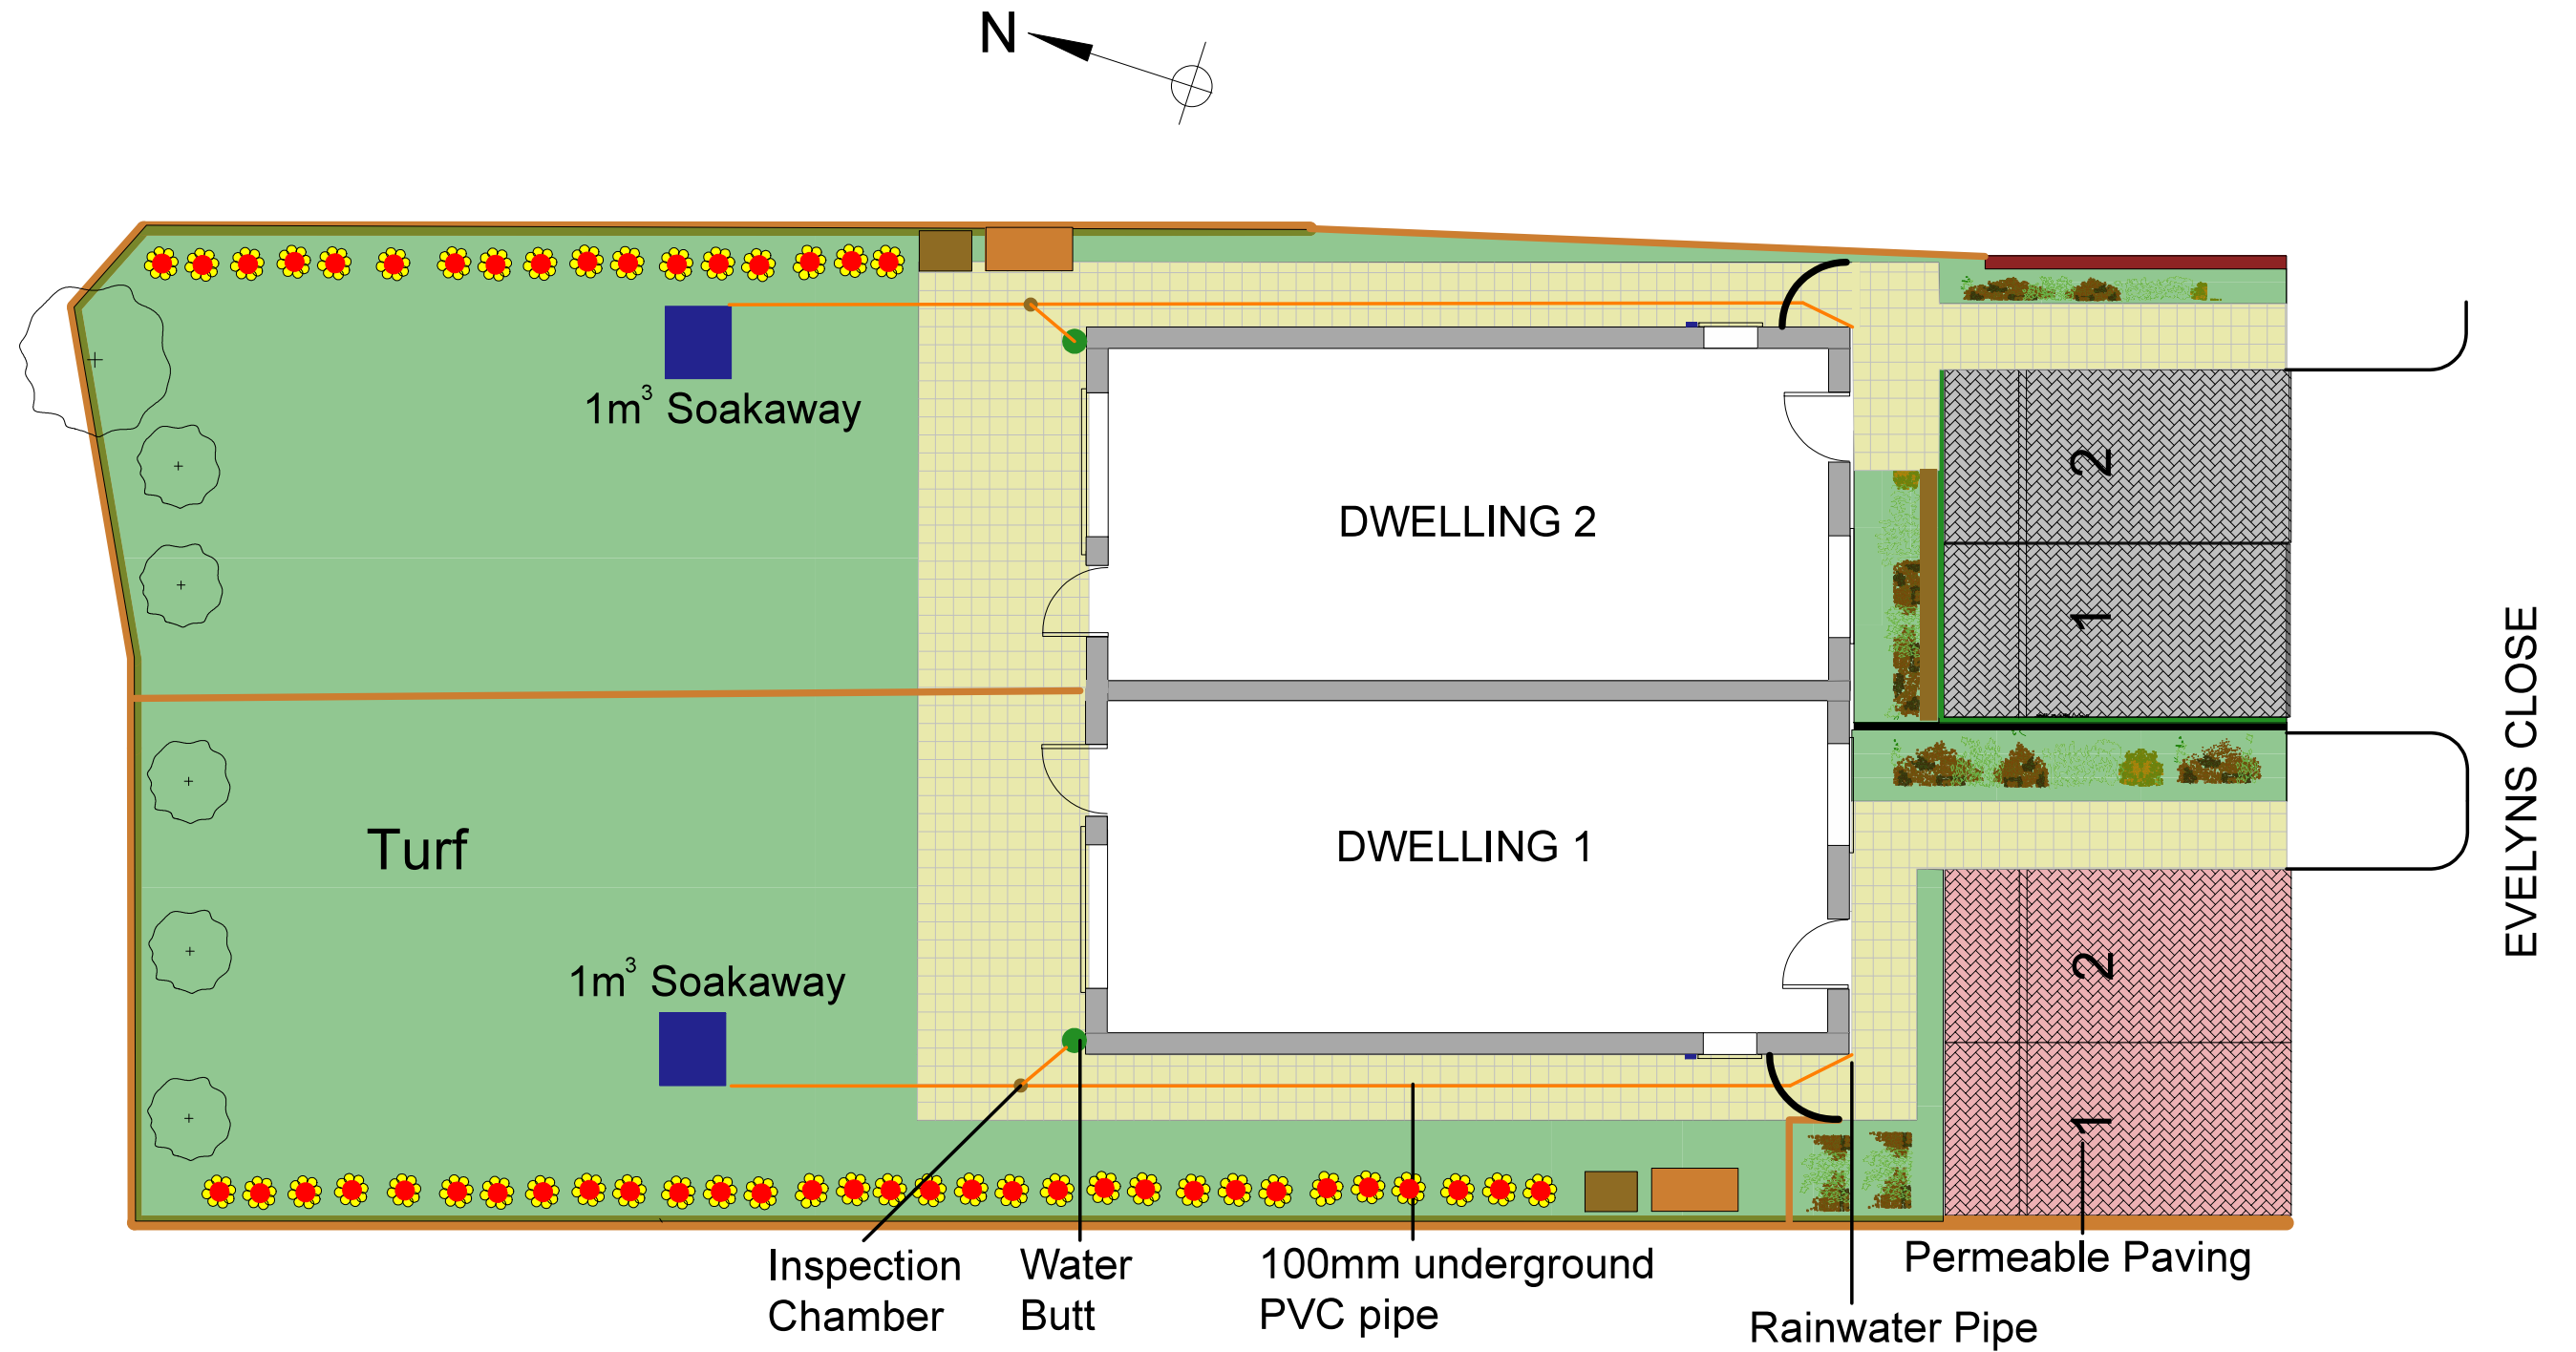

Scale 1:100 @ A3

0m 10m