




Paragon Building Consultancy
65 Southwark Street
London
SE1 0HR
020 7125 0112
www.paragonbc.co.uk

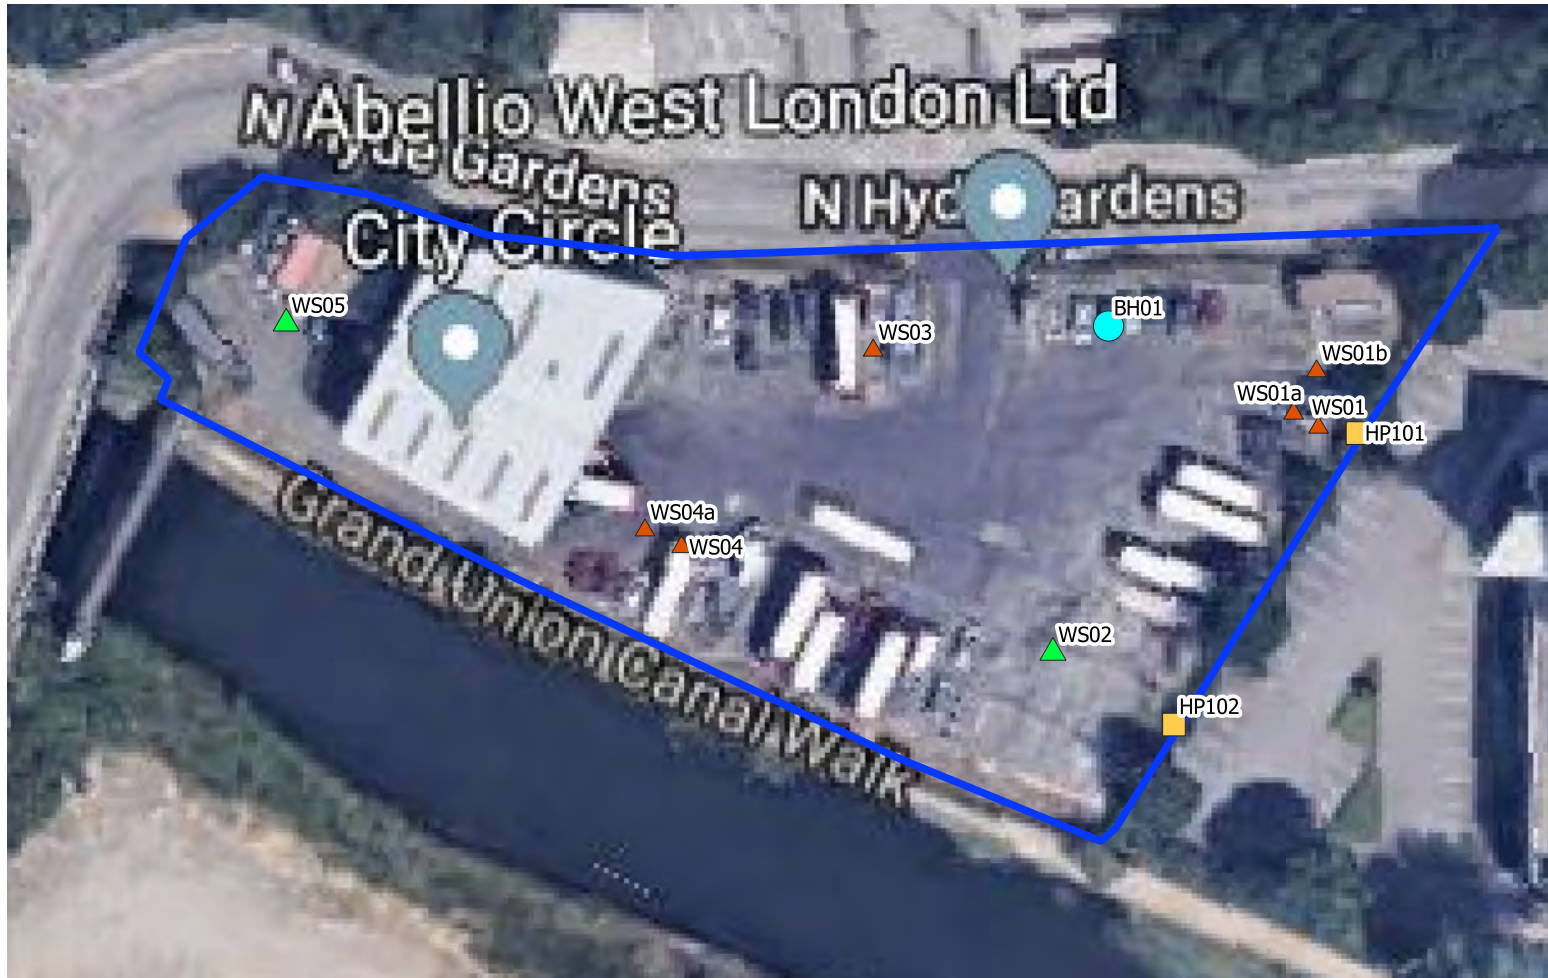

0 10 20 m

Notes:

Basemap: Google 2021. Insert Map: Google 2021.

Key

-  Cable Percussive Borehole
-  Windowless Sample Borehole (Install)
-  Windowless Sample Borehole (No install)
-  Hand Excavated Pit

Rev	Description	Date

Project Bulls Bridge, Hayes	Scale 1:700
	Drawn by CB
	Approved By CK
Title Borehole Location Plan	Drawing Number 3
	Date 25/08/2021