
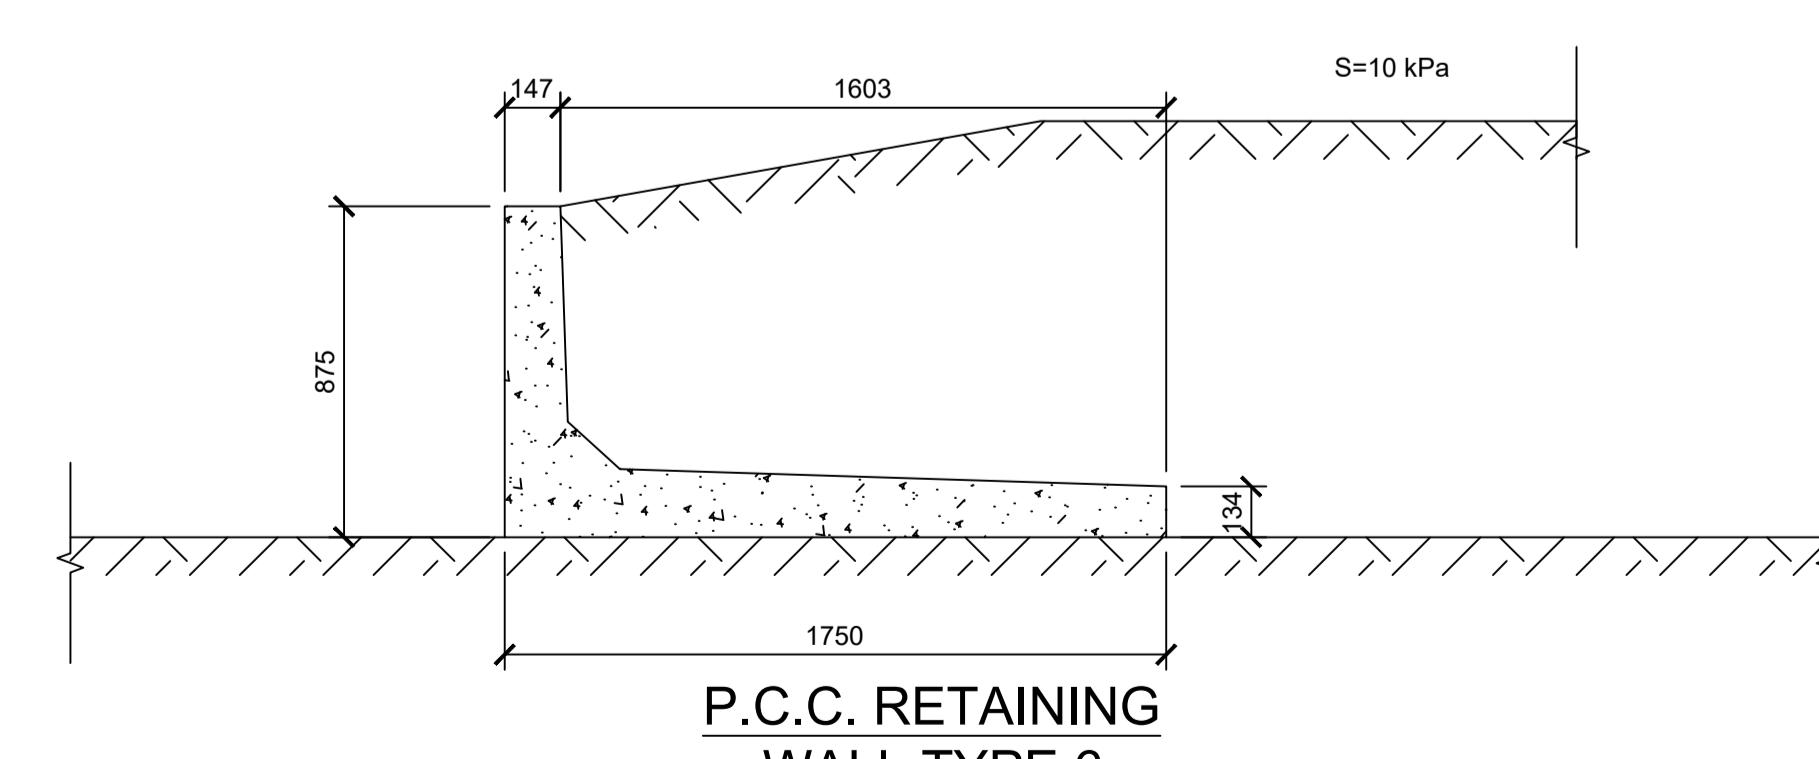
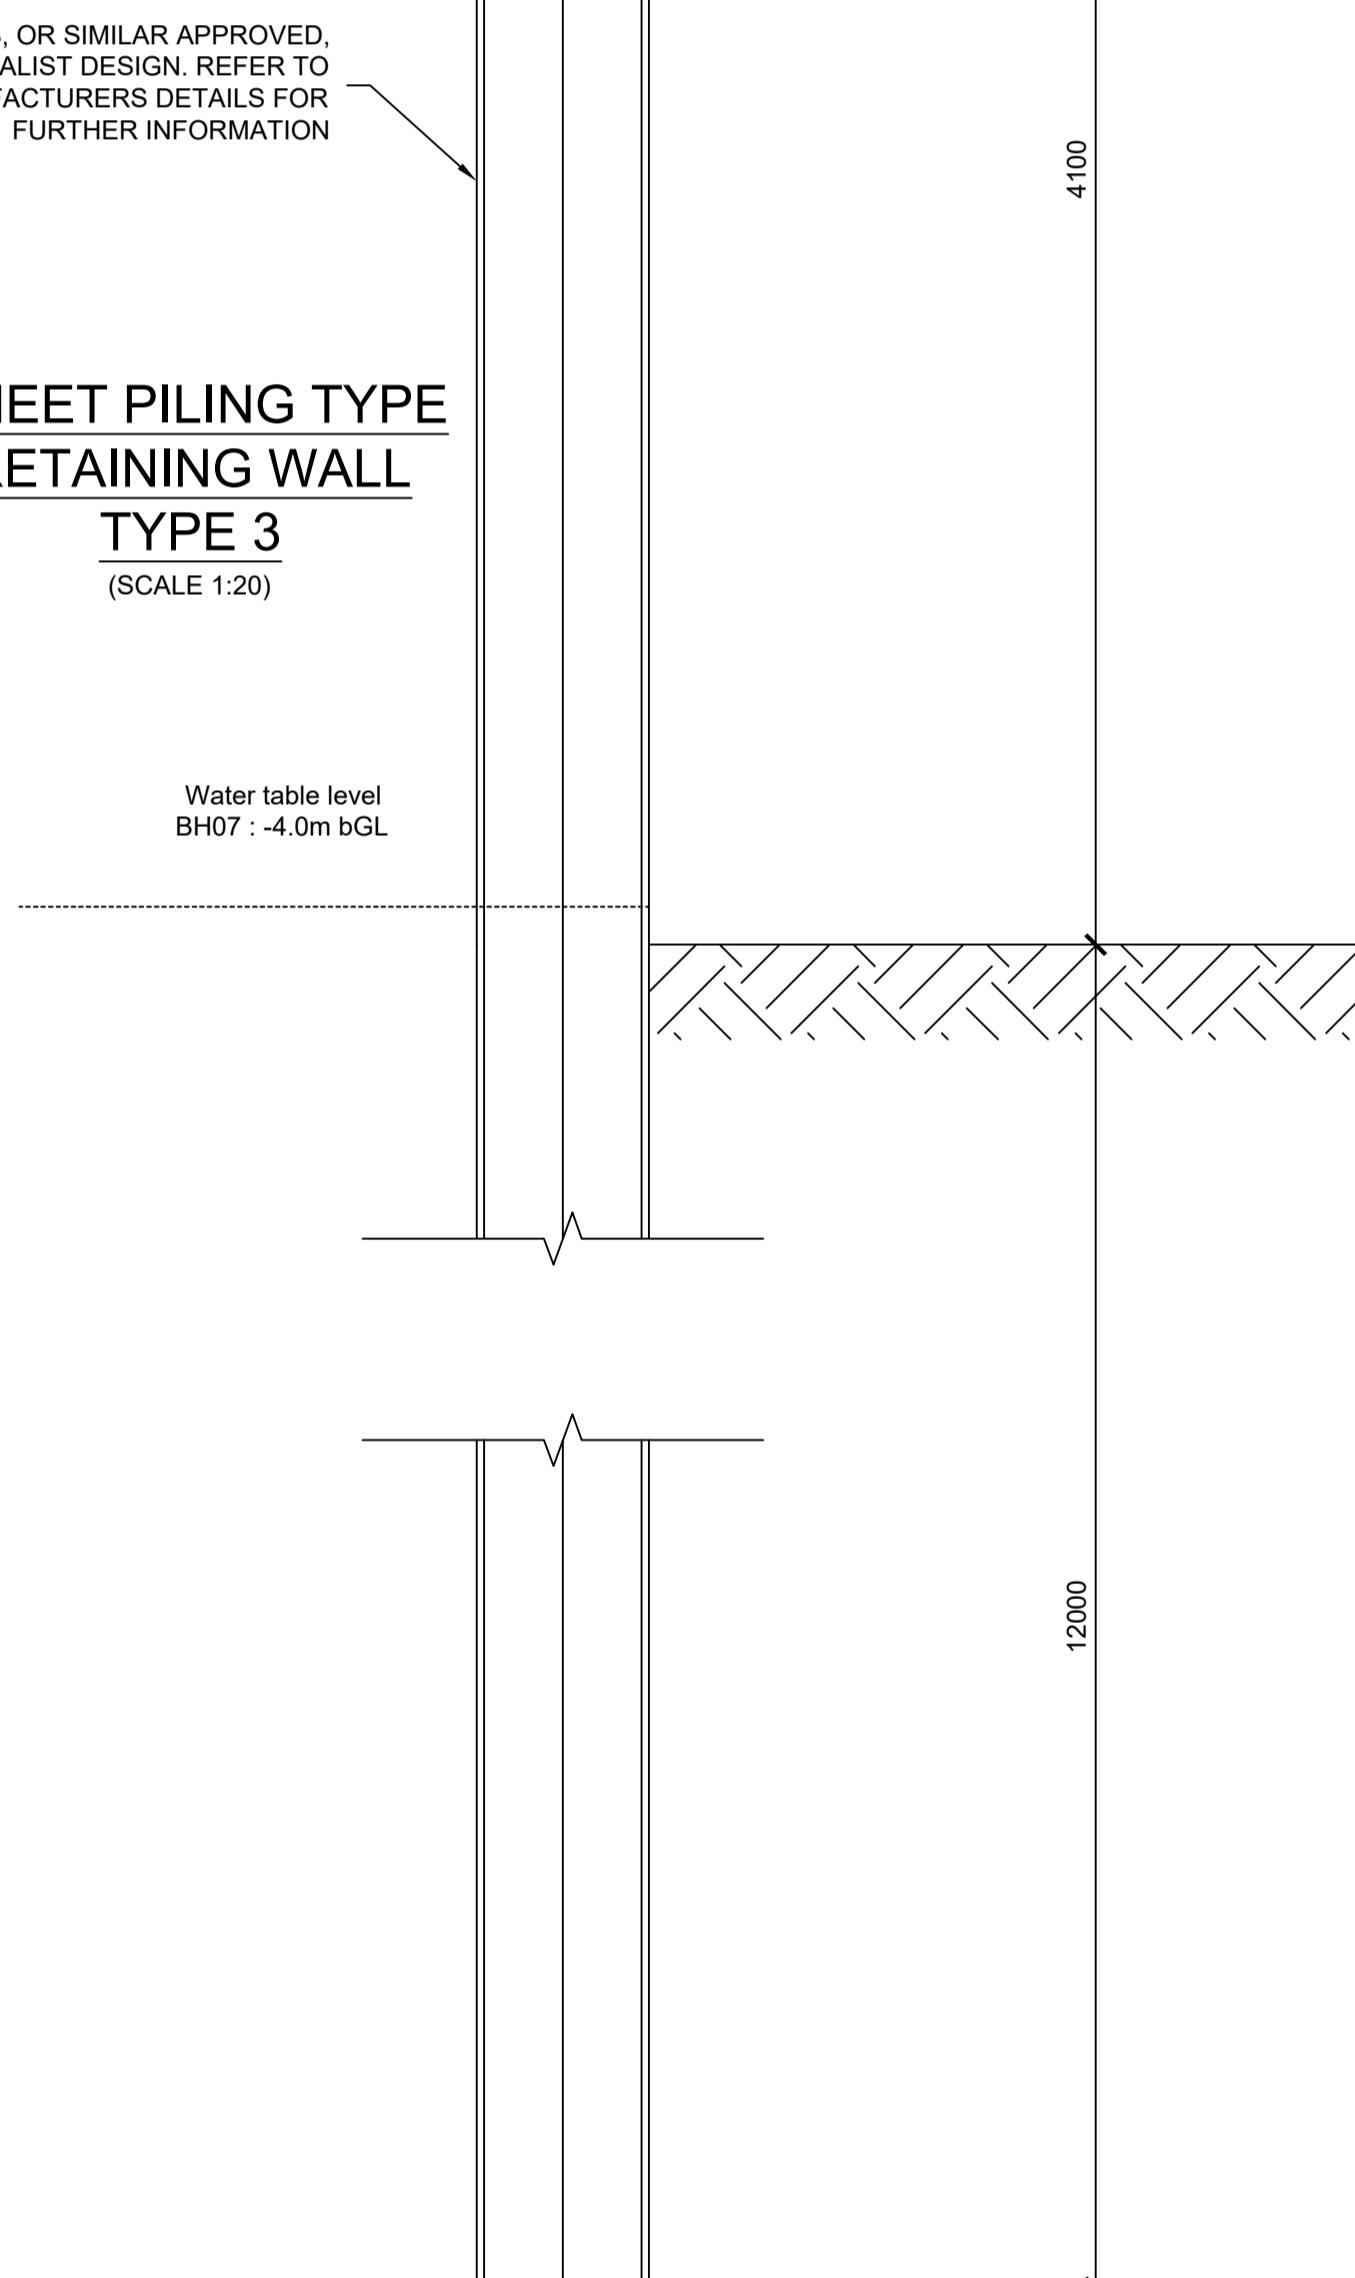
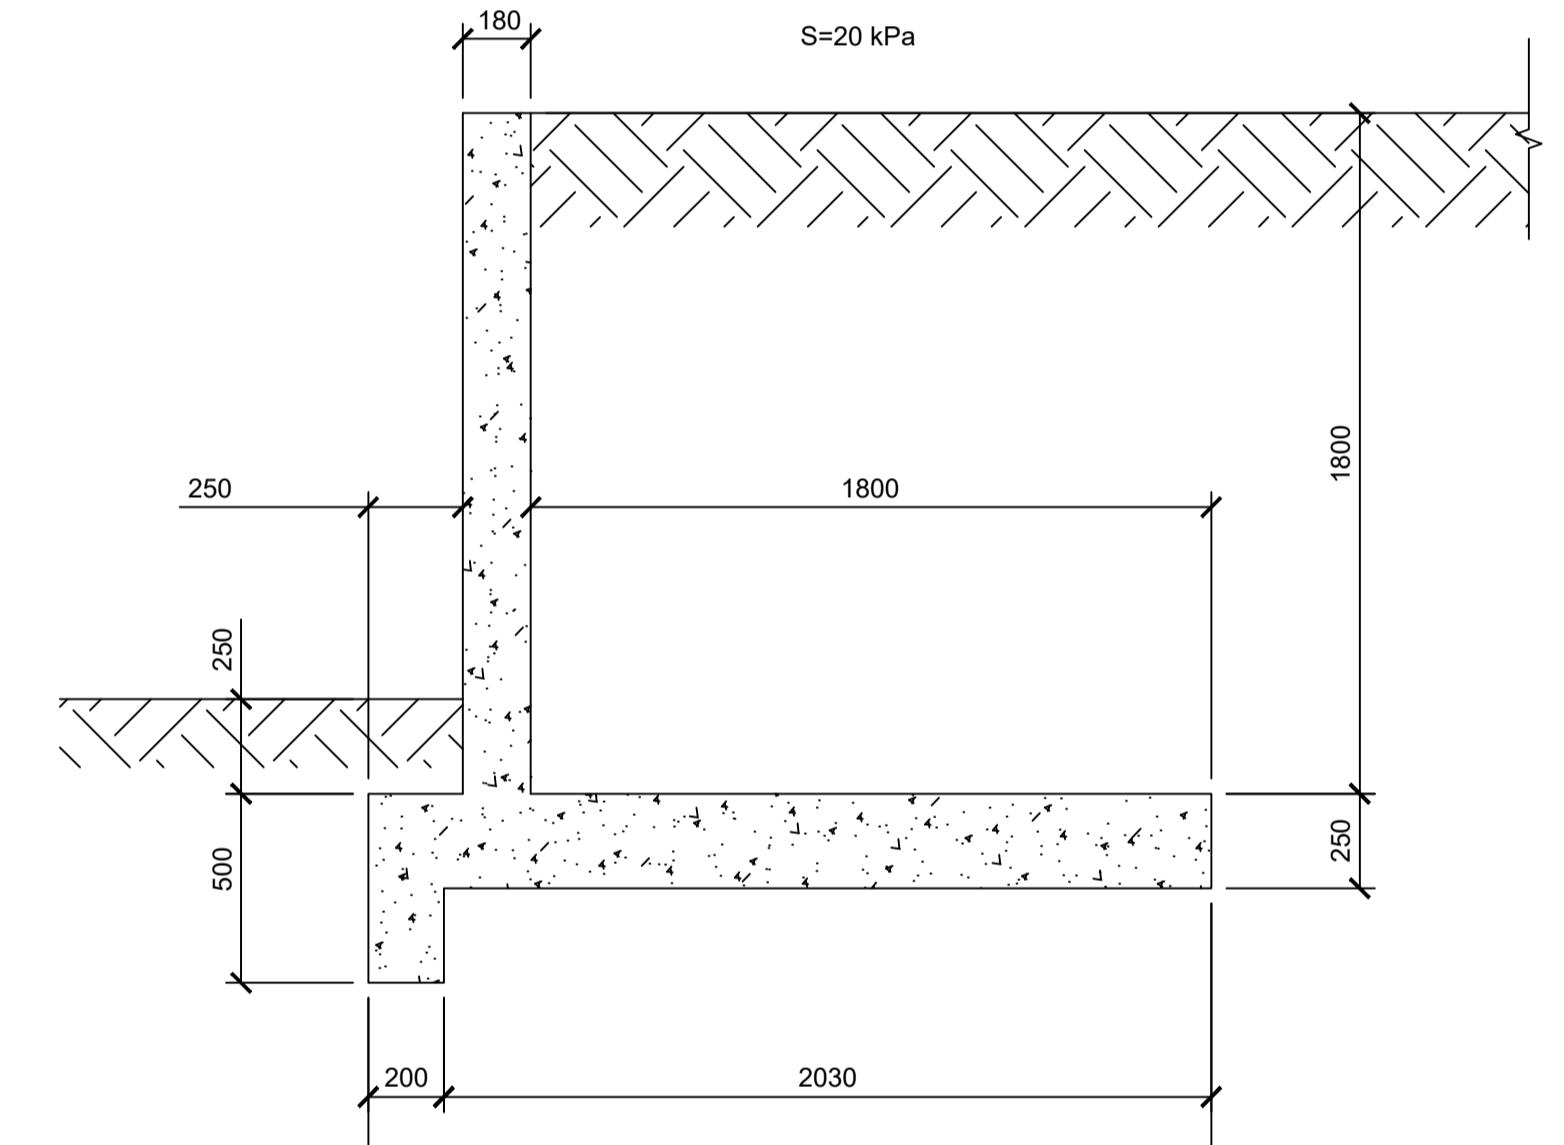
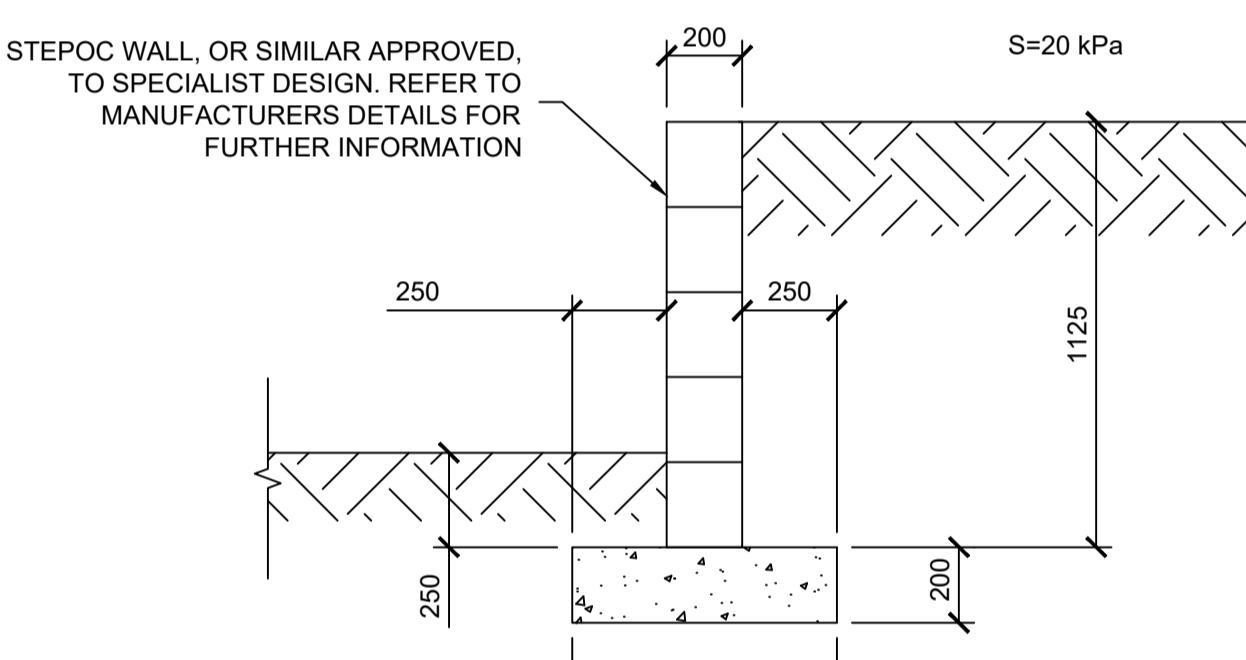
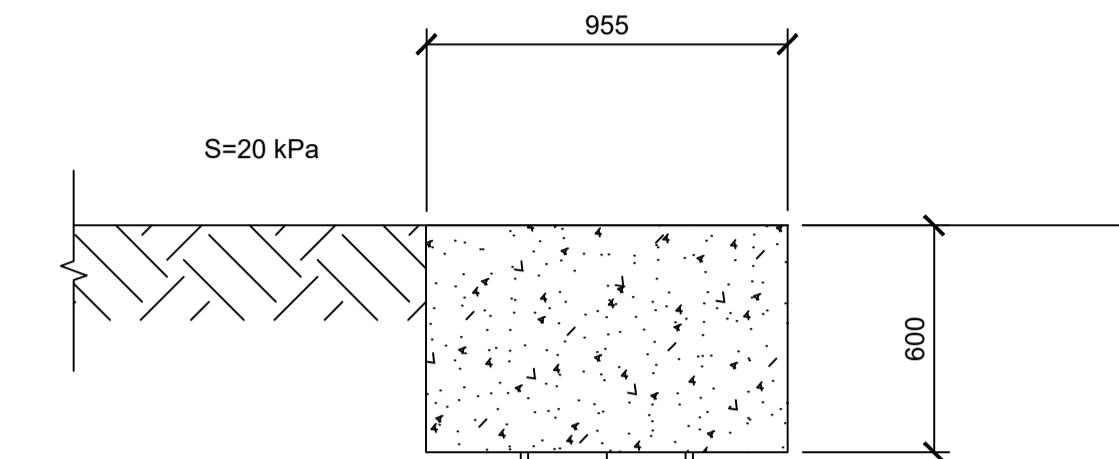
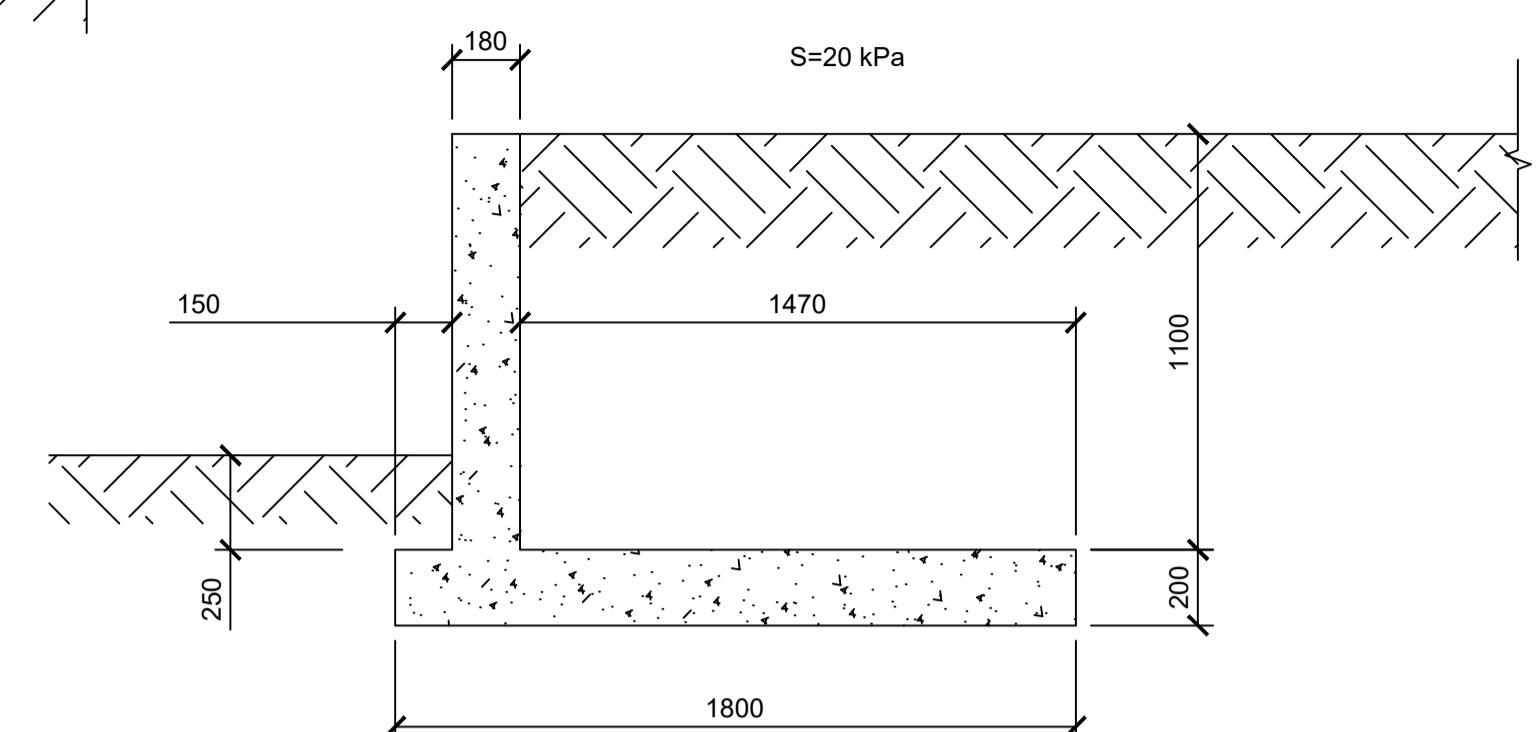


NOTES:

1. THIS DRAWING MUST NOT BE USED FOR CONSTRUCTION OR INSTALLATION PURPOSES UNLESS EXPRESSLY STATED.
2. DO NOT SCALE OFF THIS DRAWING. ALWAYS WORK TO NOTED DIMENSIONS.
3. ALL DIMENSIONS MUST BE VERIFIED ON SITE BEFORE COMPLETING SHOP DRAWINGS OR SETTING OUT THE WORKS.
4. THIS DRAWING IS TO BE READ IN CONJUNCTION WITH THE SCOPE OF WORKS AS PREPARED BY HDR | Hurley Palmer Flatt
5. THIS DRAWING HAS BEEN BASED ON INFORMATION PREPARED BY OTHERS, HDR | Hurley Palmer Flatt TAKE NO RESPONSIBILITY FOR ACCURACY AND THE CONTRACTOR SHOULD CARRY OUT THEIR OWN INVESTIGATION.

DRAWING NOTES:

1. FOR LOCATION OF RETAINING WALL OPTIONS REFER TO DRAWINGS HPF-0471-XX-XX-DR-C-95100.
2. FOR CONCRETE SPECIFICATION REFER TO HPF CONCRETE CLASS SPECIFICATION.
3. REINFORCEMENT TO BE S500 TYPE B 200kg PER m^3 OF CONCRETE.

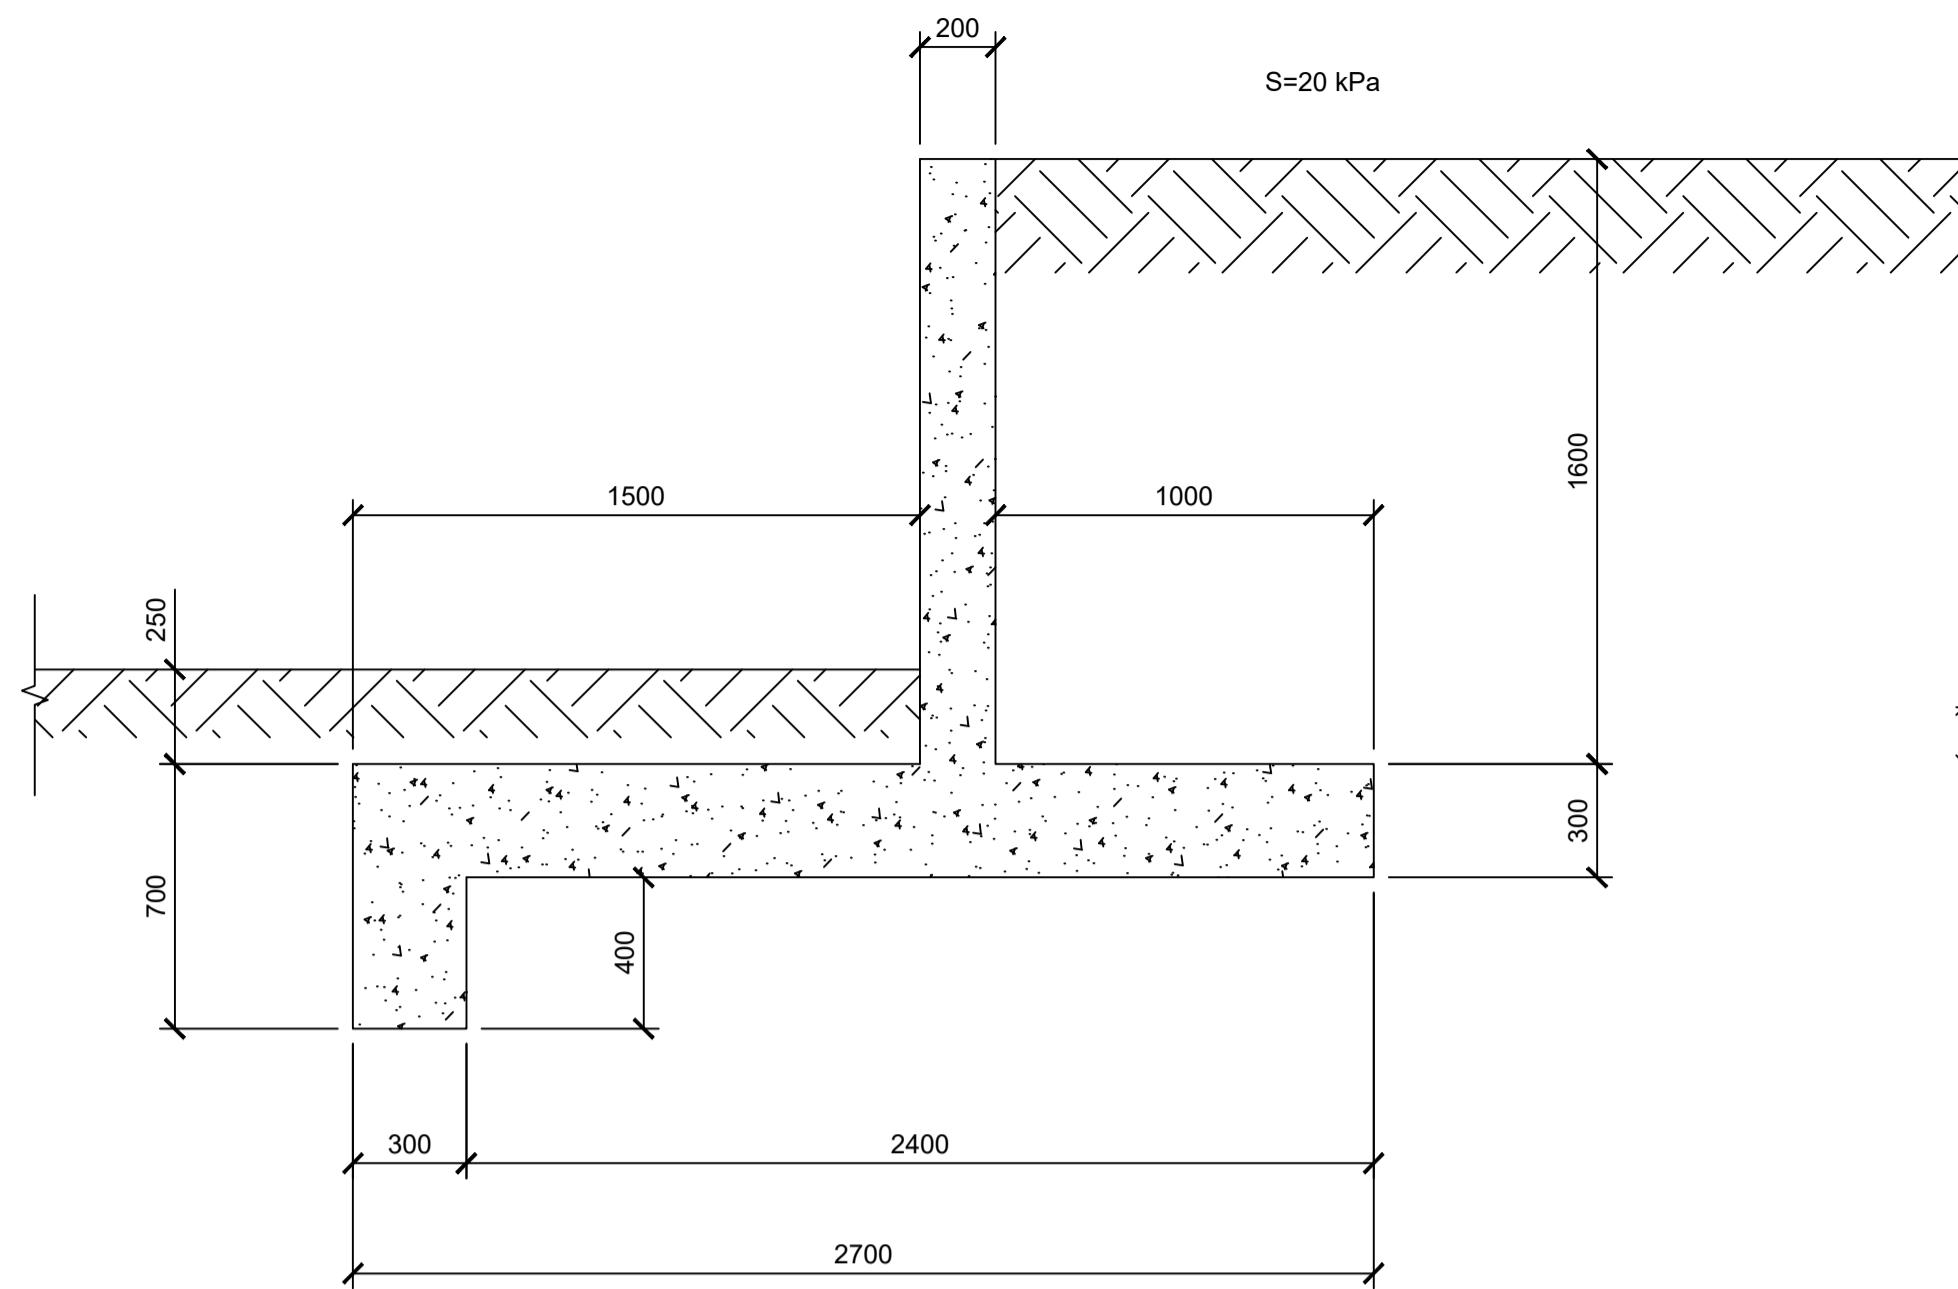

P03	STAGE 3 ISSUE - EWN 60H	15.10.21
P02	STAGE 3 ISSUE	16.04.21
P01	STAGE 3 ISSUE	09.10.20
Revision	Description	Date
Drawing Status:		Suitability:

4th Floor	t: +44 (0) 20 8763 5900
Kingsgate House	e: info@hurleypalmerflatt.com
17 Addison Road	w: www.hurleypalmerflatt.com
Croydon, CR0 6SR	
United Kingdom	

Client: ARK DATA CENTRES

Architect: NWA

Project: UNION PARK

Title: TYPICAL RETAINING WALL DETAILS

HDR | HPF Project Number: PUR15469

Cad File Name: HPF-0471-XX-XX-DR-C-95090

Drawn: DH Checked/Approved: CR Date: 14.10.2021 Scale @ A1: 1:20@A1

Drawing Number: HPF-0471-XX-XX-C-DR-95090 Revision: P03