



th Hyde Gardens

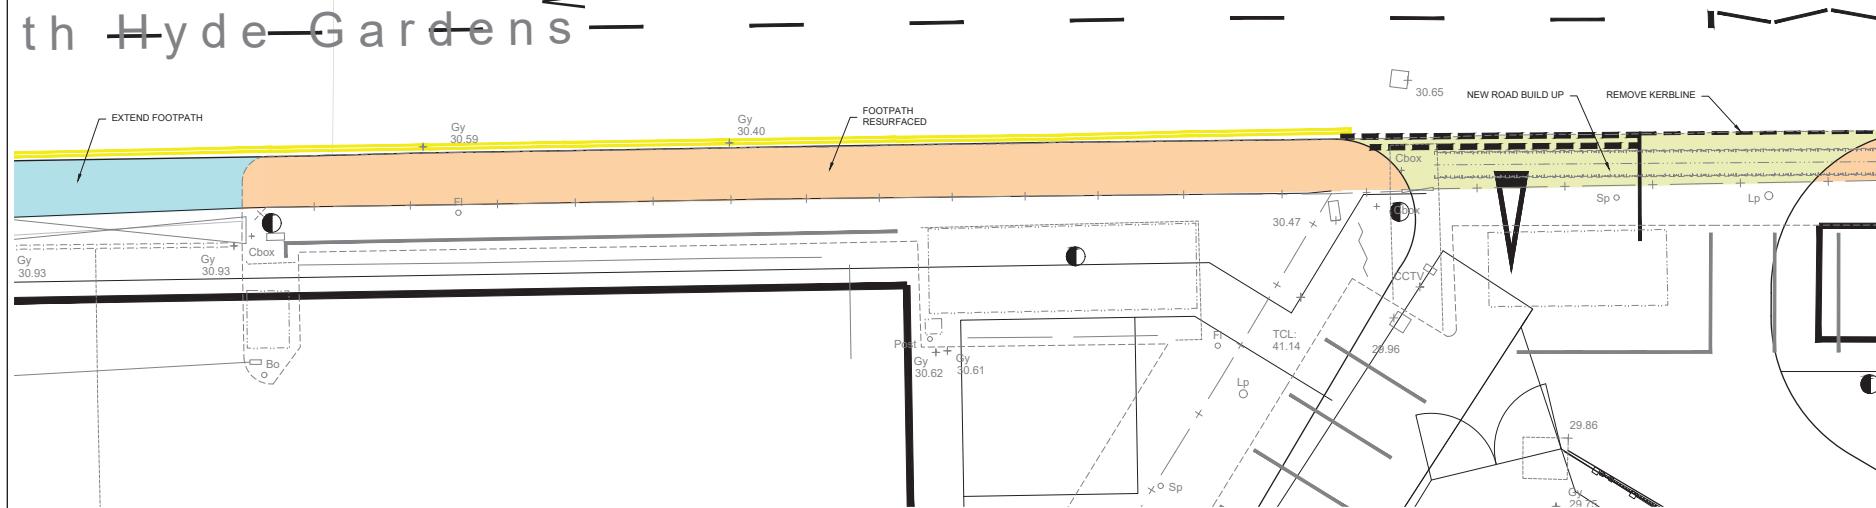

## HIGHWAY NOTES:

1. ALL EXISTING VEGETATION, HIGHWAY FURNITURE, EXISTING LAND COLUMNS, ROAD MARKINGS, FENCES, STREET LIGHTAGE IS TO BE REMOVED FROM NEW LAYBY OR CARRIAGEWAY WORKS. ELECTRICAL DISCONNECTIONS ARE TO BE CARRIED OUT PRIOR TO REMOVAL ANY TREE REMOVAL SHOULD BE AGREED WITH THE CLIENT AND LANDSCAPE ARCHITECT PRIOR TO WORKS.
2. ALL EXISTING SERVICES AND CHAMBERS NOT TO BE DIVERTED OR DISCONNECTED ARE TO BE LOWERED WITHIN THE NEW LAYBY IN ACCORDANCE WITH THE UTILITY PROVIDER.
3. ALL GULLIES LOCATED ON THE NORTH OF NORTH HYDE GARDENS ARE TO BE RELOCATED TO THE NEW CARRIAGEWAY WIDENING AND CONNECTED TO THE NEAREST SURFACE WATER SEWER.
4. APPROPRIATE TRAFFIC MANAGEMENT IS TO BE PROVIDED FOR ALL HIGHWAY WORKS TO MAINTAIN ACCESS FOR VEHICLES AND PEDESTRIANS.
5. FOR TYPICAL ROAD CONSTRUCTION DETAILS REFER TO DRAWING HPF-0471-XX-XX-DR-C-95150

## LEGEND:

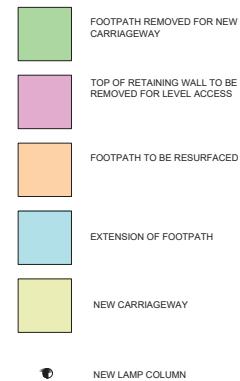

P01 STAGE 3 ISSUE 09.10.20

Rev Description Date

Drawing Status Suitability:

STAGE 3

**HPF** | **Hurley Palmer Flatt**

t: +44 (0) 20 8763 5900  
e: info@hurleypalmerflatt.com  
w: www.hurleypalmerflatt.com

4th Floor  
Kingsgate House  
17 Addison Road  
Croydon, CR0 6SR  
United Kingdom

Client: ARK

Architect: NWA

Project: UNION PARK

Title: NORTH HYDE GARDENS HIGHWAY WORKS LAYOUT 3

Internal Job Number: PUR15469

Drawn: DH Checked/Approved: CR Date: 01.10.2020

Cad File: HPF-0471-XX-XX-DR-C-95422 Scale @ A1

Drawing Number: HPF-0471-XX-XX-C-DR-C-95422 Revision: P01

© THIS DRAWING IS THE COPYRIGHT PROPERTY OF HDR | Hurley Palmer Flatt AND IS THEREFORE CONFIDENTIAL AND MUST NOT BE LENT, COPIED, REPRODUCED IN ANY WAY WHATSOEVER WITHOUT WRITTEN PERMISSION.

NOTES:

1. THIS DRAWING MUST NOT BE USED FOR CONSTRUCTION OR INSTALLATION PURPOSES UNLESS EXPRESSLY STATED.
2. DO NOT SCALE OFF THIS DRAWING, ALWAYS WORK TO NOTED DIMENSIONS.
3. ALL DIMENSIONS MUST BE VERIFIED ON SITE BEFORE COMPLETING SHOP DRAWINGS OR SETTING OUT THE WORKS.
4. THIS DRAWING IS TO BE READ IN CONJUNCTION WITH THE SCOPE OF WORKS AS PREPARED BY HDR | Hurley Palmer Flatt.
5. THIS DRAWING IS TO BE READ IN CONJUNCTION WITH ALL ARCHITECTURAL AND STRUCTURAL ENGINEERS DRAWINGS AND ASSOCIATED HDR | Hurley Palmer Flatt DRAWINGS.