


General Notes

© ABAY ARCHITECTURE RIBA

All dimensions and levels to be checked on site and any discrepancies to be reported to the architect before construction.

Written dimensions to be taken in preference to scaled dimensions.

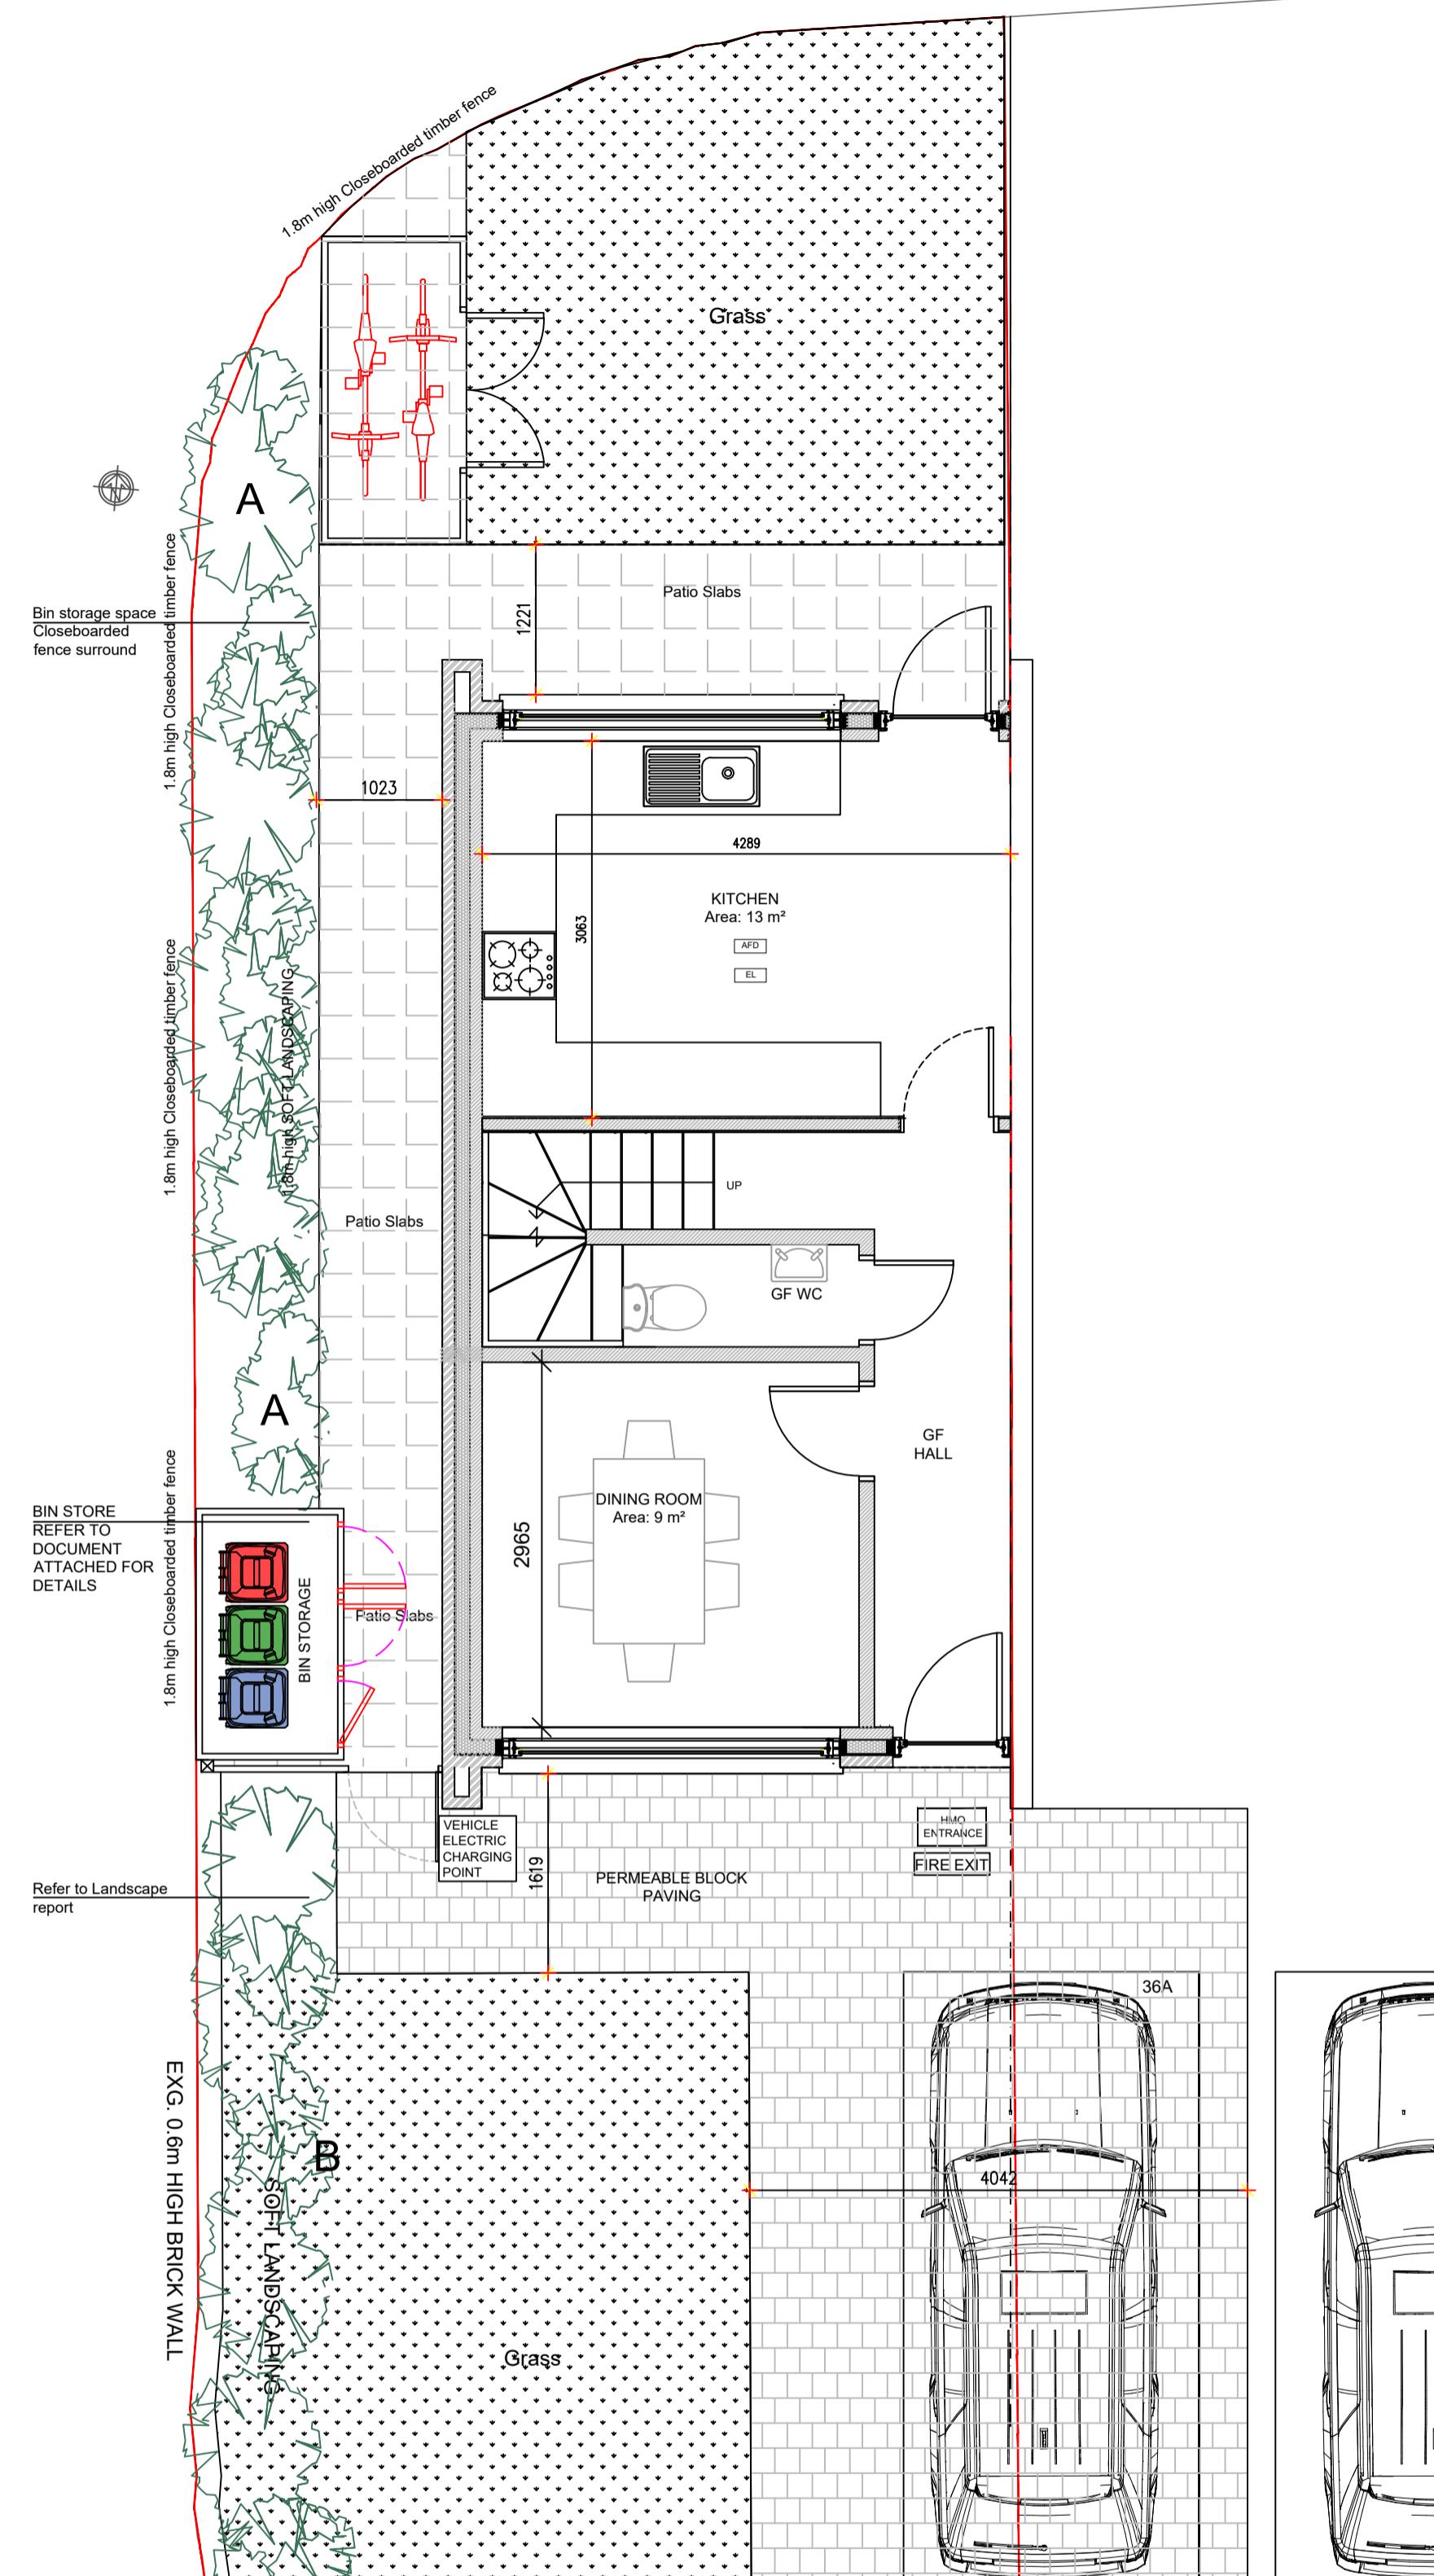

CLIENT

MR SIDHU
LAND ADJACENT TO 36 COLERIDGE WAY
WEST DRAYTON
MIDDLESEX
UB7 9HR

PROJECT

PROPOSED
EXTERNAL WORKS PLAN

DATE
01.12.23

SCALE
1:50 @ A1

DRAWN
NA

REV

DRAWING NUMBER
1311-C-109

Neha Abayawardana RIBA
abay.architecture@yahoo.com

ABAY ARCHITECTURE