


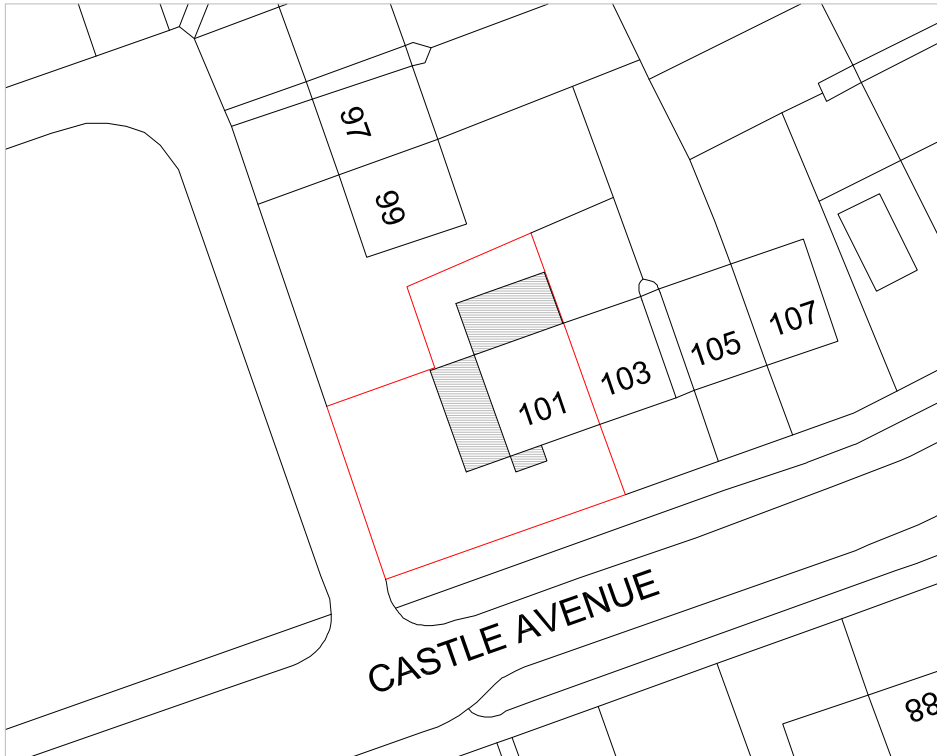


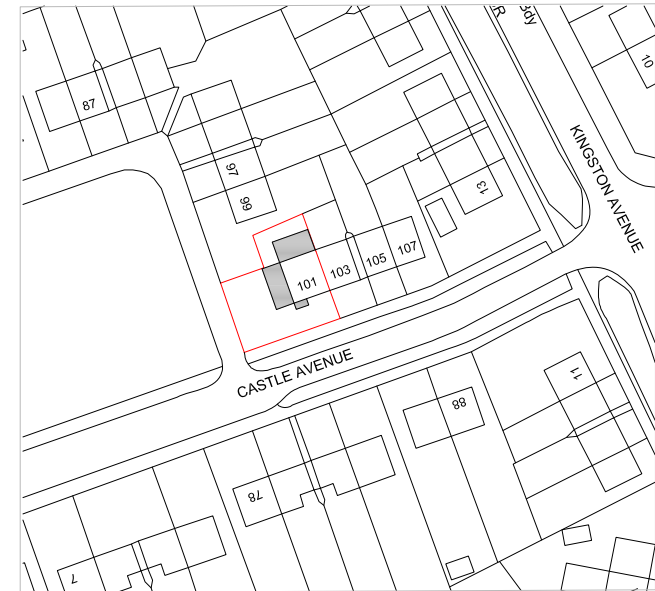

BLOCK PLAN 1:500

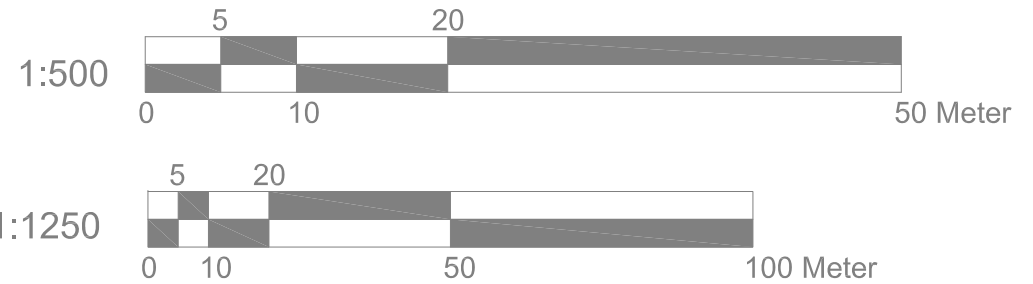

LOCATION PLAN 1:1250

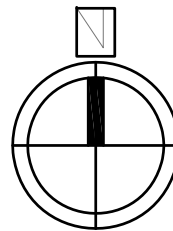

PROJECT 101 Castle Avenue West Drayton UB7 8LQ	TITLE Location Plan Block Plan SCALE 1:500/1250@A4	REVISION <table><tr><td></td><td></td><td></td><td></td></tr><tr><td></td><td></td><td></td><td></td></tr></table>									DATE 03.2025 DRAWING NO. A2014 - 06	AVAN PLANS M: 07465891589 info@avanplans.com www.avanplans.com