



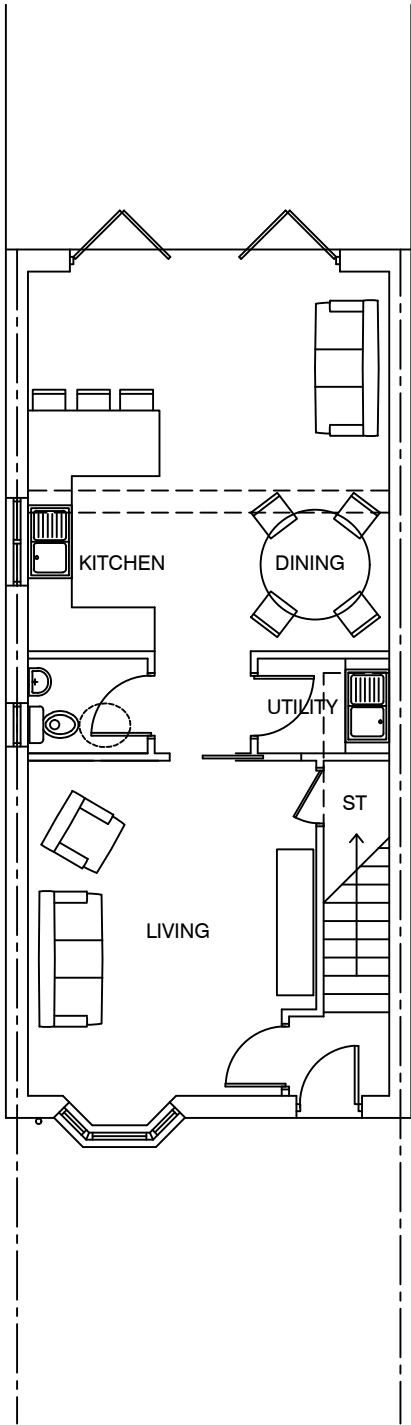


GROUND FLOOR PLAN
55 sq m

94 sq m / 1,012 sq ft

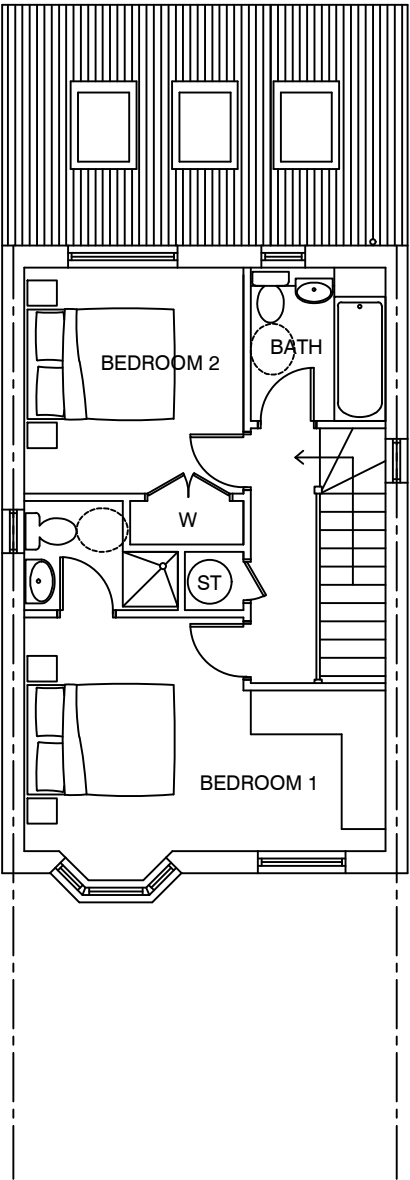

FIRST FLOOR PLAN
39 sq m

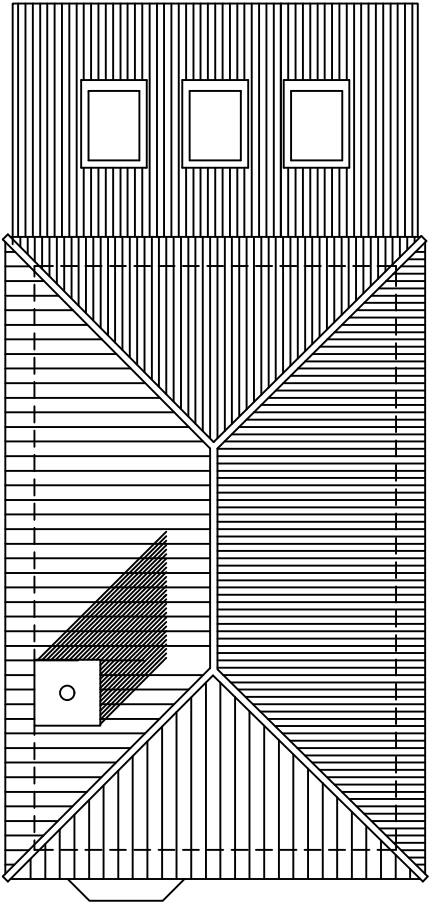

ROOF PLAN

NOTES

1. This drawing is copyright of the Architect

rev	date			dm	aud

drawing status

CONNOLLY ARCHITECTS					
7 Abdon Buildings, 1 Back Hill, Clonsilla, London, EC1R 5EN					
T: 020 7168 0101 F: 087 0751 8552 damian@connolly-architects.co.uk					
project	LAND AT 23 - 25 LITTLE RD, HAYES	drawn	DWC	scale	1:50 - A1 / 1:100 - A3
date	05 20	auth		rev	
job no.	19 01	drawn		scale	P 07
title	PROPOSED FLOOR PLAN TWO STOREY DWELLING	rev		auth	