




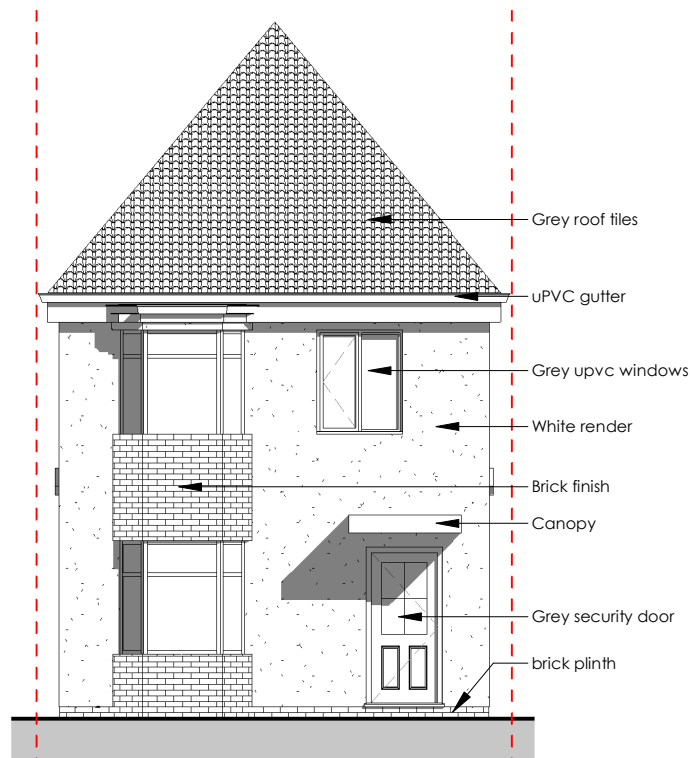


1	Proposed Front Elevation
2318-A-201	1 : 100

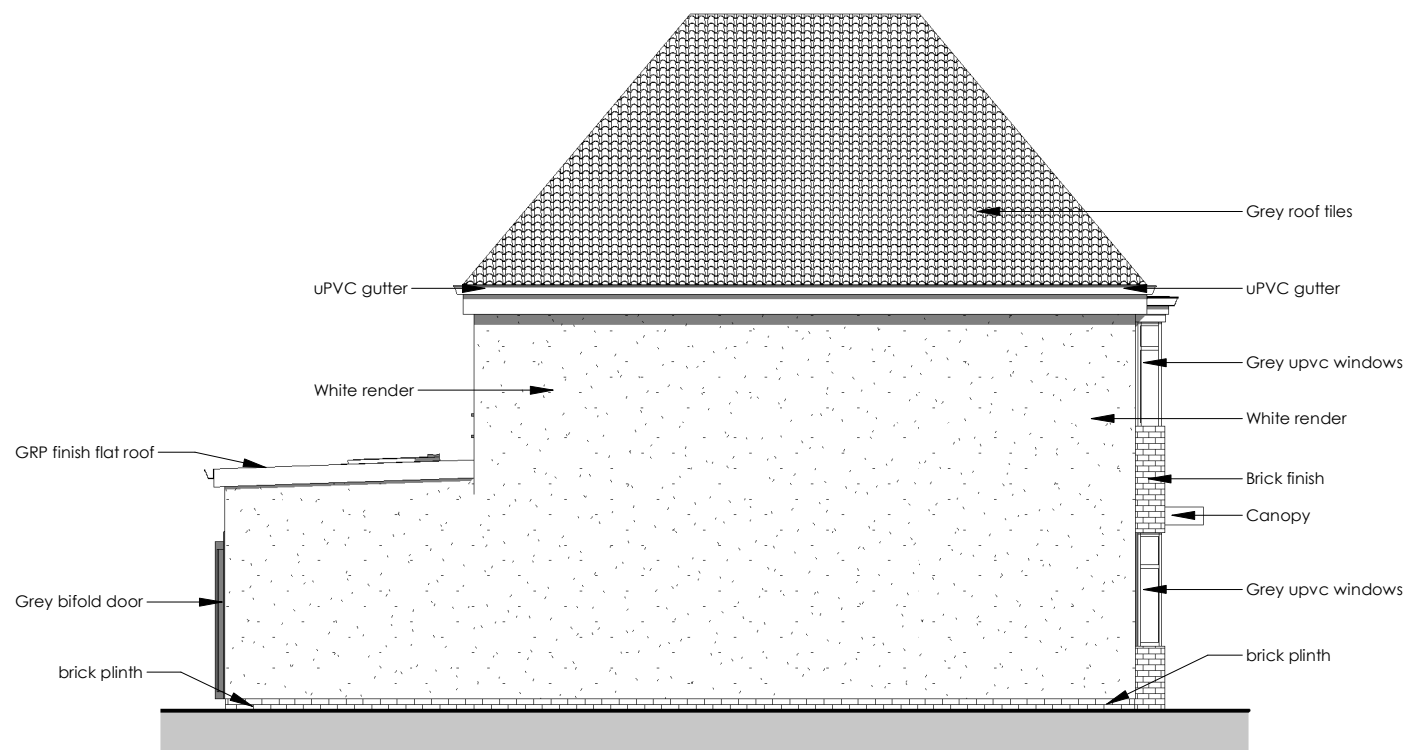

2	Proposed Side Elevation (East)
2318-A-201	1 : 100

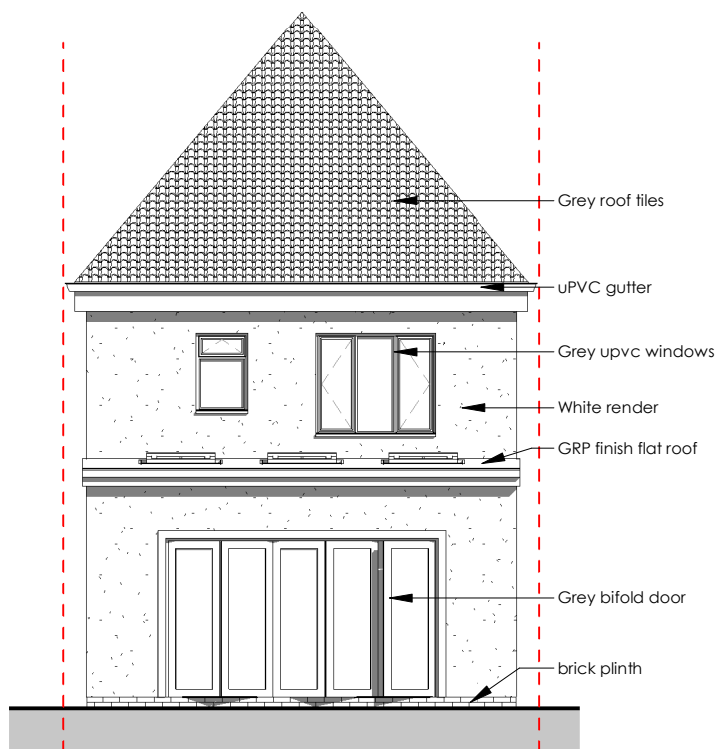

3	Proposed Rear Elevation
2318-A-201	1 : 100

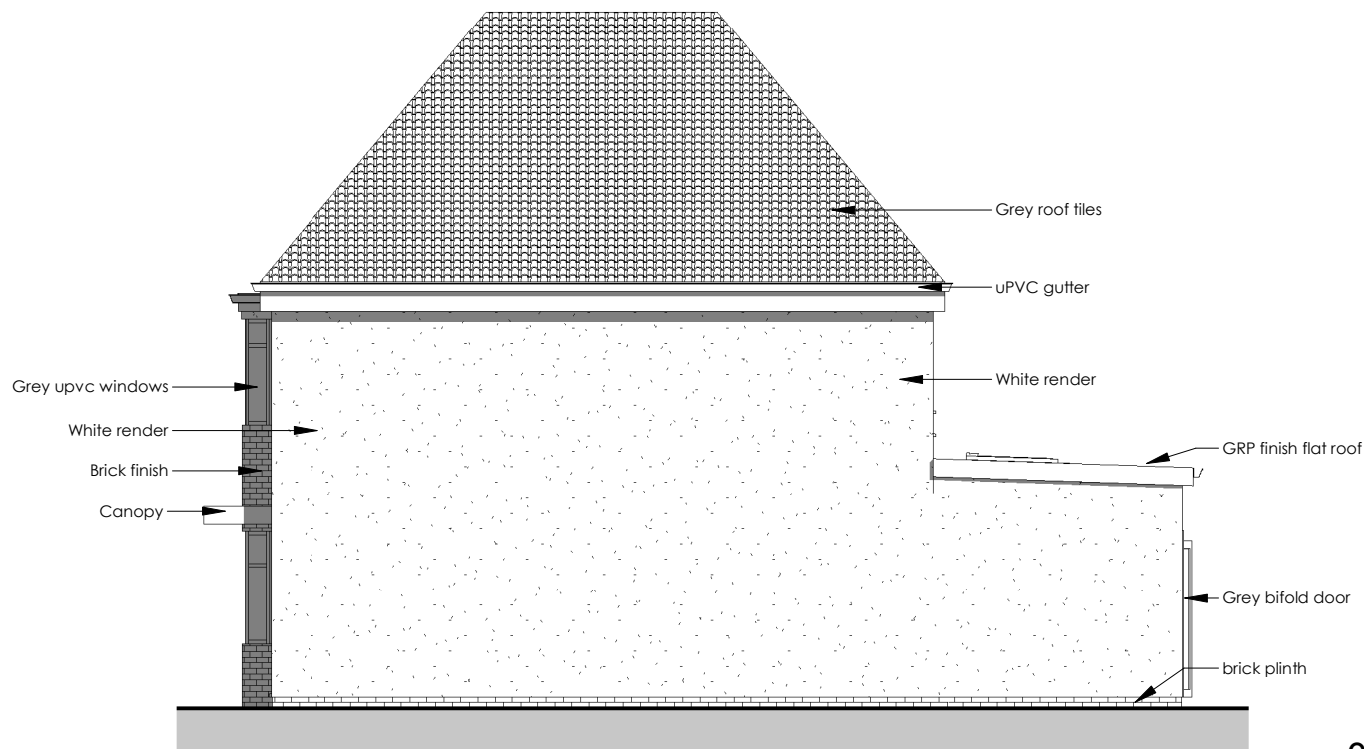


4	Proposed Side Elevation (West)
2318-A-201	1 : 100



White Render



Brick (Plinth & Bay window)

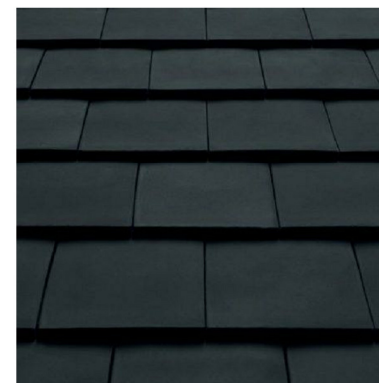

Roof Tiles



Grey Windows & External Door



Rev. No.	Description	Date	Project:	Proposed New Dwelling
			Client:	23A Little Road, Hayes, UB3 3BT
			Title:	Mr. Gurcharan Chug
			Project No:	Proposed Elevations and Materials
			Project No:	23P0511-018
			Scale:	1 : 100
			Rev:	@A3
			Date:	08/2023
			Drng No:	2318-A-201