


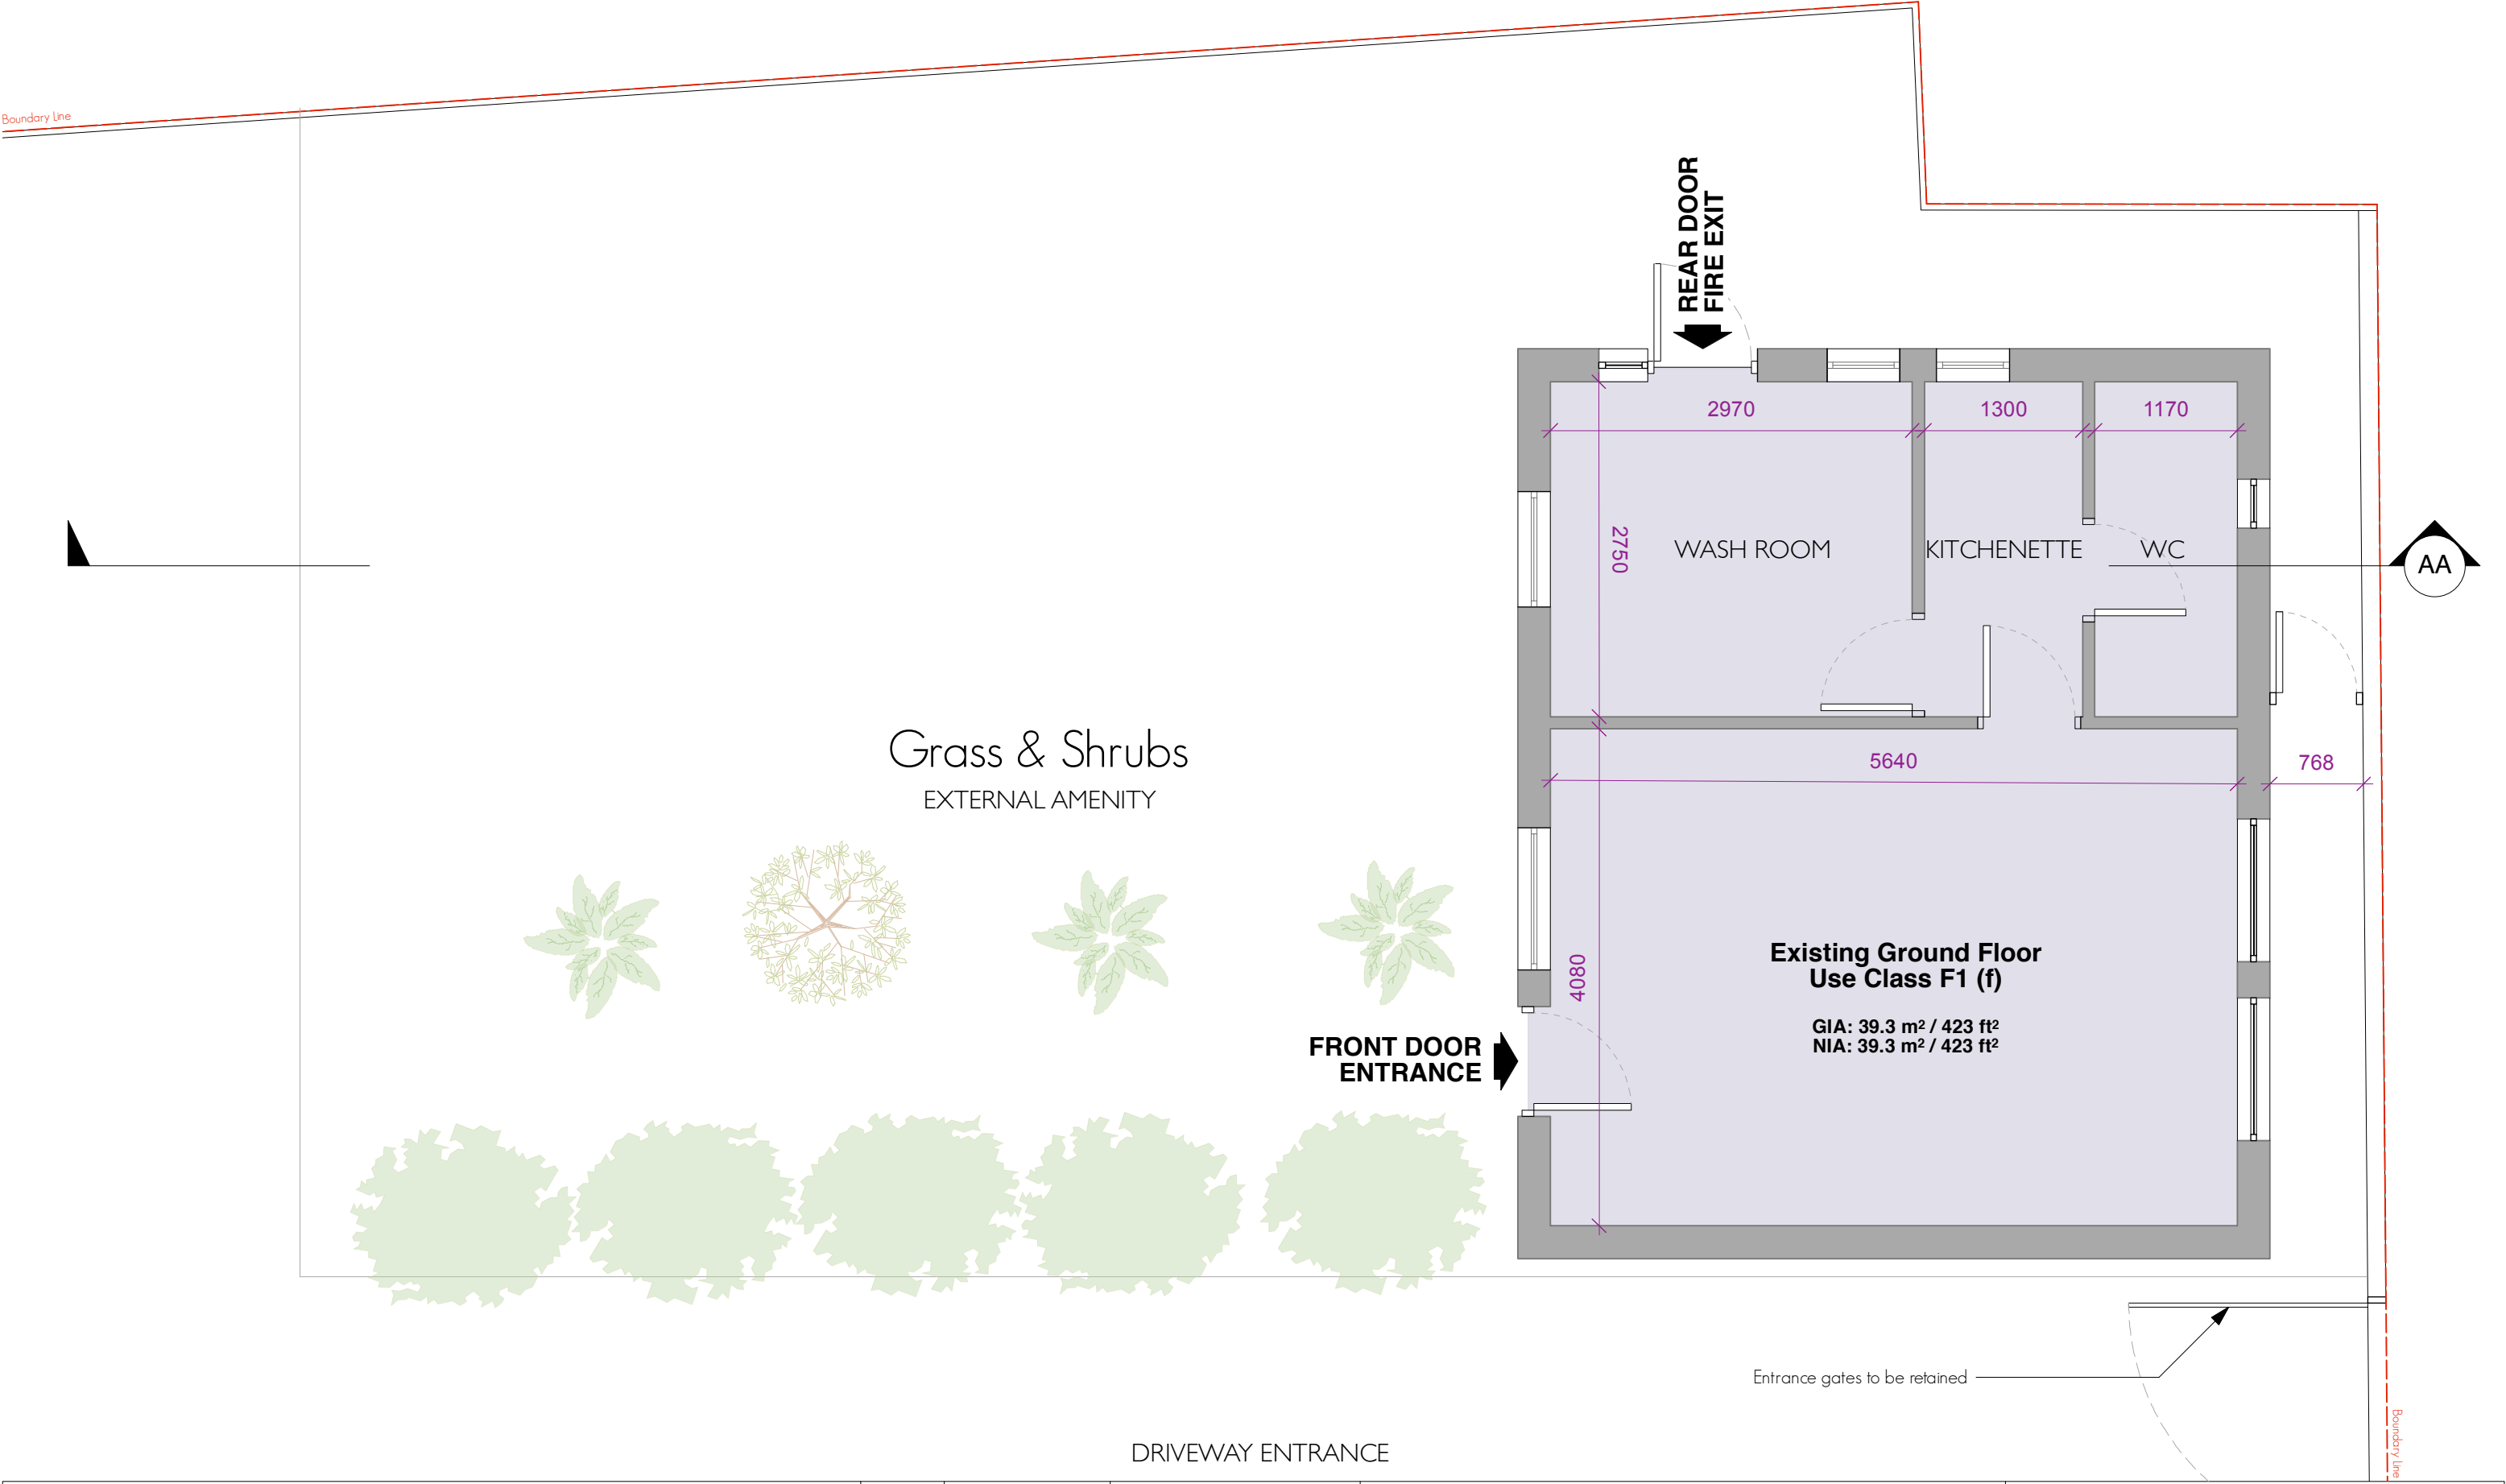



01m2m3m

PLANNING

EXISTING GROUND PLAN

0022/01/2021Issued for Planning This drawing is the copyright of Sketch Studio Architects. Not to be reproduced, retained or disclosed to any unauthorised person either wholly or in part without written permission. Do not scale off this drawing. All indicated dimensions to be checked and verified on site by the contractor before commencement of any fabrication drawings or work whatsoever on site. Report any discrepancies to the Architect immediately. Drawings to be read in conjunction with relevant drawings and specification. © Sketch Studio Architects 2019			PROJECT DIVYA BHAWAN96D WEST END LANE MIDDLESEX, UB3 5LX CLIENT RAJ SHARMA (TRUSTEE) DIVYA JYOTI JAGRATI SANSTHAN (REG. UK CHARITY NO. 1080700) SCALE1:50 @ A3 DATE22/12/2020 DWG BYSF CHKD.- DWG NO. / REV.704-EX-100- 00			DRAWING TITLE EXISTING GROUND PLAN SKETCH STUDIO ARCHITECTS Whitebeam Cottage Leckhampton Lane Cheltenham Gloucestershire GL51 4XW T: 07940 007838 E: simon@sketchstudioarchitects.com www.sketchstudioarchitects.com 		
--	--	--	---	--	--	---	--	--