


EXISTING BLOCK PLAN 1:200 at A3

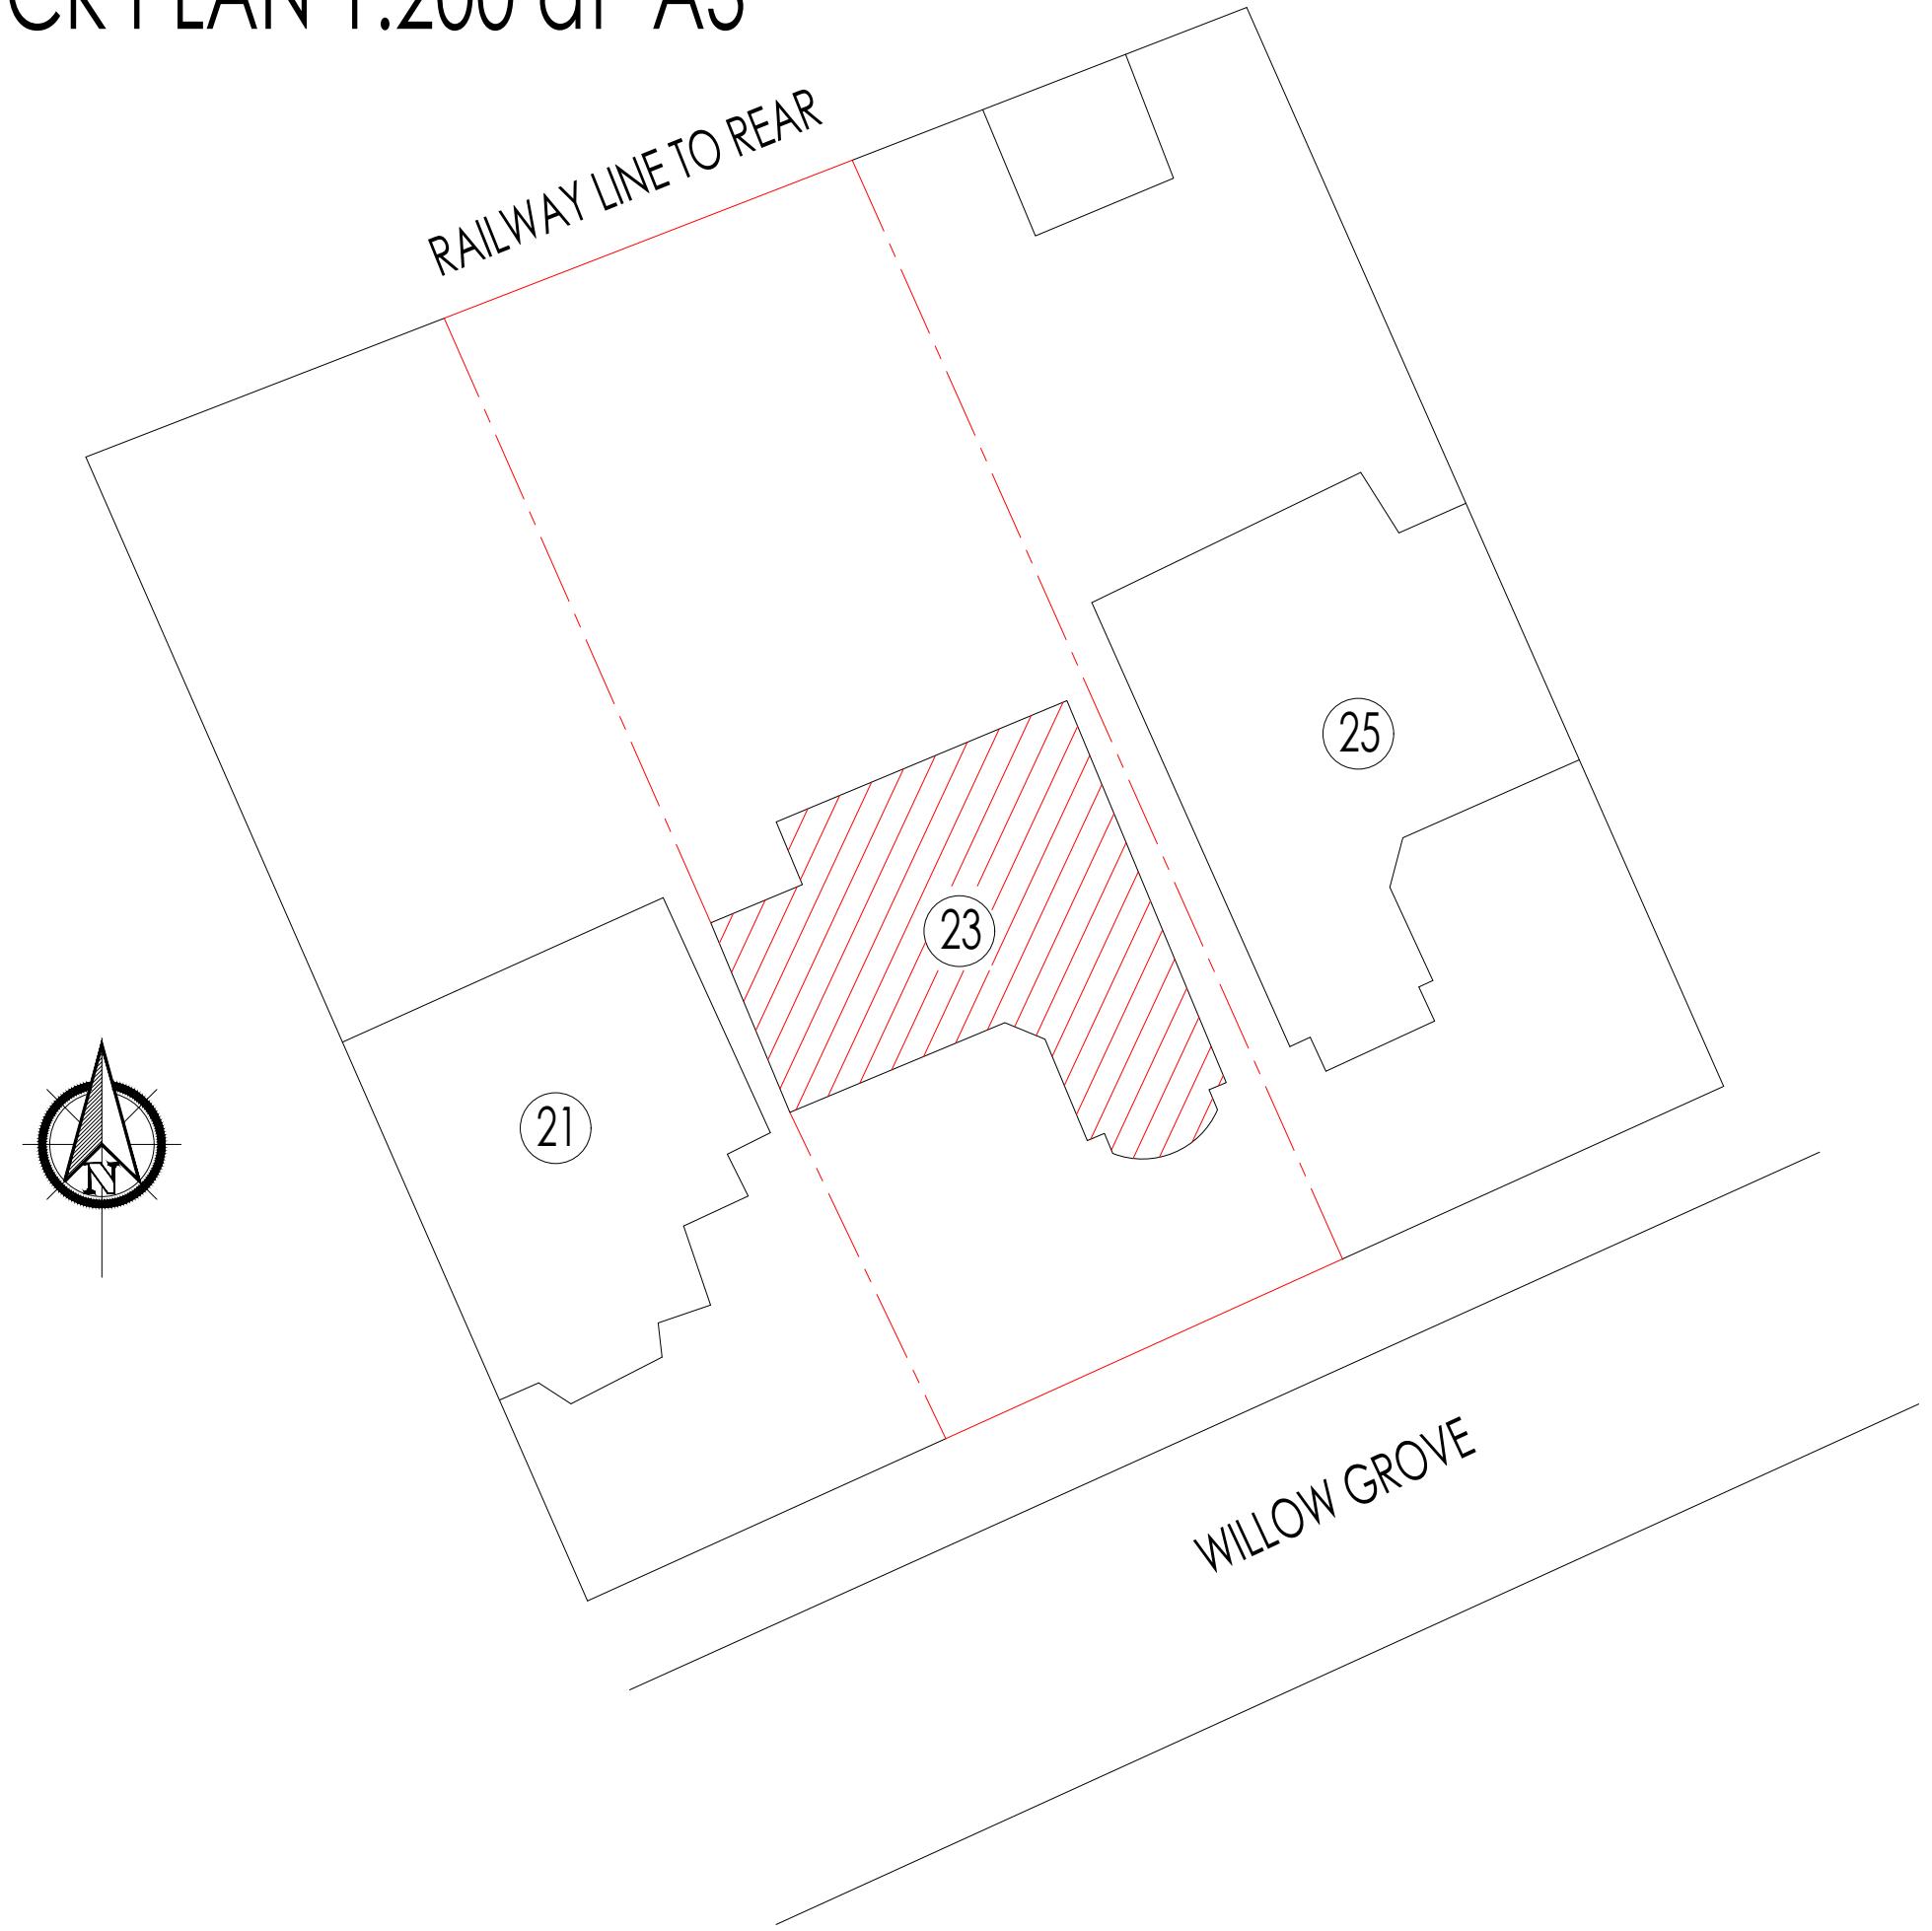

METRES
0 5
SCALE

LOCATION	23 Willow Grove Ruislip Middx HA4 6DG
CLIENT	Mr F. Gill
DRAWING	Existing Block Plan
SCALE for printing at A1	1:100
SCALE for printing at A3	1:200
DRAWING NO.	1302-4
MODEL	LAUREL HOUSE LODGE WINDMILL ROAD EALING W5 4EG e-mail: model.drawing@hotmail.co.uk tel: 07956 968259