


NOTE

THIS DRAWING IS TO BE READ IN CONJUNCTION WITH ALL
OTHER RELEVANT DRAWINGS AND SPECIFICATIONS

THIS DRAWING HAS BEEN PREPARED FOR IDENTIFICATION
PURPOSES ONLY. VERIFICATION OF DRAWN INFORMATION TO
BE CARRIED OUT BY CONTRACTOR PRIOR TO OTHER USE.

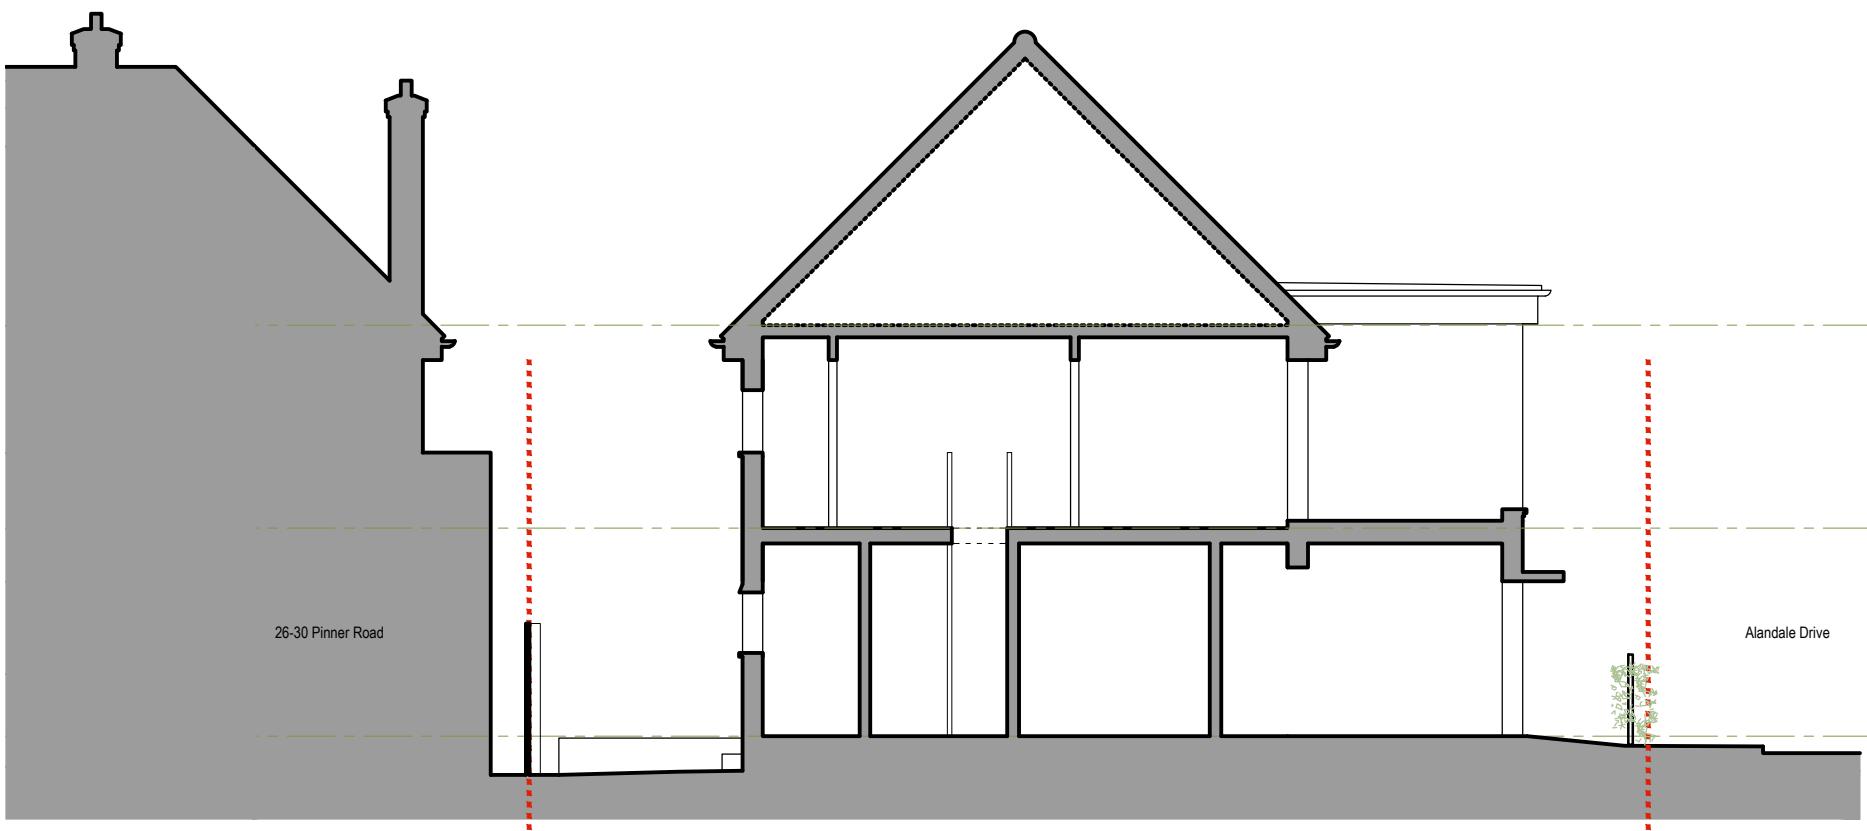

Section A-A

REVISION _____ DATE _____

Evelegh Designs

38 Northwood Road
London, N6 5TP

rupert@eveleghdesigns.co.uk
jocelyn@eveleghdesigns.co.uk
tel 07722 830254

project no
24 PINNER ROAD. 25/15
NORTHWOOD HA61QP

drawing no
EXISTING SECTION SV 06

SCALE - metres

0 1 2 3M 6M

scale date drawn checked
1:100@A3 09.07.25 RE

PLANNING