
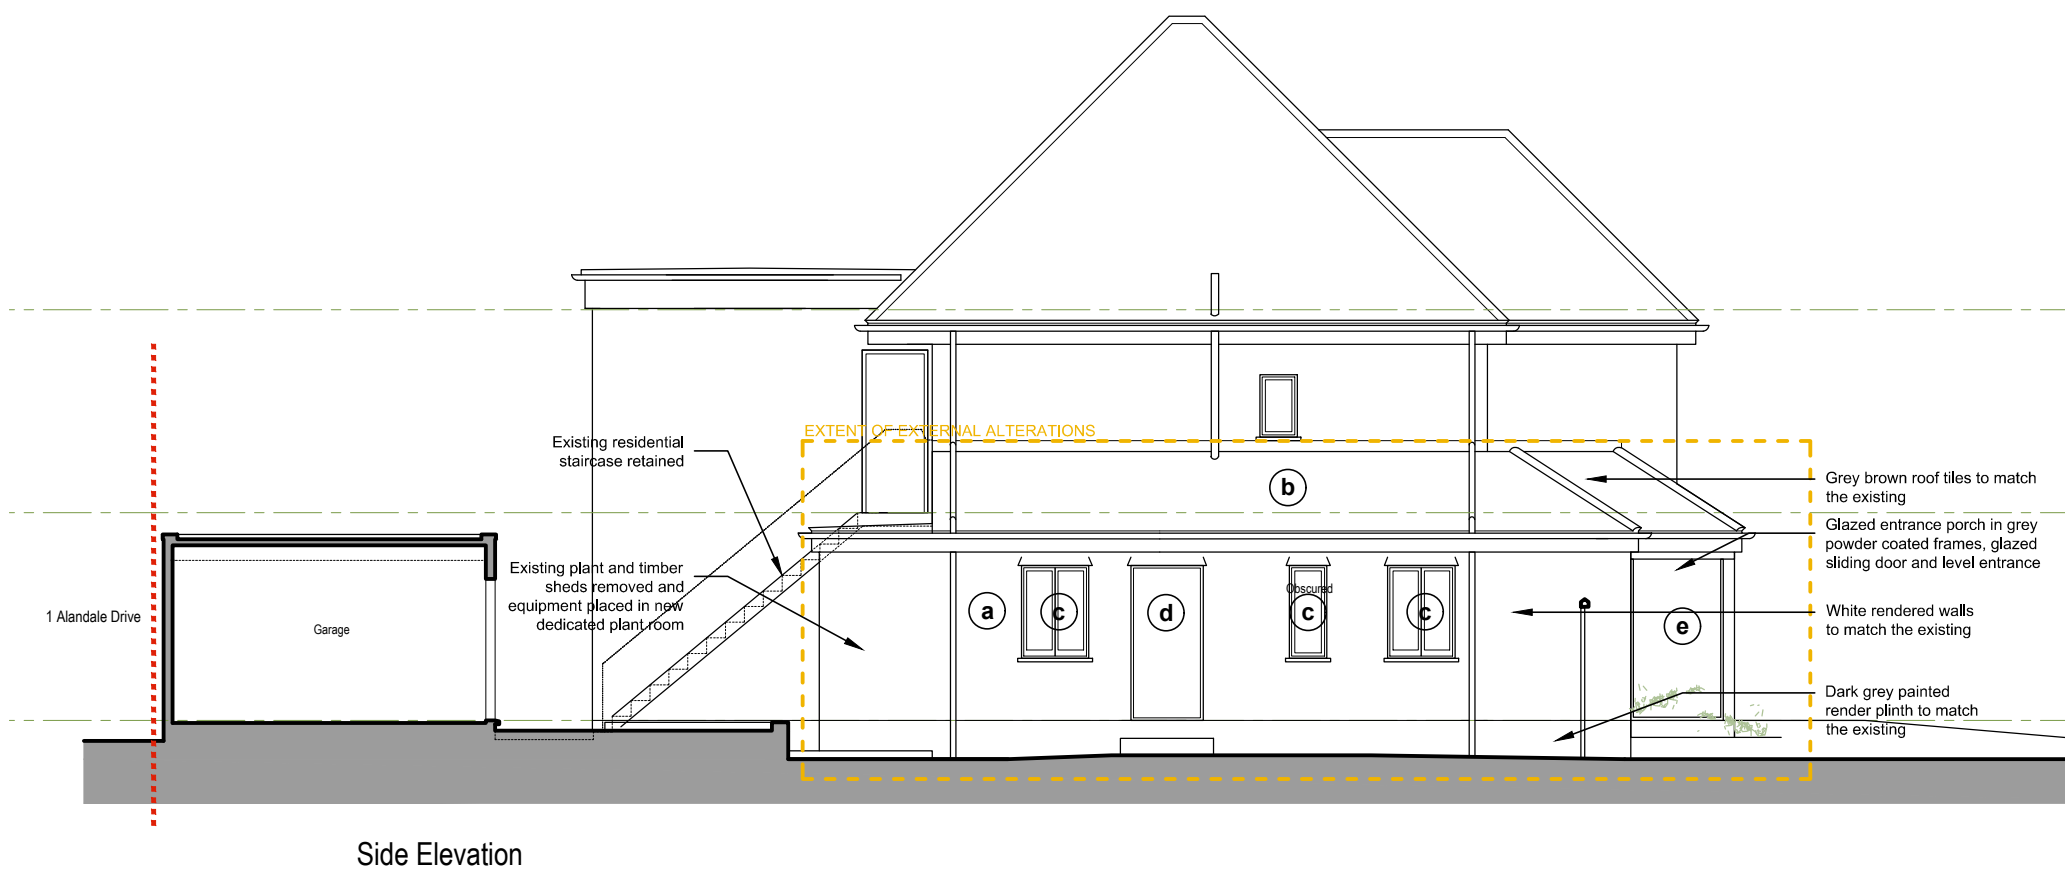


**NOTE**

THIS DRAWING IS TO BE READ IN CONJUNCTION WITH ALL OTHER RELEVANT DRAWINGS AND SPECIFICATIONS  
 THIS DRAWING HAS BEEN PREPARED FOR IDENTIFICATION PURPOSES ONLY. VERIFICATION OF DRAWN INFORMATION TO BE CARRIED OUT BY CONTRACTOR PRIOR TO OTHER USE.

**KEY**

- (a)** White painted render
- (b)** Grey roof tiles
- (c)** White aluminium windows
- (d)** Painted timber doors
- (e)** Aluminium framed glazed entrance porch and door

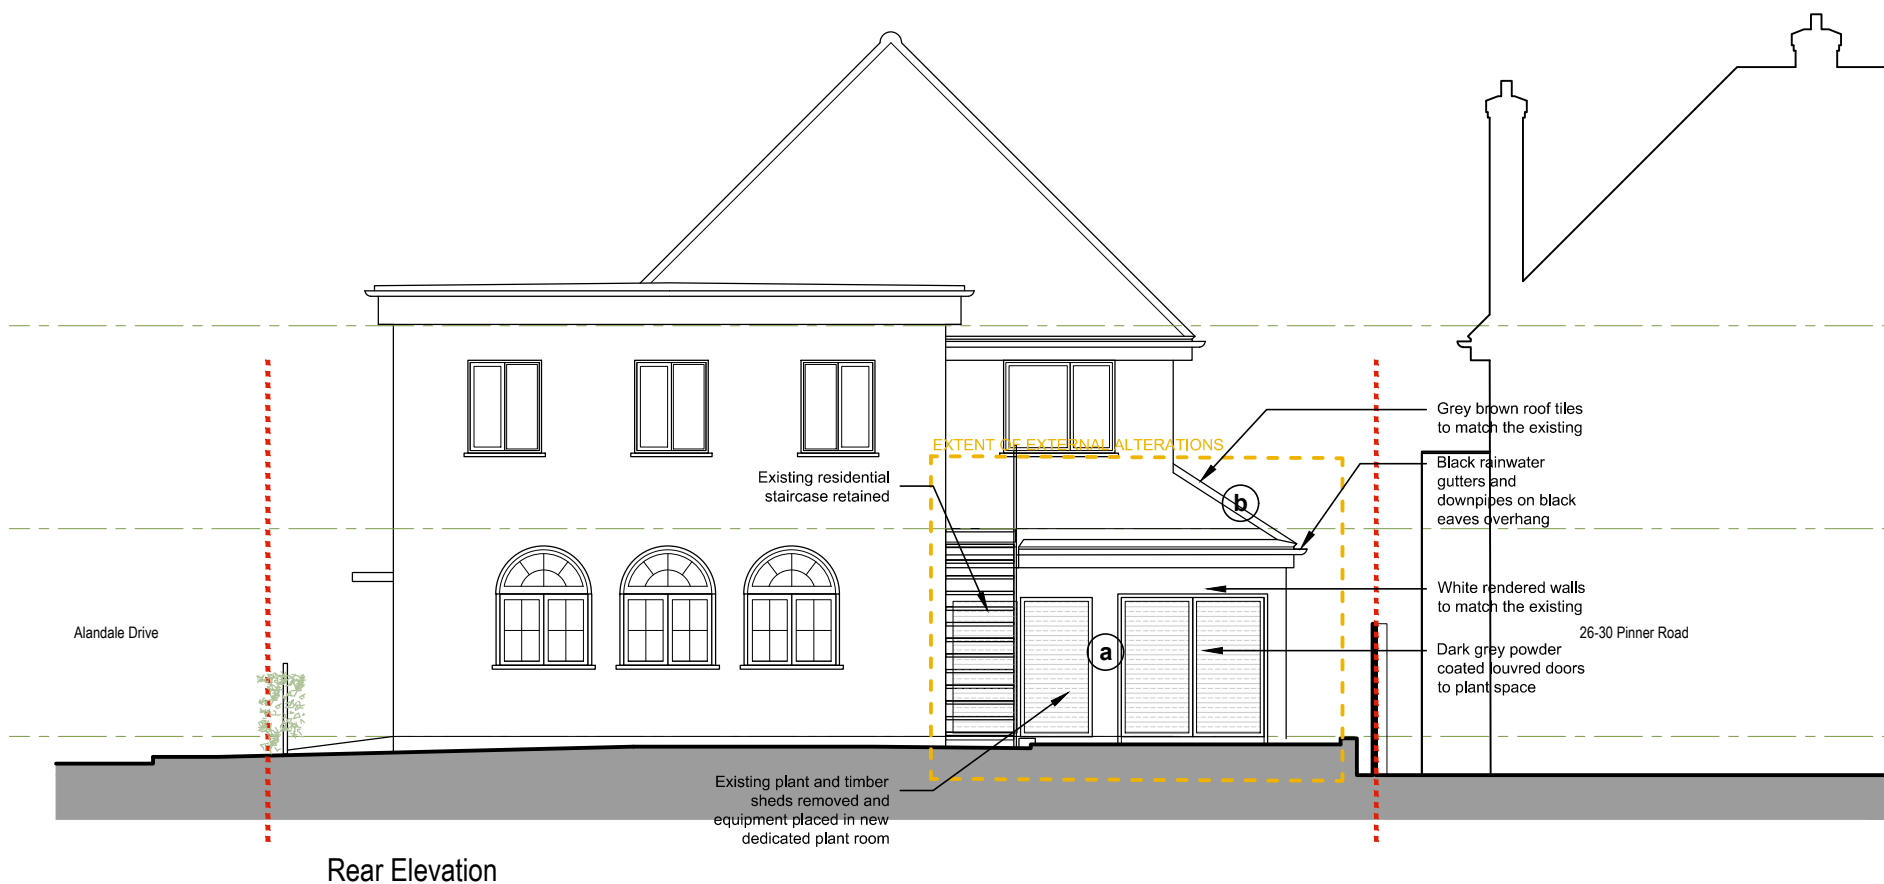

C - Reduced scheme - Extension at ground floor only	12/05/2026
B - Reduced scheme	10/12/2025
A - Reduced scheme	28/11/2025

REVISION	DATE
----------	------

**Eveleigh Designs**

38 Northwood Road  
 London, N6 5TP


rupert@eveleighdesigns.co.uk  
 jocelyn@eveleighdesigns.co.uk  
 tel 07722 830254

project no  
 24 PINNER ROAD. 25/15  
 NORTHWOOD HA61QP

drawing no  
 PROPOSED REAR and SIDE GA 05 /C  
 ELEVATIONS

scale	date	drawn	checked
1:100@A3	09.07.25	RE	

SCALE - metres

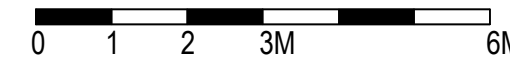

**PLANNING**