


NOTE

THIS DRAWING IS TO BE READ IN CONJUNCTION WITH ALL OTHER RELEVANT DRAWINGS AND SPECIFICATIONS

THIS DRAWING HAS BEEN PREPARED FOR IDENTIFICATION PURPOSES ONLY. VERIFICATION OF DRAWN INFORMATION TO BE CARRIED OUT BY CONTRACTOR PRIOR TO OTHER USE.

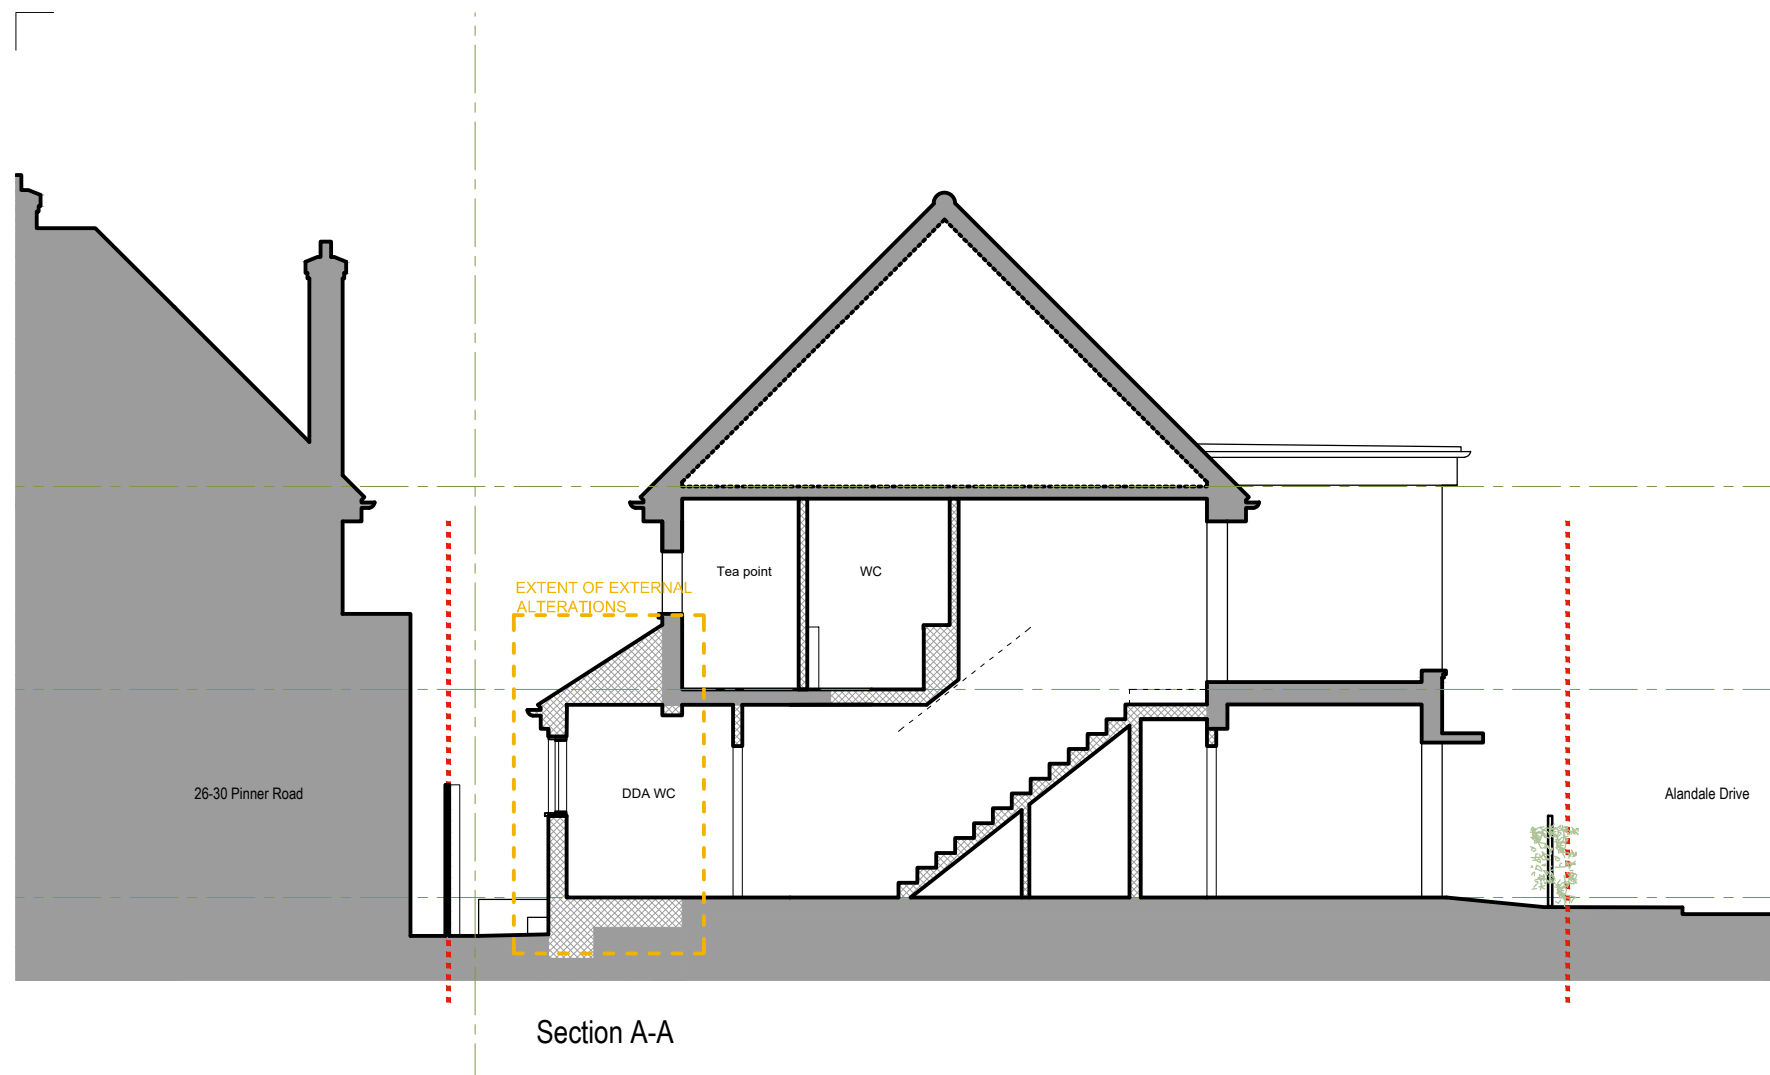

B - Reduced scheme - Extension at ground floor only 12/05/2026

REVISION _____ DATE _____

Eveleigh Designs

38 Northwood Road
London, N6 5TP


rupert@eveleighdesigns.co.uk
jocelyn@eveleighdesigns.co.uk
tel 07722 830254

project 24 PINNER ROAD. NORTHWOOD HA61QP no 25/15

drawing PROPOSED SECTION A-A no GA 06 /B

scale 1:100@A3 date 09.07.25 drawn RE checked

SCALE - metres

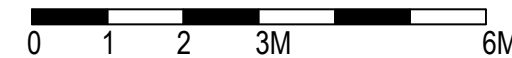

PLANNING