


DRAWING STATUS  
Planning Issue

SCALE 1:250 @ A1  
DRAWING NUMBER 2022 - 70 - 07  
DRAWING BY RS  
CHECKED RS  
DATE 05.07.22  
REVISION A

CLIENT  
Theresa Anyanful

PROJECT  
120 Park Road  
Uxbridge - Middlesex  
UB8 1NP  
DRAWING TITLE  
Location Plan  
Sheet 7

NOTES  
CONTRACTORS MUST VERIFY ALL DIMENSIONS ON SITE BEFORE  
COMMENCING ANY WORK ON SHOP DRAWINGS  
DO NOT SCALE FROM THIS DRAWING  
RS ATRA COPYRIGHT

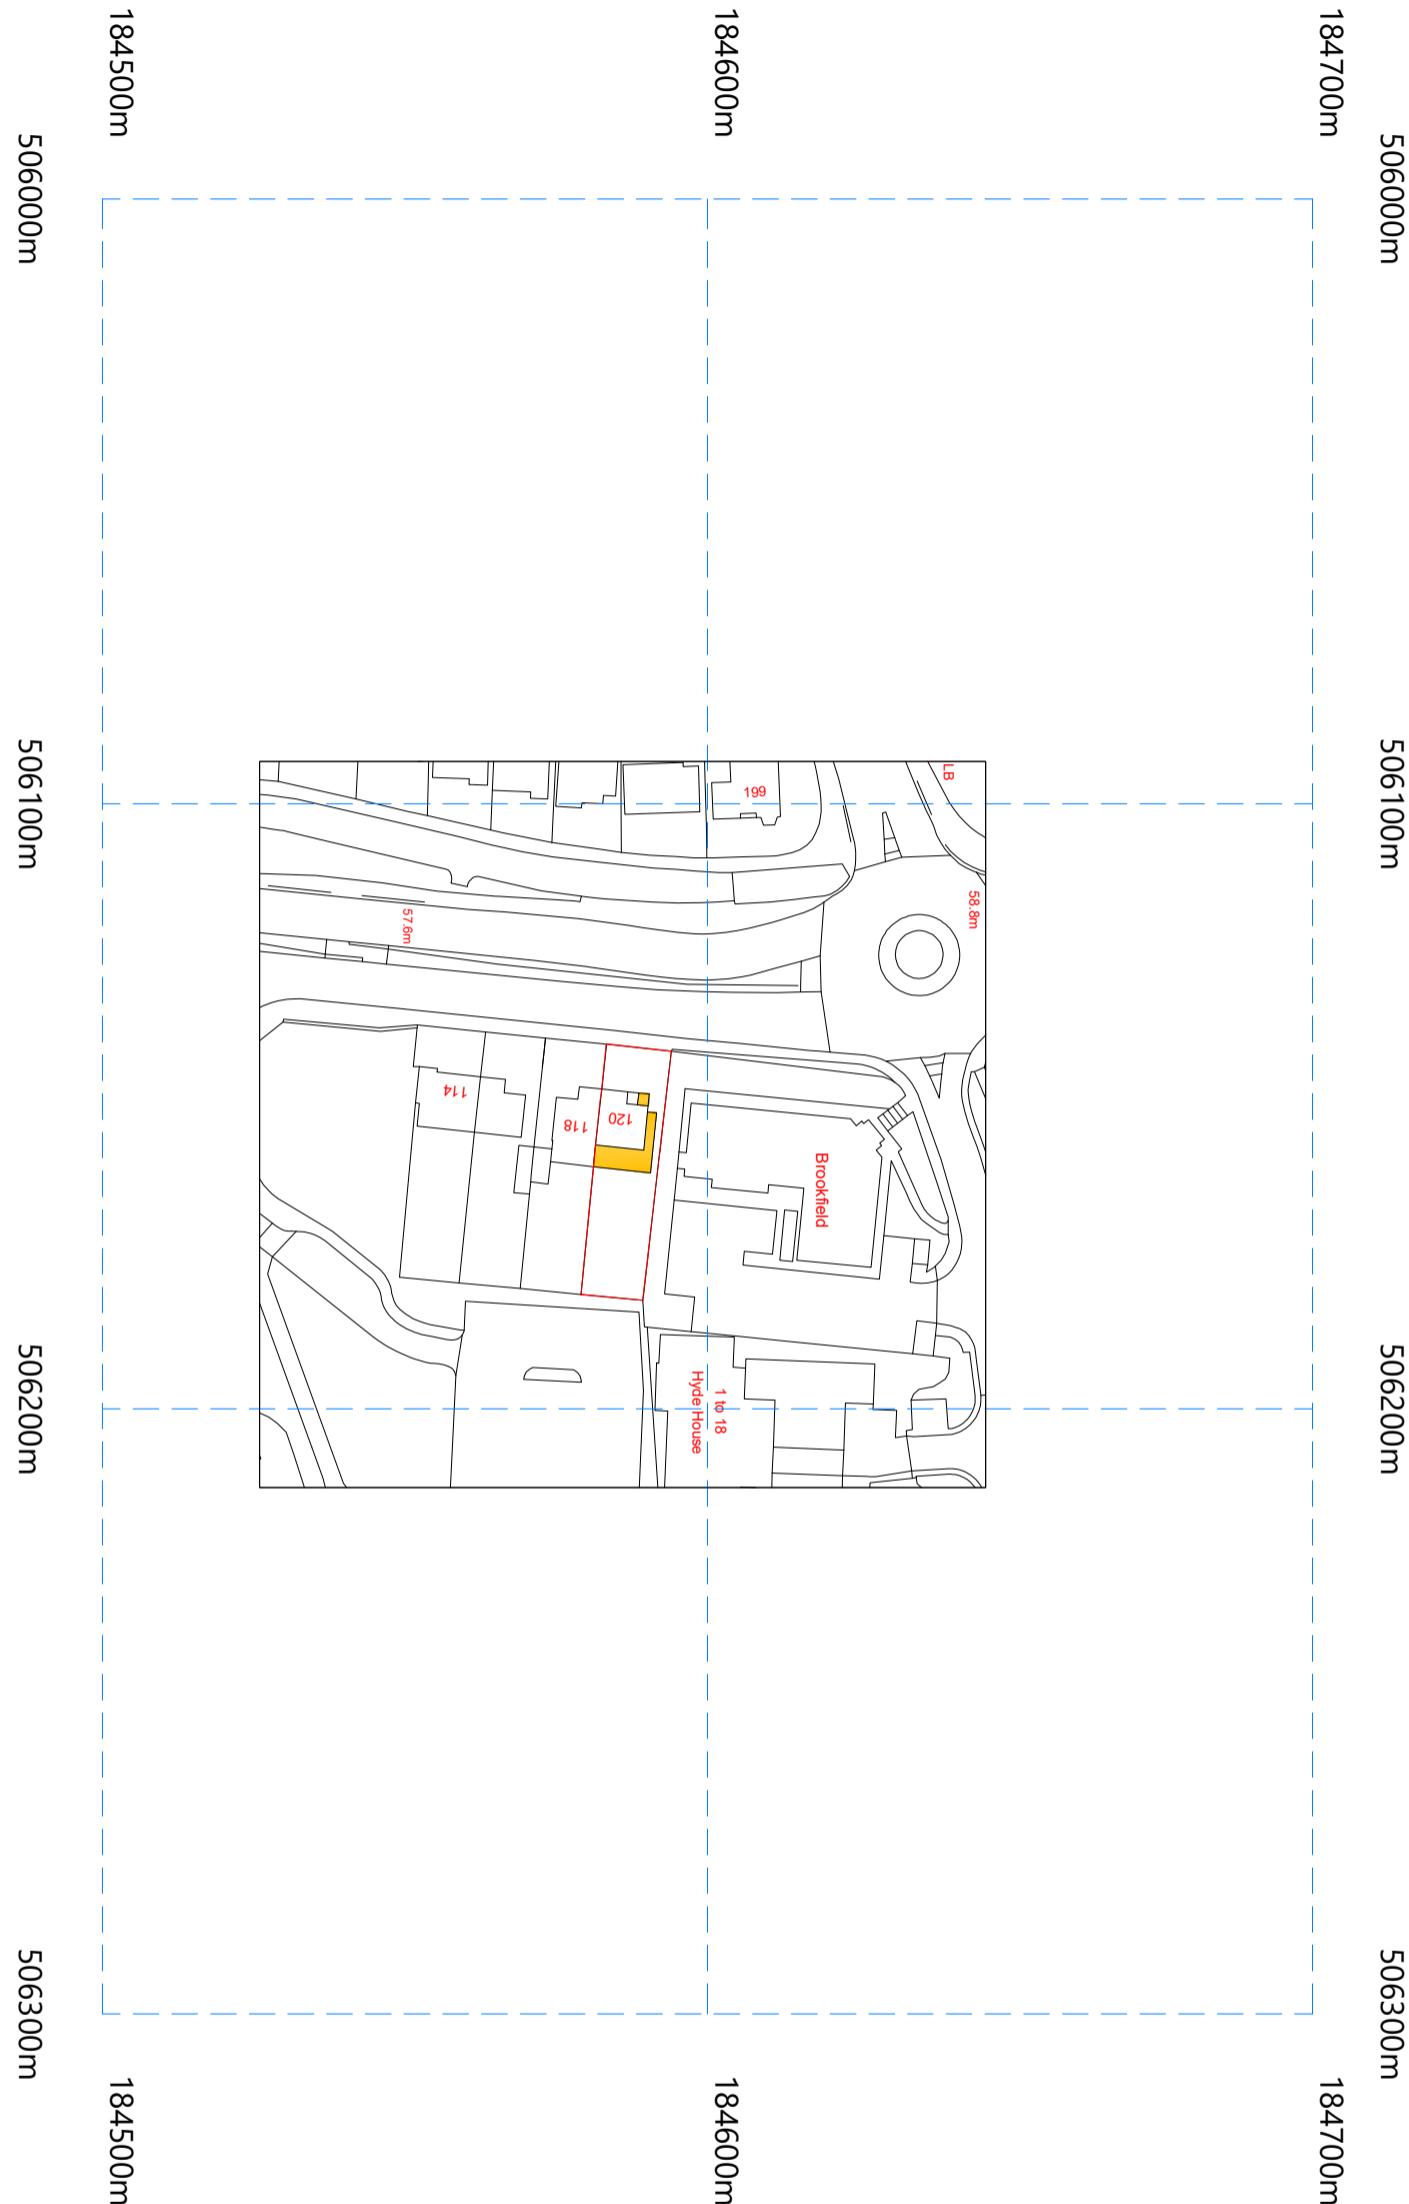

1. Do not scale this drawing  
2. All dimensions to be verified on site  
and any discrepancy reported to the  
client  
3. This drawing to be read in conjunction  
with all relevant drawings

PROJECT	AMENDMENT	DATE	REVISION
A Planning Issue		05.07.22 RS	