

DRAWING STATUS
Planning Issue

SCALE 1:250 @ A1
DRAWN BY RS
CHECKED RS
DATE 05.07.22
DRAWING NUMBER 2022 - 70 - 07
REVISION B

506300m


184500m

506200m

184600m

184700m

Crown Copyright and database rights 2019 OS Licence no. 100025568

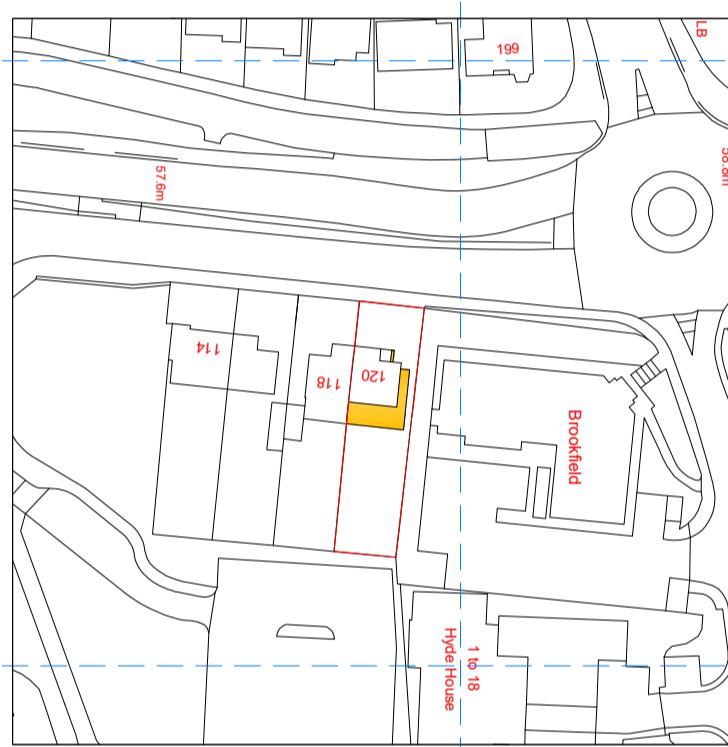

506300m

506200m

506100m

506000m

184700m

184600m

184500m

184700m

184700m

NOTES
CONTRACTORS MUST VERIFY ALL DIMENSIONS ON SITE BEFORE
COMMENCING ANY WORK OR SHOP DRAWINGS
DO NOT SCALE FROM THIS DRAWING
RE ATRA COPYRIGHT

1. Do not scale this drawing

2. All dimensions to be verified on site
and any discrepancy reported to the
client

3. This drawing to be read in conjunction
with all relevant drawings

PROJECT	Drawing Revised To Suit	DATE
CLIENT	Planning Officers Requirements	RS
A	Planning Issue	05.07.22
REV	AMENDMENT	DATE
		05.07.22

PROJECT
120 Park Road
Uxbridge - Middlesex
UB8 1NP

DRAWING TITLE
Location Plan
Sheet 7