

Nick Willson Architects


G2 Hoxton Works 128

Hoxton Street London

N1 6SH

+44 (0)20 7012 1674

www.nickwillsonarchitects.com

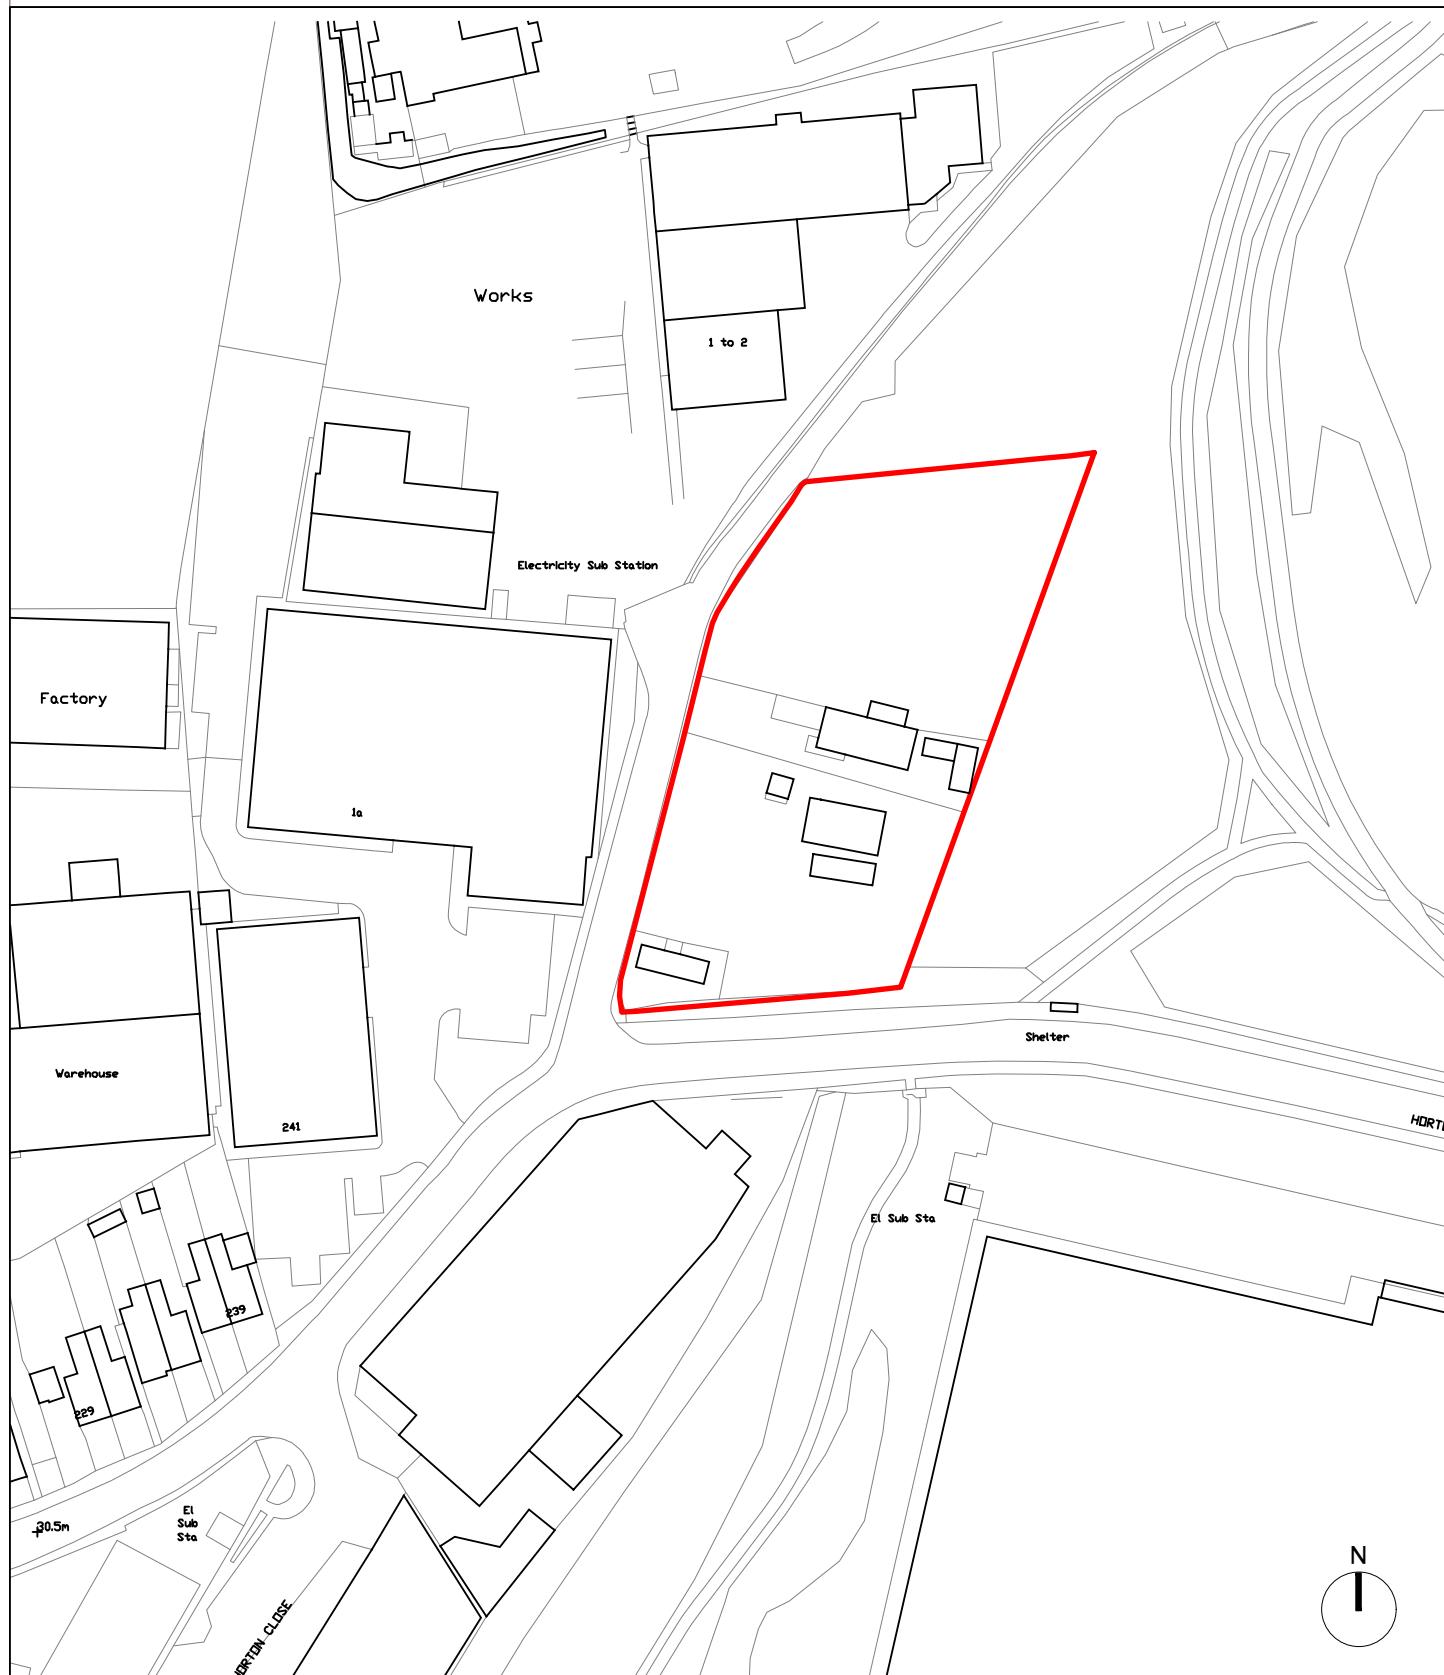

PROJECT
BEACHES YARD WAREHOUSE

PROJECT No.
0203

DRAWING No.
001

REVISION

DATE
22/09/12

Scale
0 10 20 50m

DRAWING TITLE
SITE LOCATION
PLAN

SCALE
1:1250
DRAWN BY
NW CHECKED BY
NW