
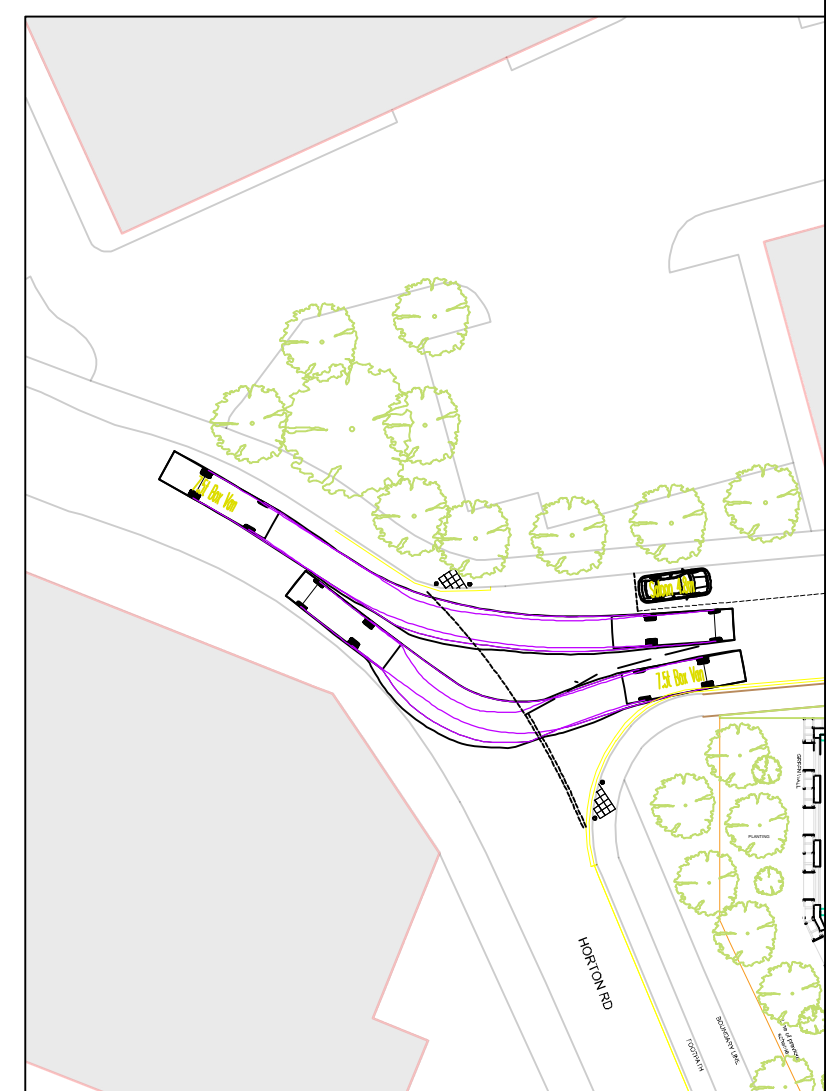
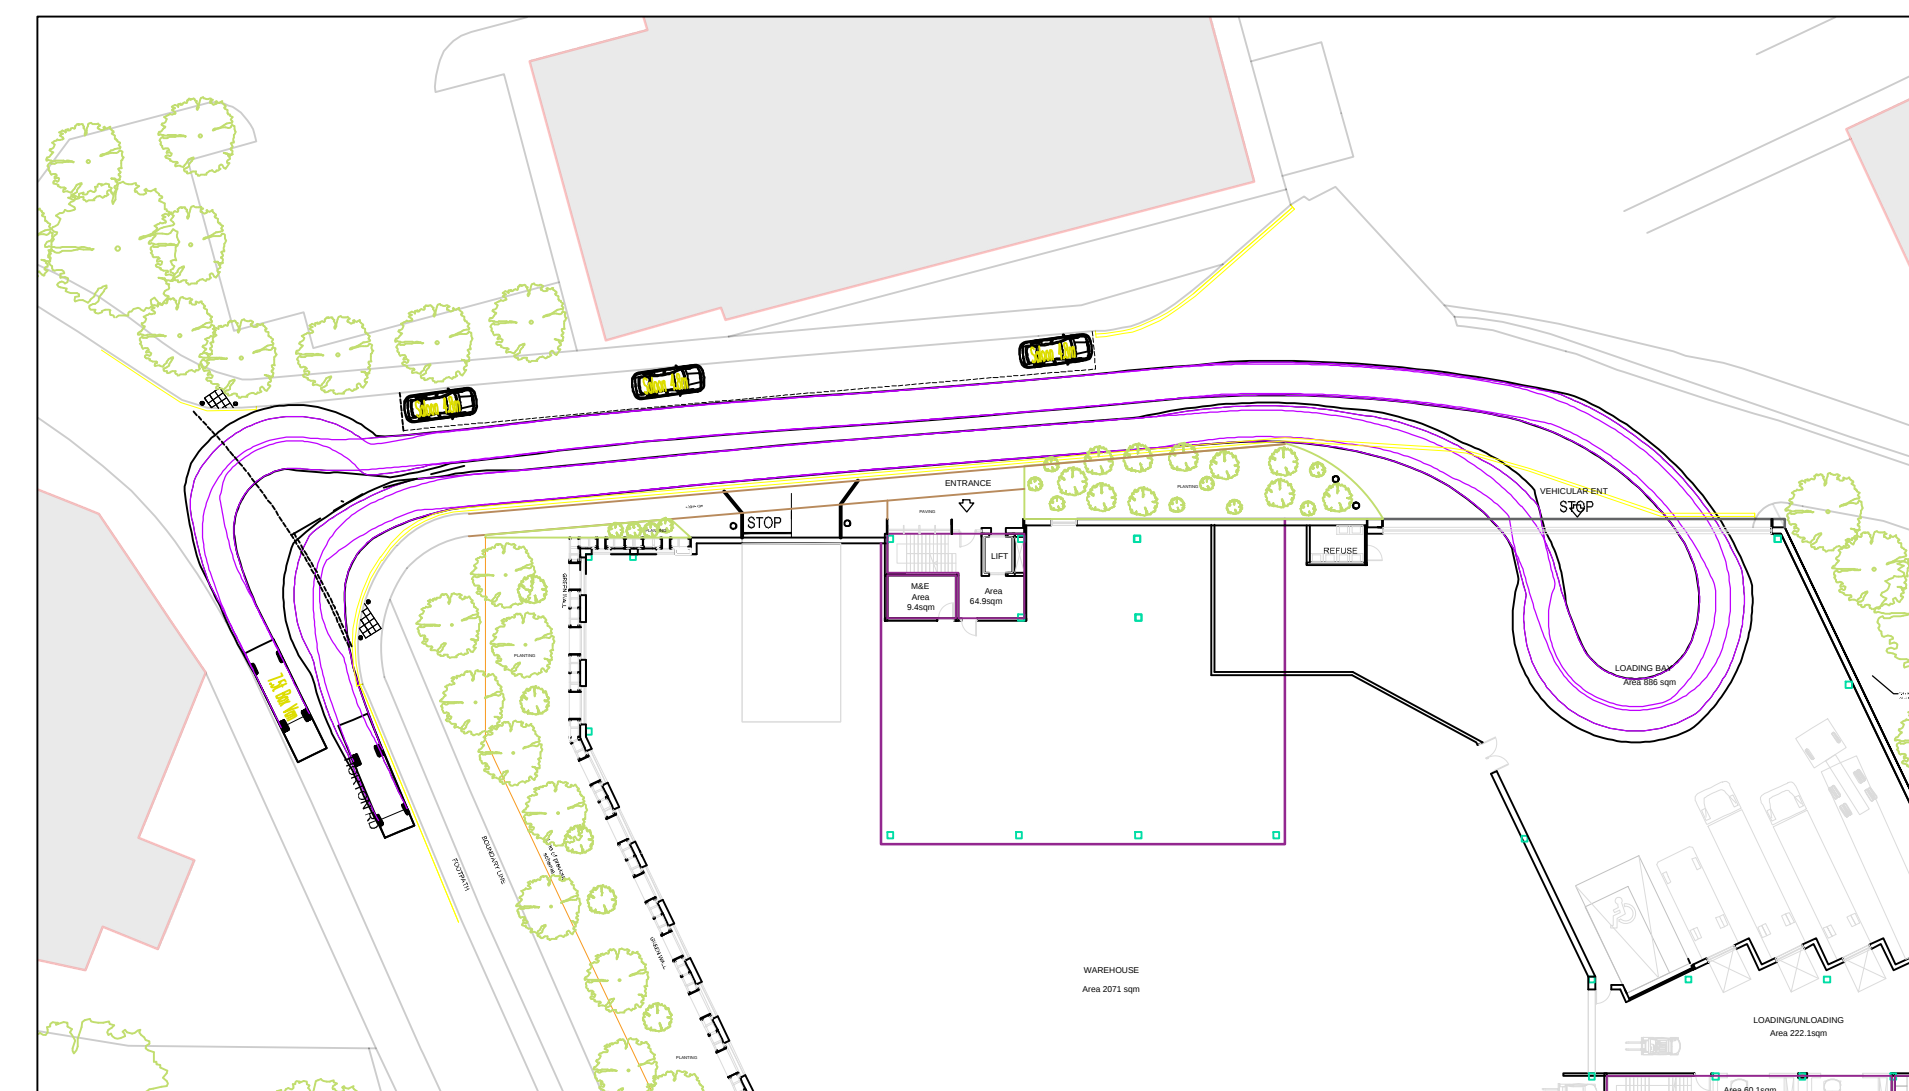
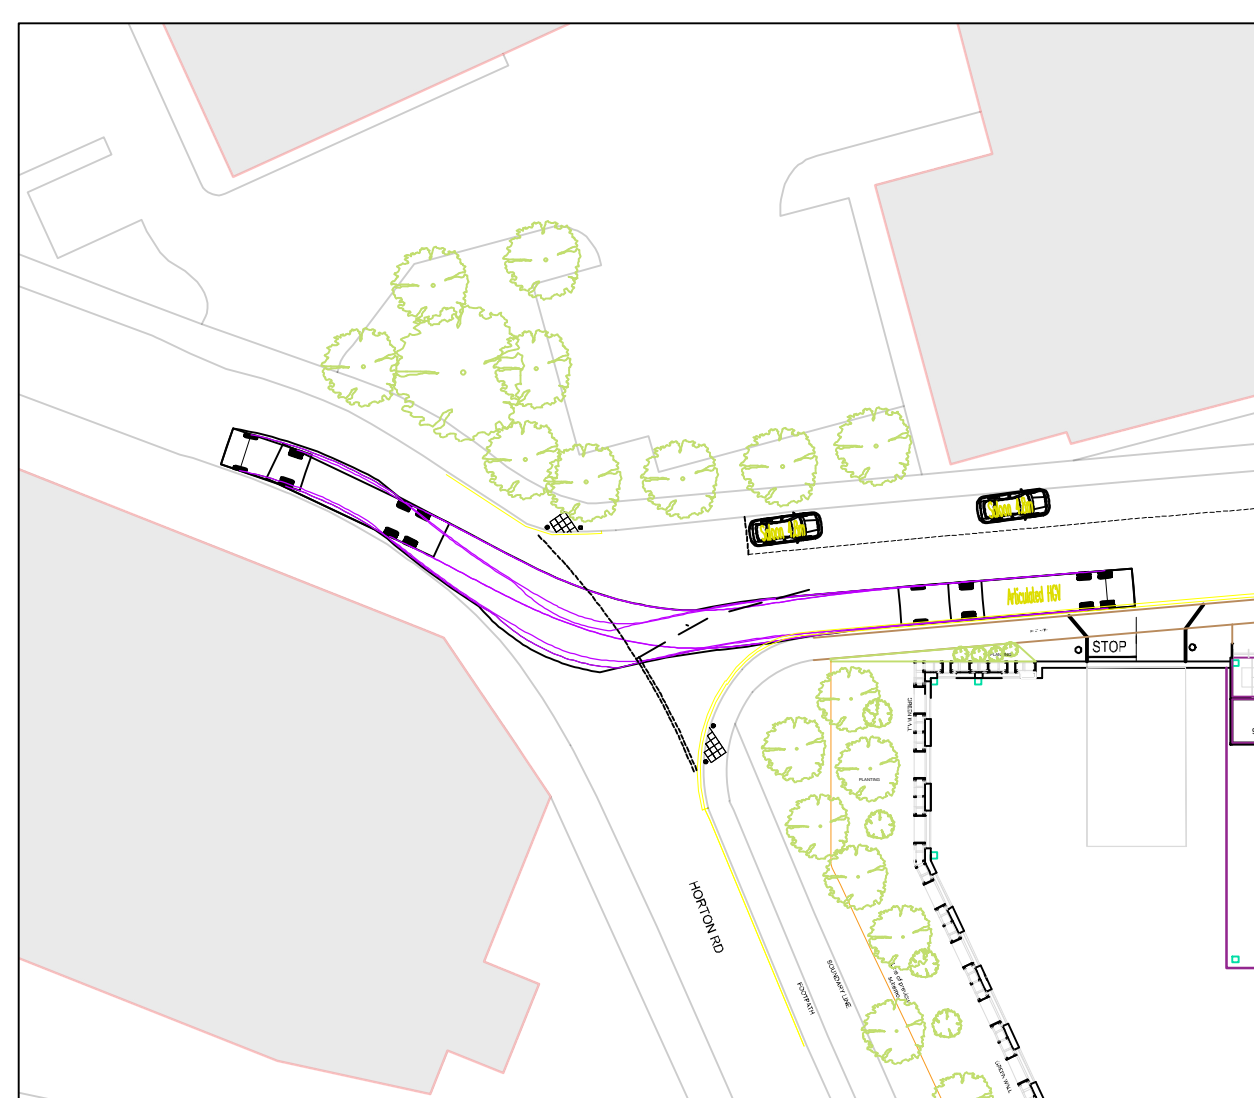
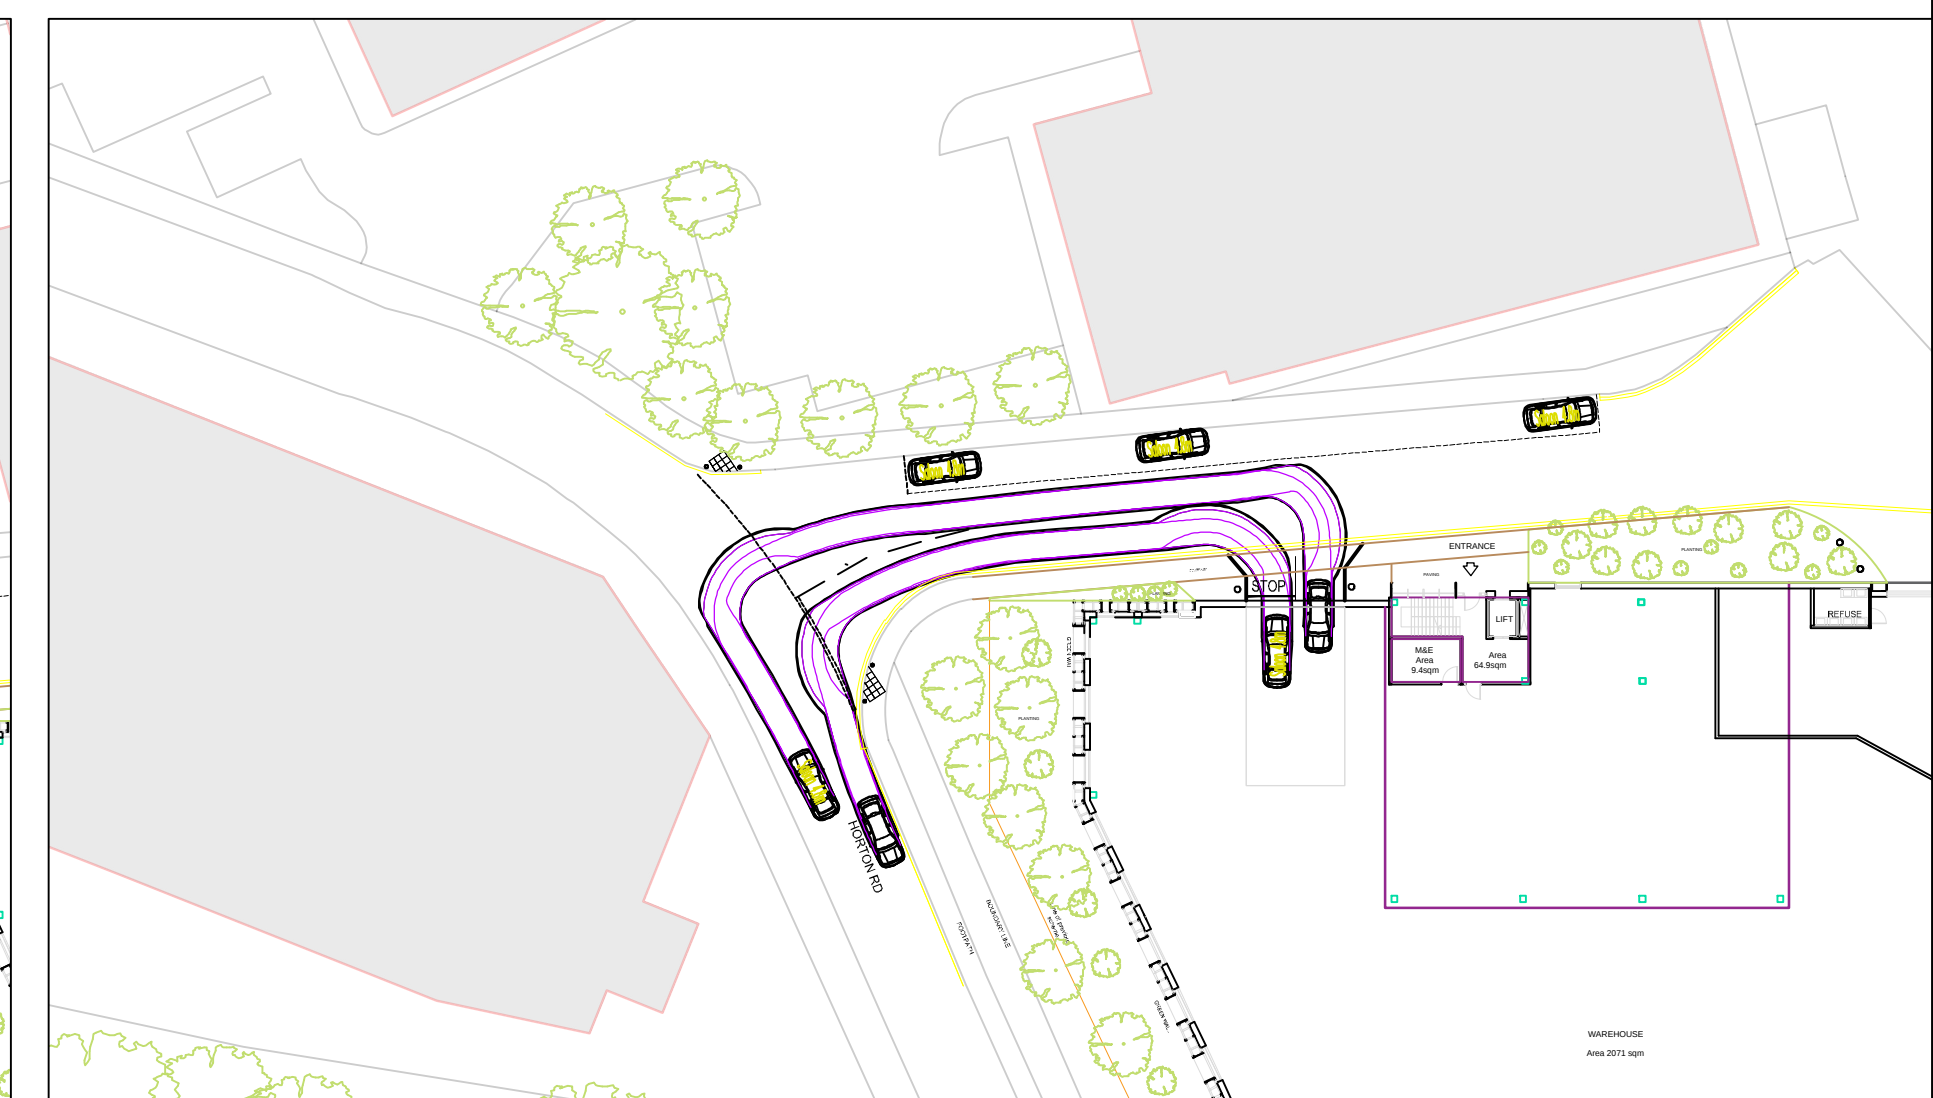
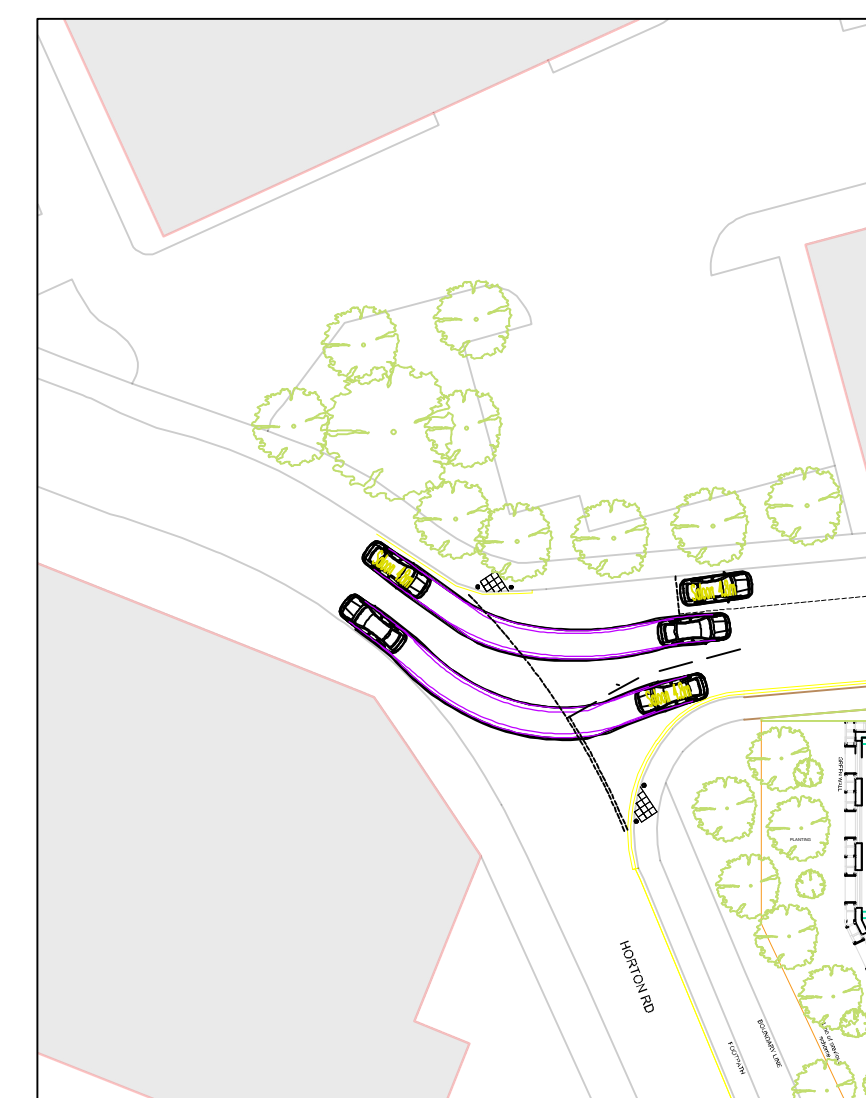


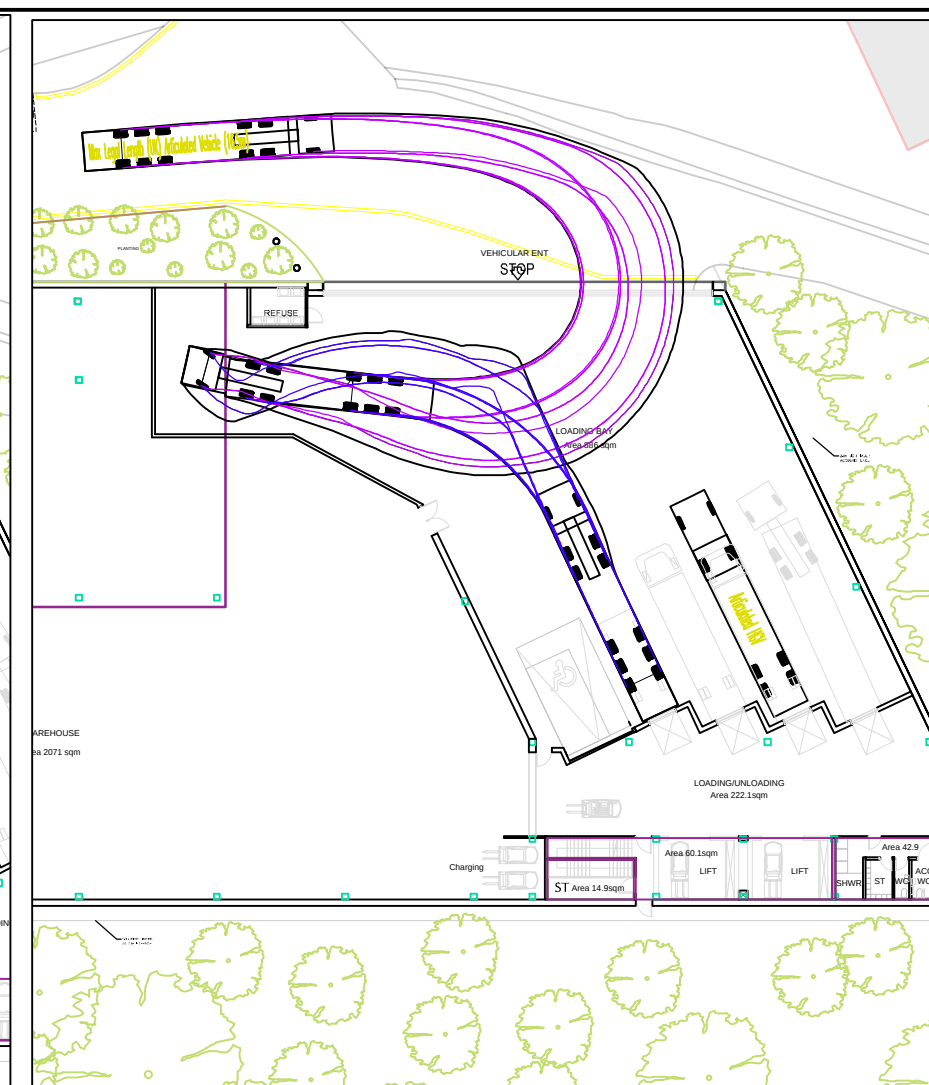

Max. Legal Length (UK) Articulated Vehicle (16.5m)

Overall Length	16.500m
Overall Width	2.400m
Max. Early Height	4.200m
Min. Early Ground Clearance	0.110m
Max. Trail Width	2.000m
Lock Up Line	0.200m
Lead to Kerb Turning Radius	8.200m

Articulated HGV	15,500 mm
Overall Length	15,500 mm
Overall Width	2,400 mm
Overall Body Height	2,400 mm
Min. Body Ground Clearance	2,400 mm
Track Width	2,400 mm

T 52 Box Van

Private Refuse Vehicle	7.30m
Overall Length	2.05m
Overall Width	2.05m
Overall Body Height	0.10m
Min Body Ground Clearance	1.80m
Max road wheel width	9.00m
Lock to lock time	9.00m
Kerb to Kerb Turning Radius	9.00m

Overall Length	4.8m
Overall Width	1.68m
Min Body Ground Clearance	0.24m
Max Track Width	1.71m
Lock to lock time	4.0s
Kerb to Kerb Turning Radius	3.10m

J	LAYOUT AND TRACKING UPDATED	JGP	DLW	19.05.23
I	HGV SWEPT PATH ADDED	RD	DLW	27.04.23
H	REVISED AS PER OFFICER COMMENTS	RD	DLW	21.04.23
G	LAYOUT UPDATED	RD	RD	15.03.23
F	LAYOUT UPDATED	RD	DLW	21.02.23
E	LAYOUT UPDATED	RD	DLW	21.02.23
D	LAYOUT AND SWEPT PATHS UPDATED	RD	JGP	23.01.23
C	REVISED AS PER OFFICER COMMENTS	RD	JGP	03.01.23
B	LAYOUT UPDATED	RD	JGP	02.12.22
A	LAYOUT UPDATED	RD	DLW	13.09.22
Rev	Description	Drm	Chk	Date

Preliminary Issue		Submitted for S104	
Planning Issue		Issued for Tender	
Submitted for S38		Issued for Construction	
Submitted for S278		As Built	
DRAWING STATUS			



Stuart Michael Associates Ltd
Coombe House, Coombe Square, Thatcham, Berkshire RG19 4JF

T: 01635 867 711 **e:** mail@stuartmichael.co.uk
F: 01635 861 715 **w:** www.stuartmichael.co.uk

JOB TITLE
BEACHES YARD, HORTON ROAD,
WEST DRAYTON

AUTOTRACK SWEEP PATH ANALYSIS

DATE	AUG 22	DRAWN	RD	CHECKED	DLW	ISSUE CHECKBOX
DRAWING No.	6969.002	REV	J	SCALE	1:500	@ A1

© This drawing is the copyright of Stuart Michael Associates Limited. It may not be reproduced or amended without the written approval of Stuart Michael Associates