

**Beaches Yard,
Horton Road,
West Drayton**

**Prepared for
Harvest Land Management**

By

**Stuart Michael Associates
Limited**

January 2023



Coombe House
Coombe Square
Thatcham
Berkshire
RG19 4JF

T: 01635 867711
F: 01635 861715
E: mail@stuartmichael.co.uk
W: www.stuartmichael.co.uk

SMA Ref: 6969/TA

Issue Status: 07

D R A W I N G S

Drawing 6969.001D General Arrangement Layout

Drawing 6969.002D Vehicle Tracking Layout Sheet 1

Drawing 6969.003D Vehicle Tracking Layout Sheet 2



COPYRIGHT

The copyright for this document rests with Stuart Michael Associates Limited. Copyright for documents and other published sources of information prepared by others and used in the document may rest with others.

The contents, in whole or in part, of this document are restricted for use by the client and Stuart Michael Associates Limited in connection with the project in accordance with the terms of engagement. Stuart Michael Associates Limited accepts no liability or responsibility for use of this document for purposes other than those originally intended. Third parties relying on the contents of the document do so at their own risk.

No part of the contents of this document may be copied from any digital viewing system maintained to provide access for public scrutiny or any other source without written permission from the Company Secretary of Stuart Michael Associates Limited.


© Stuart Michael Associates Limited 2023

Stuart Michael Associates Ltd. Registered in England and Wales. Registration Number: 3739154

Registered Office: Coombe House, Coombe Square, Thatcham, Berkshire RG19 4JF.

Telephone: 01635 867711 Facsimile: 01635 861715.

DRAWINGS

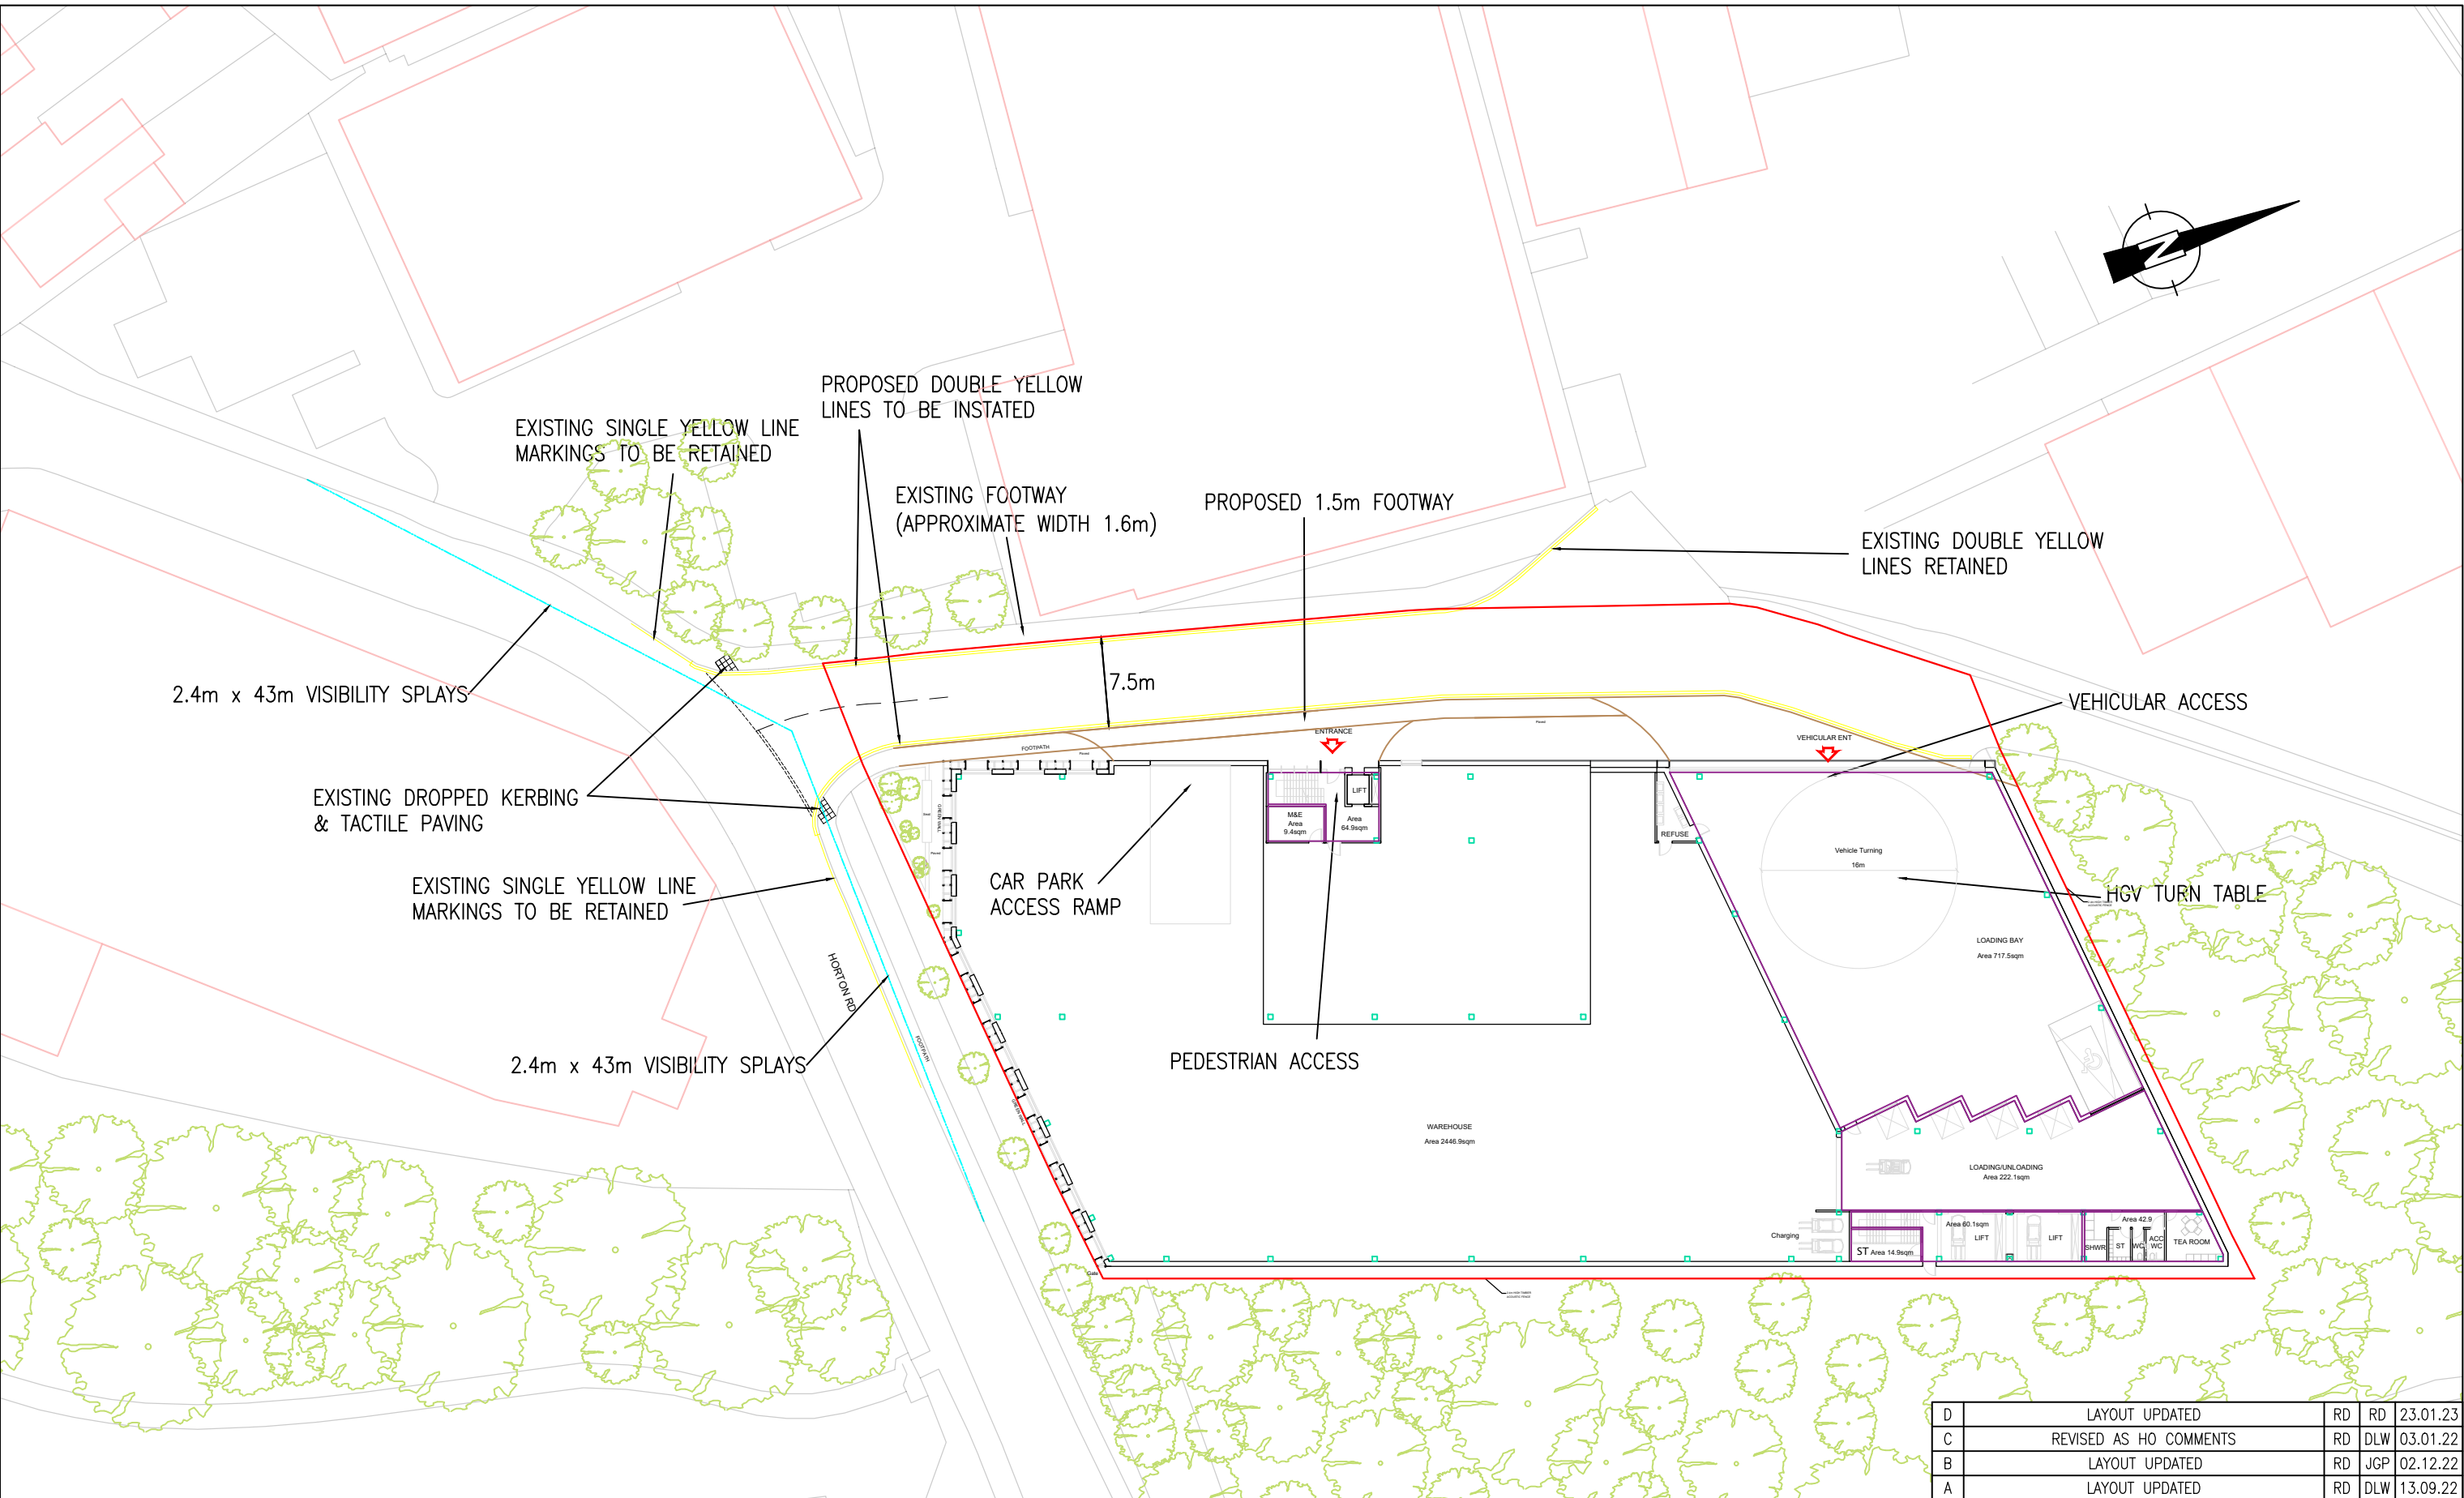

D	LAYOUT UPDATED	RD	RD	23.01.23
C	REVISED AS HO COMMENTS	RD	DLW	03.01.22
B	LAYOUT UPDATED	RD	JGP	02.12.22
A	LAYOUT UPDATED	RD	DLW	13.09.22
Rev	Description	Drn	Chk	Date

REVISIONS				
Preliminary		Approval		Tender
				Const.
DRAWING STATUS				

DATE	AUG 22	DRAWN	RD	CHECKED	DLW	ISSUE	CHECKBOX
DRAWING No.	6969.001	REV	D	SCALE	1:500	@	A3

© This drawing is the copyright of Stuart Michael Associates Limited. It may not be reproduced or amended without the written approval of Stuart Michael Associates







STUART MICHAEL ASSOCIATES
CONSULTING ENGINEERS



Stuart Michael Associates Ltd
Coombe House, Coombe Square, Thatcham, Berkshire RG19 4JF
T: 01635 867 711 e: mail@stuartmichael.co.uk
F: 01635 861 715 w: www.stuartmichael.co.uk

JOB TITLE
**BEACHES YARD, HORTON ROAD,
WEST DRAYTON**



DRAWING TITLE
PROPOSED ACCESS ARRANGEMENTS

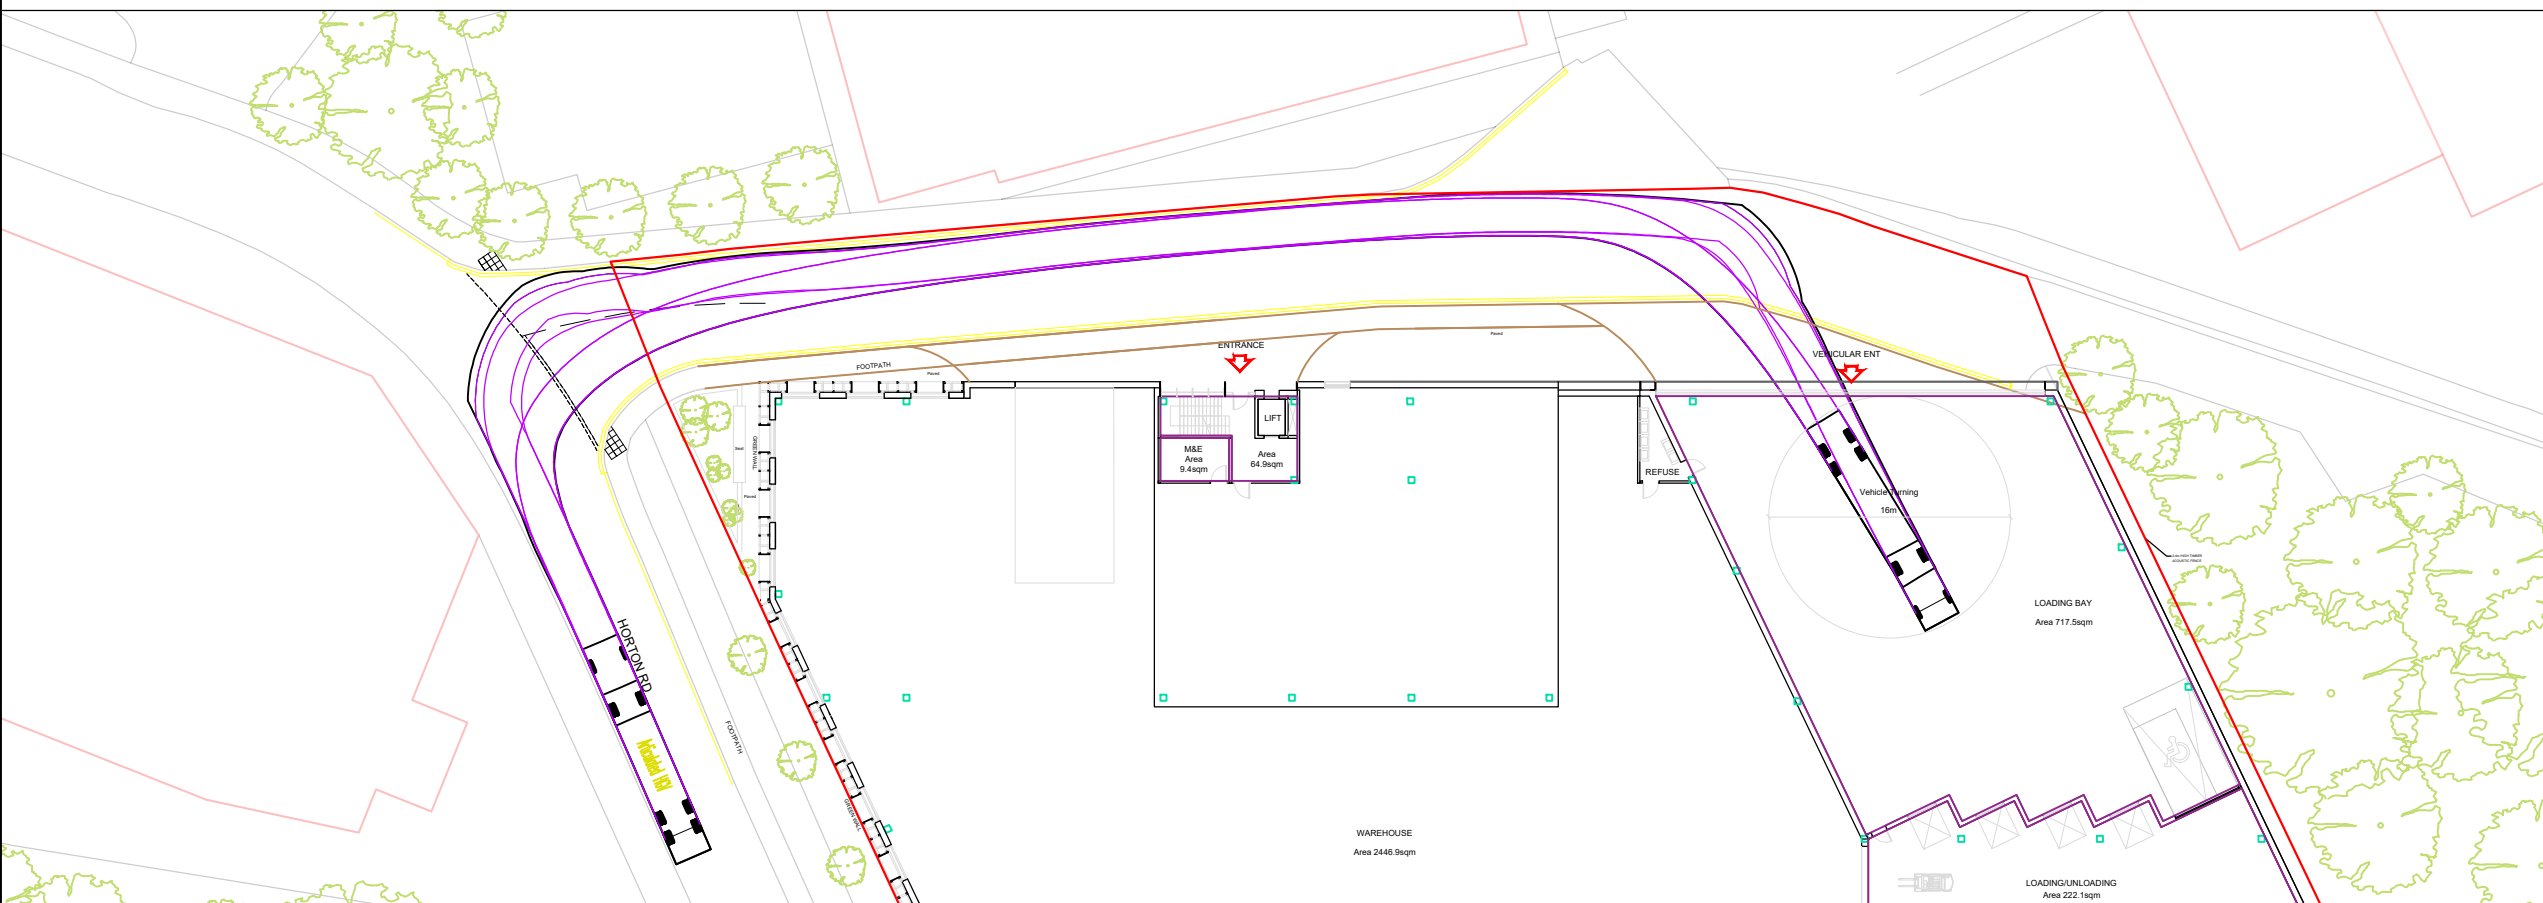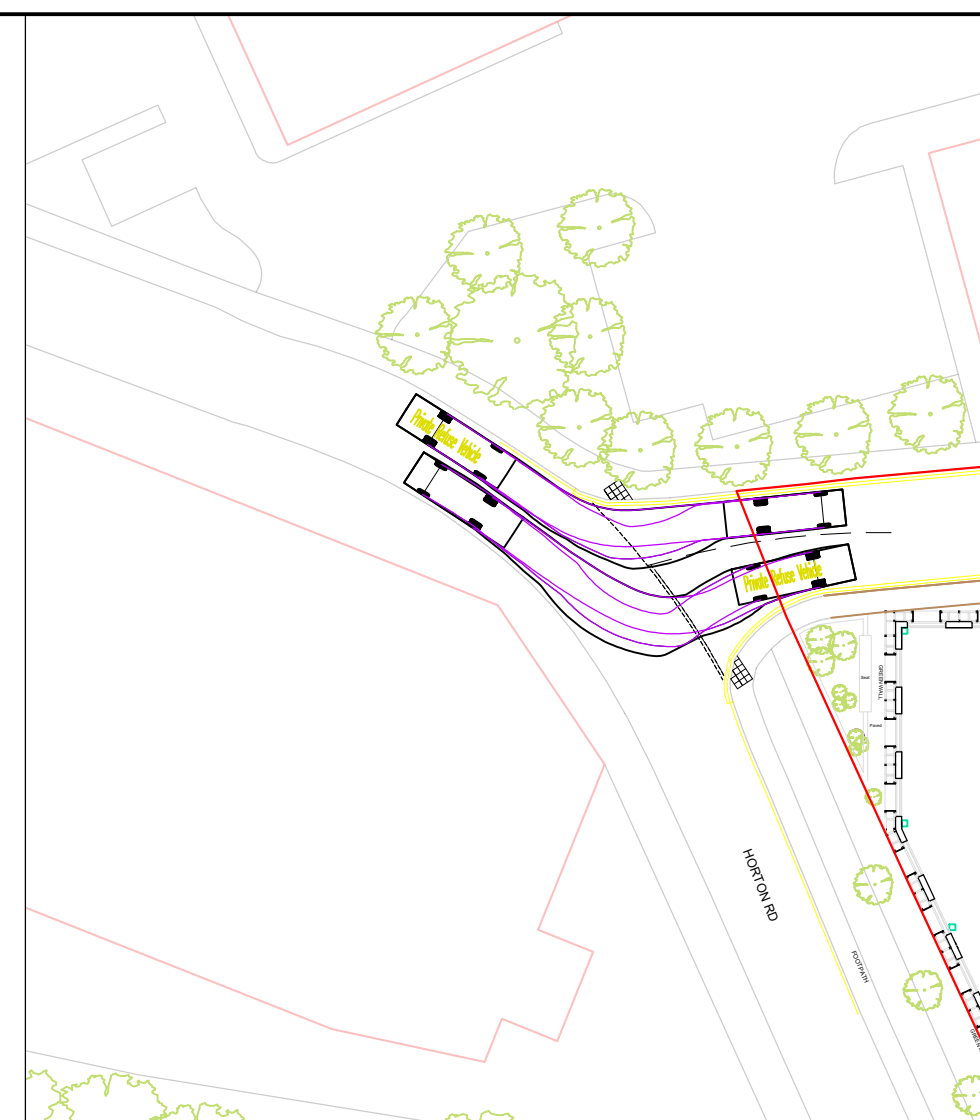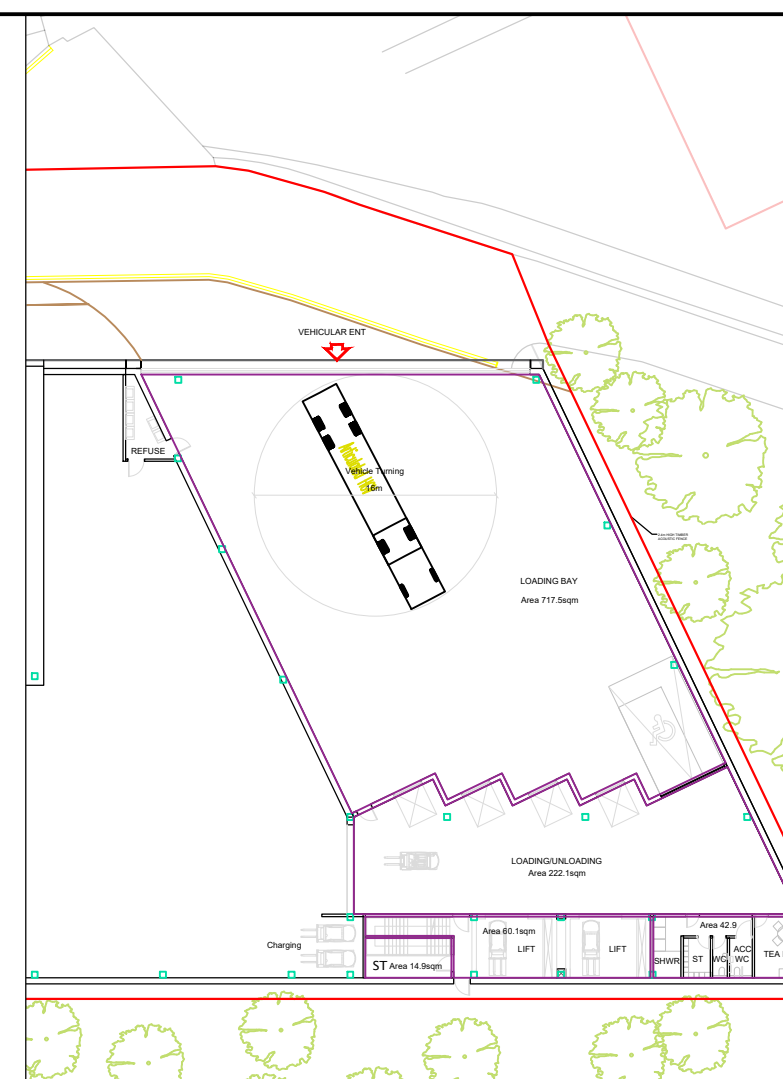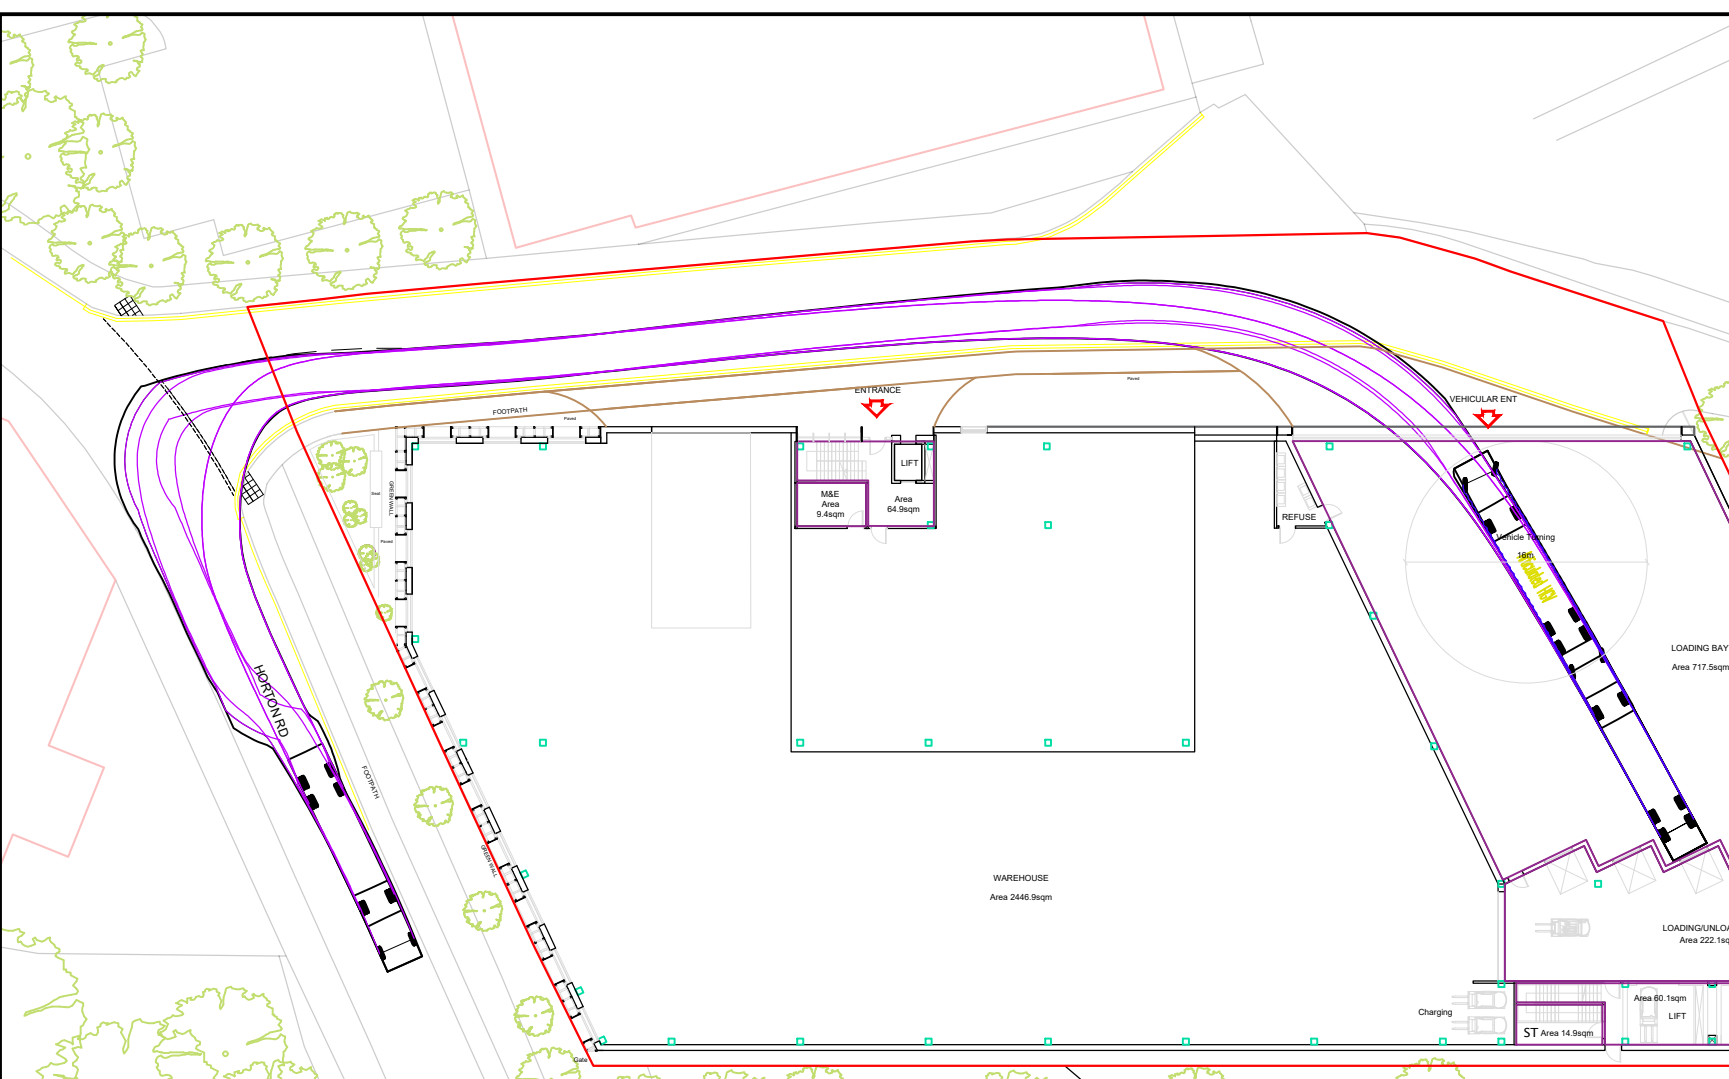



ARTICULATED HGV SHOWN ENTERING THE SITE, PROCEEDING ONTO THE TURNTABLE, BEING ROTATED BEFORE REVERSING INTO THE LOADING BAY. ONCE LOADED OR UNLOADED HGV WILL PROCEED FORWARDS OUT OF THE SITE AND WILL TURN LEFT ONTO HORTON ROAD

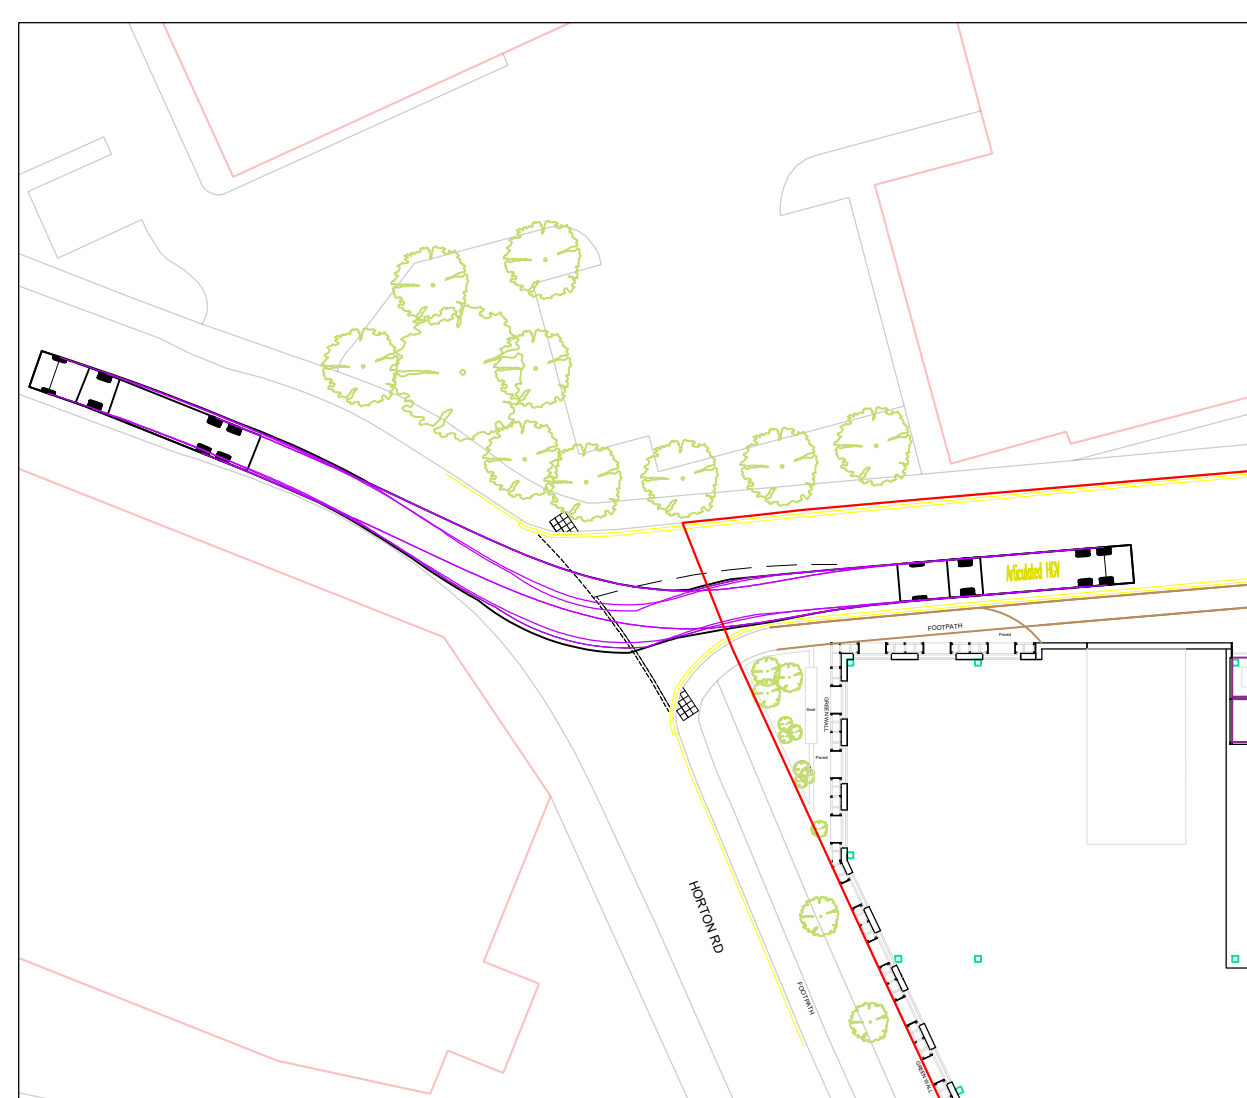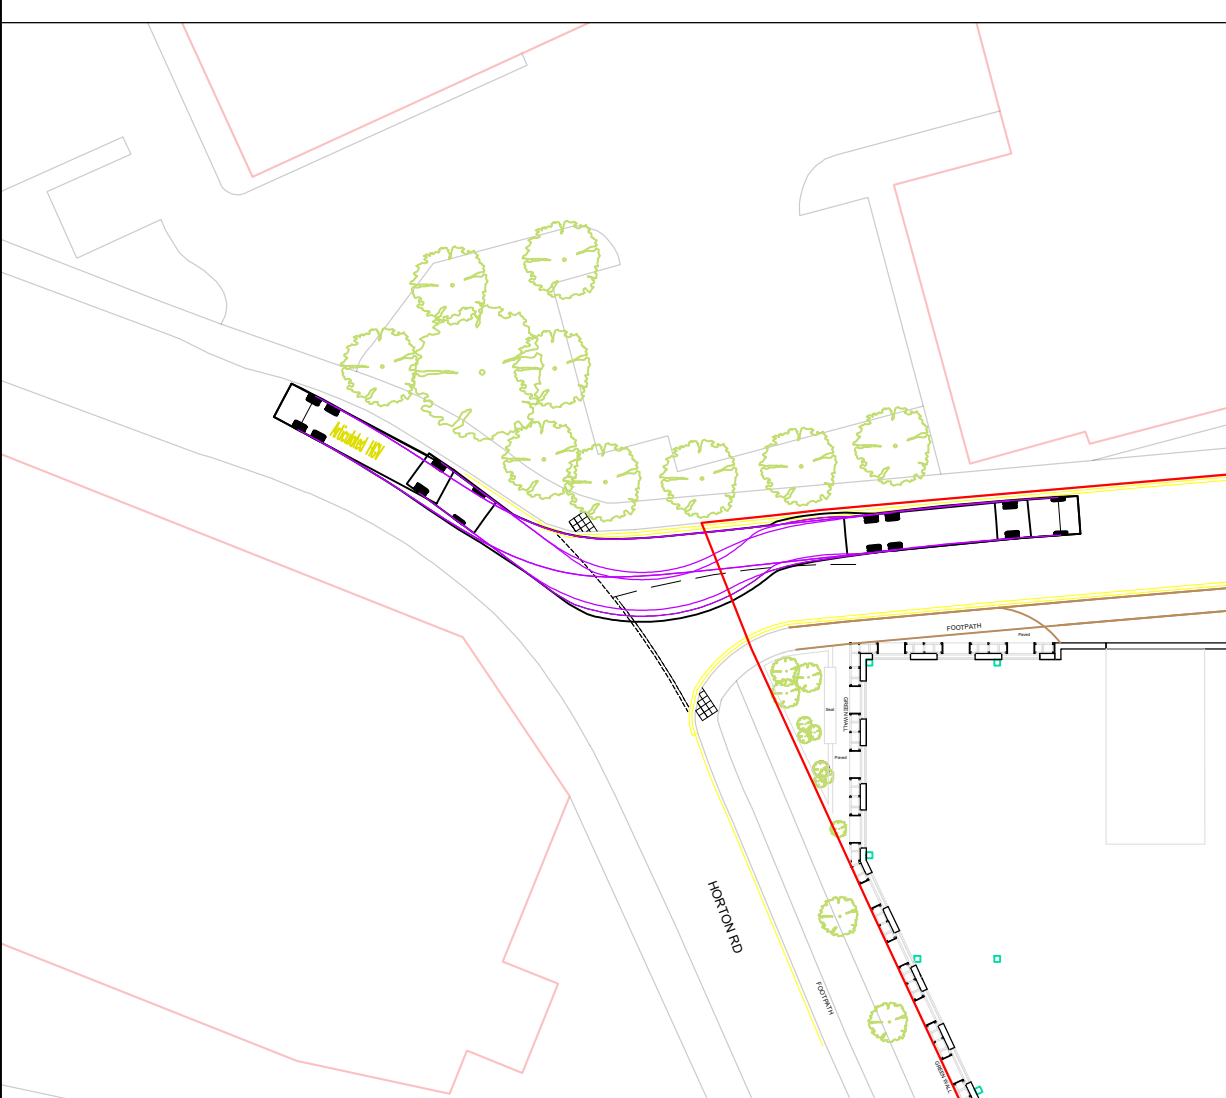





PRIVATE REFUSE VEHICLE SHOWN ENTERING AND EXITING THE SITE

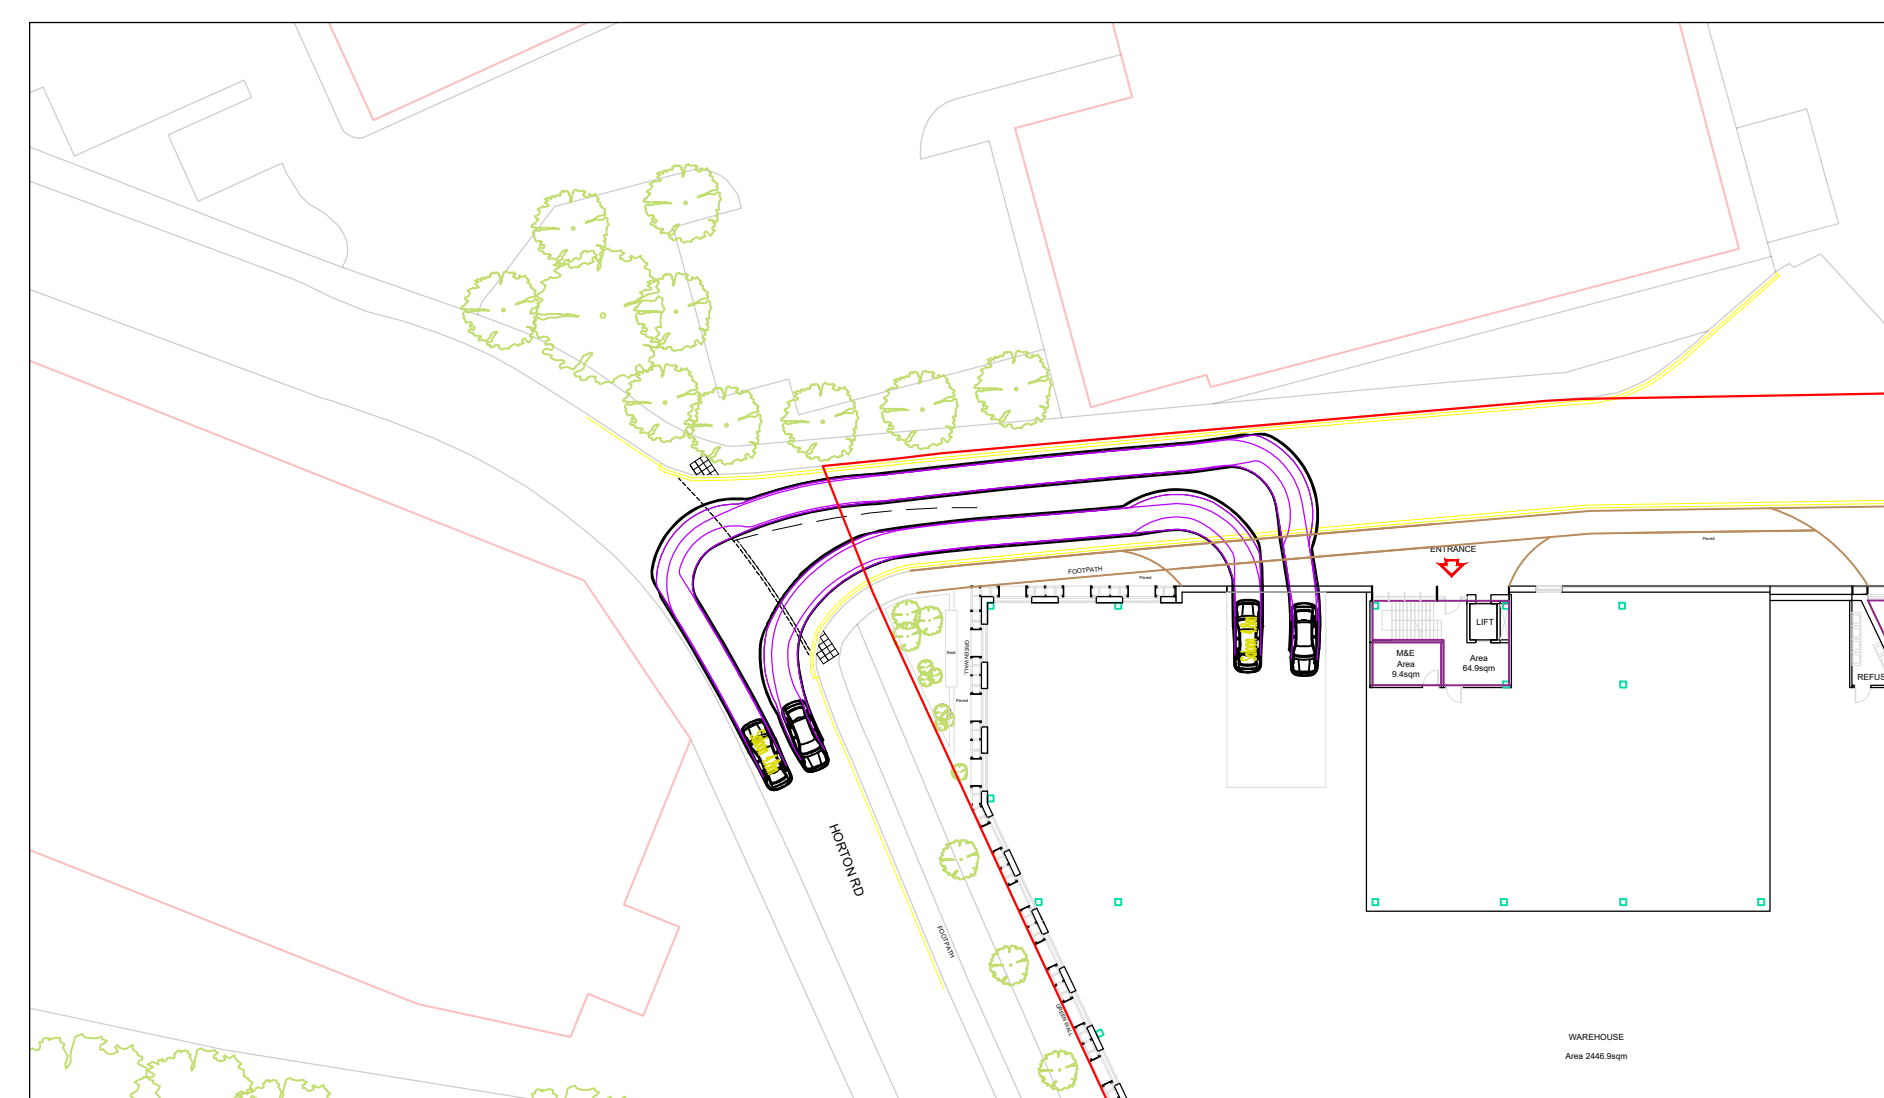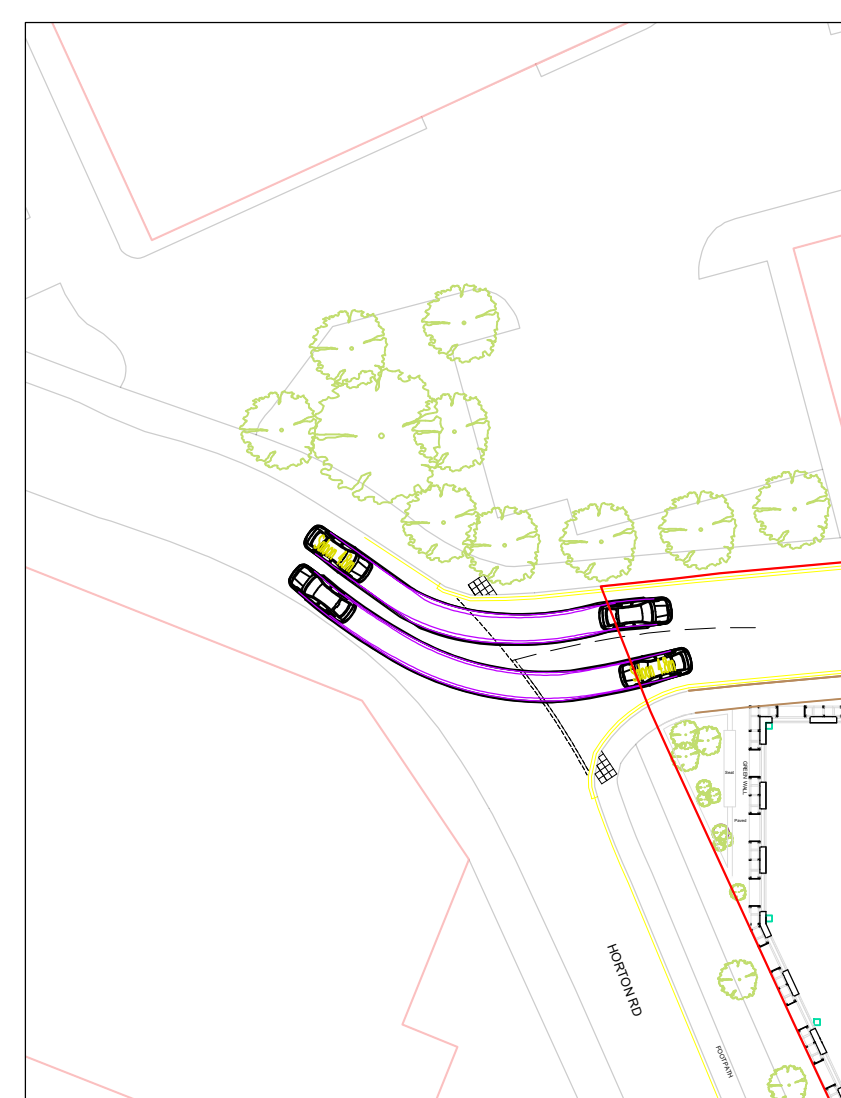

SALOON CAR SHOWN ENTERING AND EXITING THE SITE

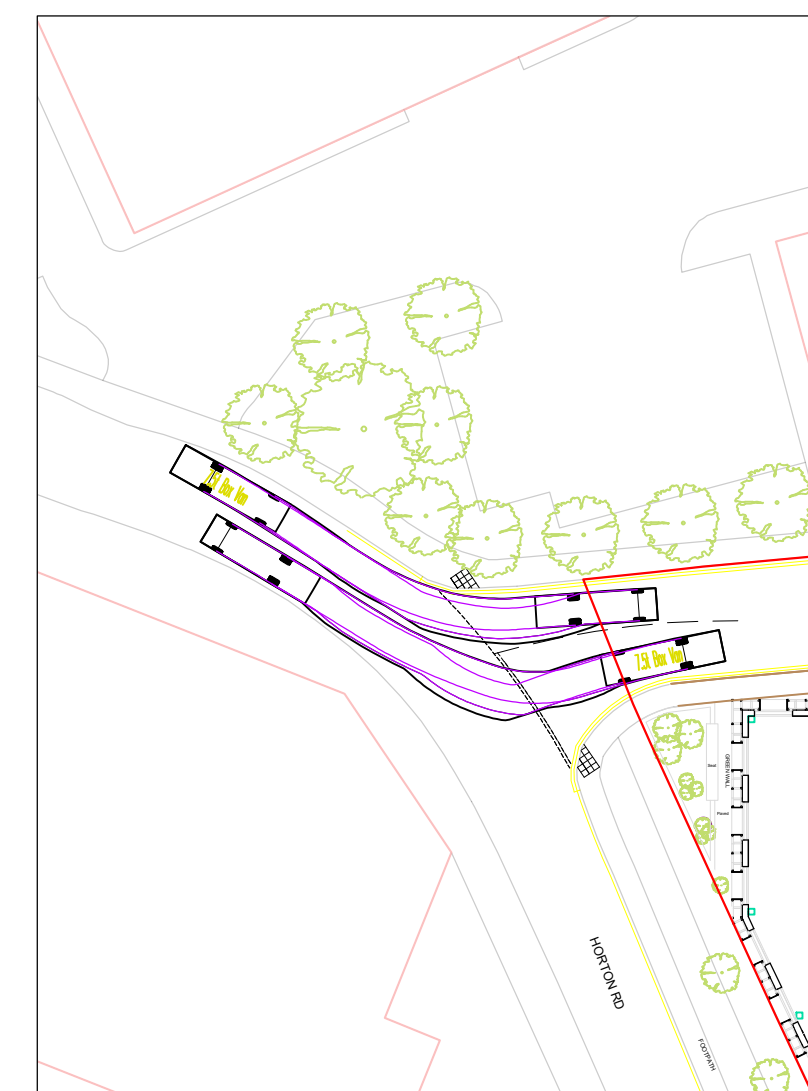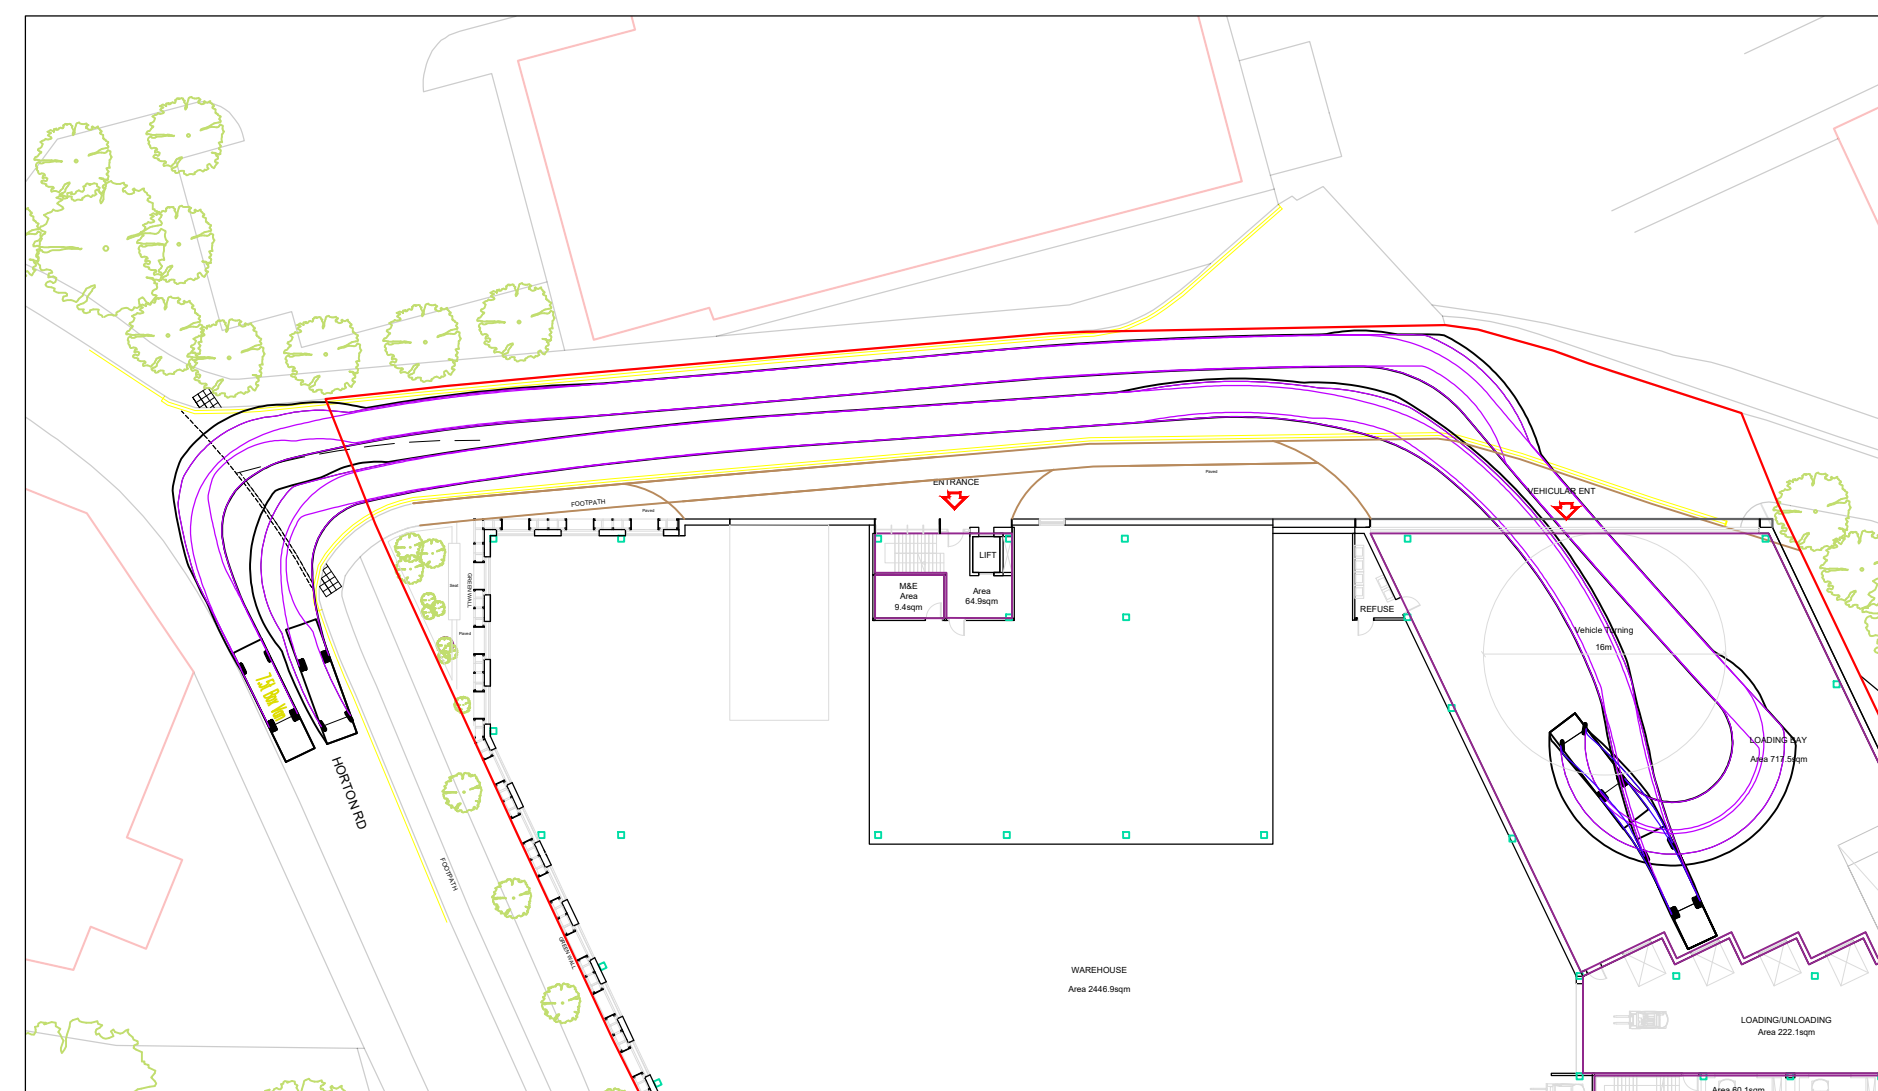

PANEL VAN SHOWN ENTERING AND EXITING THE SITE

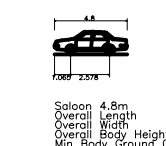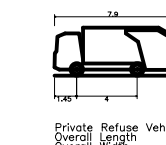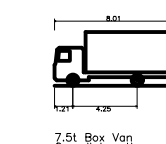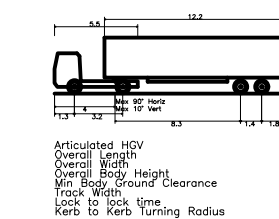

D	LAYOUT AND SWEEPED PATHS UPDATED	RD	JGP	23.01.21
C	REVISED AS PER OFFICER COMMENTS	RD	JGP	03.01.21
B	LAYOUT UPDATED	RD	JGP	02.12.20
A	LAYOUT UPDATED	RD	DWL	13.09.20
Rev	Description	Drn	Chk	Date

REVISONS				
Preliminary Issue		Submitted for S104		
Planning Issue		Issued for Tender		
Submitted for S38		Issued for Construction		
Submitted for S278		As Built		
DRAWING STATUS				

 **STUART MICHAEL ASSOCIATES**
CONSULTING ENGINEERS

Stuart Michael Associates Ltd
Coombe House, Coombe Square, Thatcham, Berkshire RG19 4JL



T: 01635 867 711 e: mail@stuartmichael.co.uk
F: 01635 861 715 w: www.stuartmichael.co.uk

JOB TITLE
BEACHES YARD, HORTON ROAD,
WEST DRAYTON

DRAWING TITLE

AUTOTRACK SWEEP PATH ANALYSIS

DATE	AUG 22	DRAWN	RD	CHECKED	DLW	ISSUE CHECKED	
DRAWING No.	6969.002	REV	D	SCALE	1:500	@ A1	

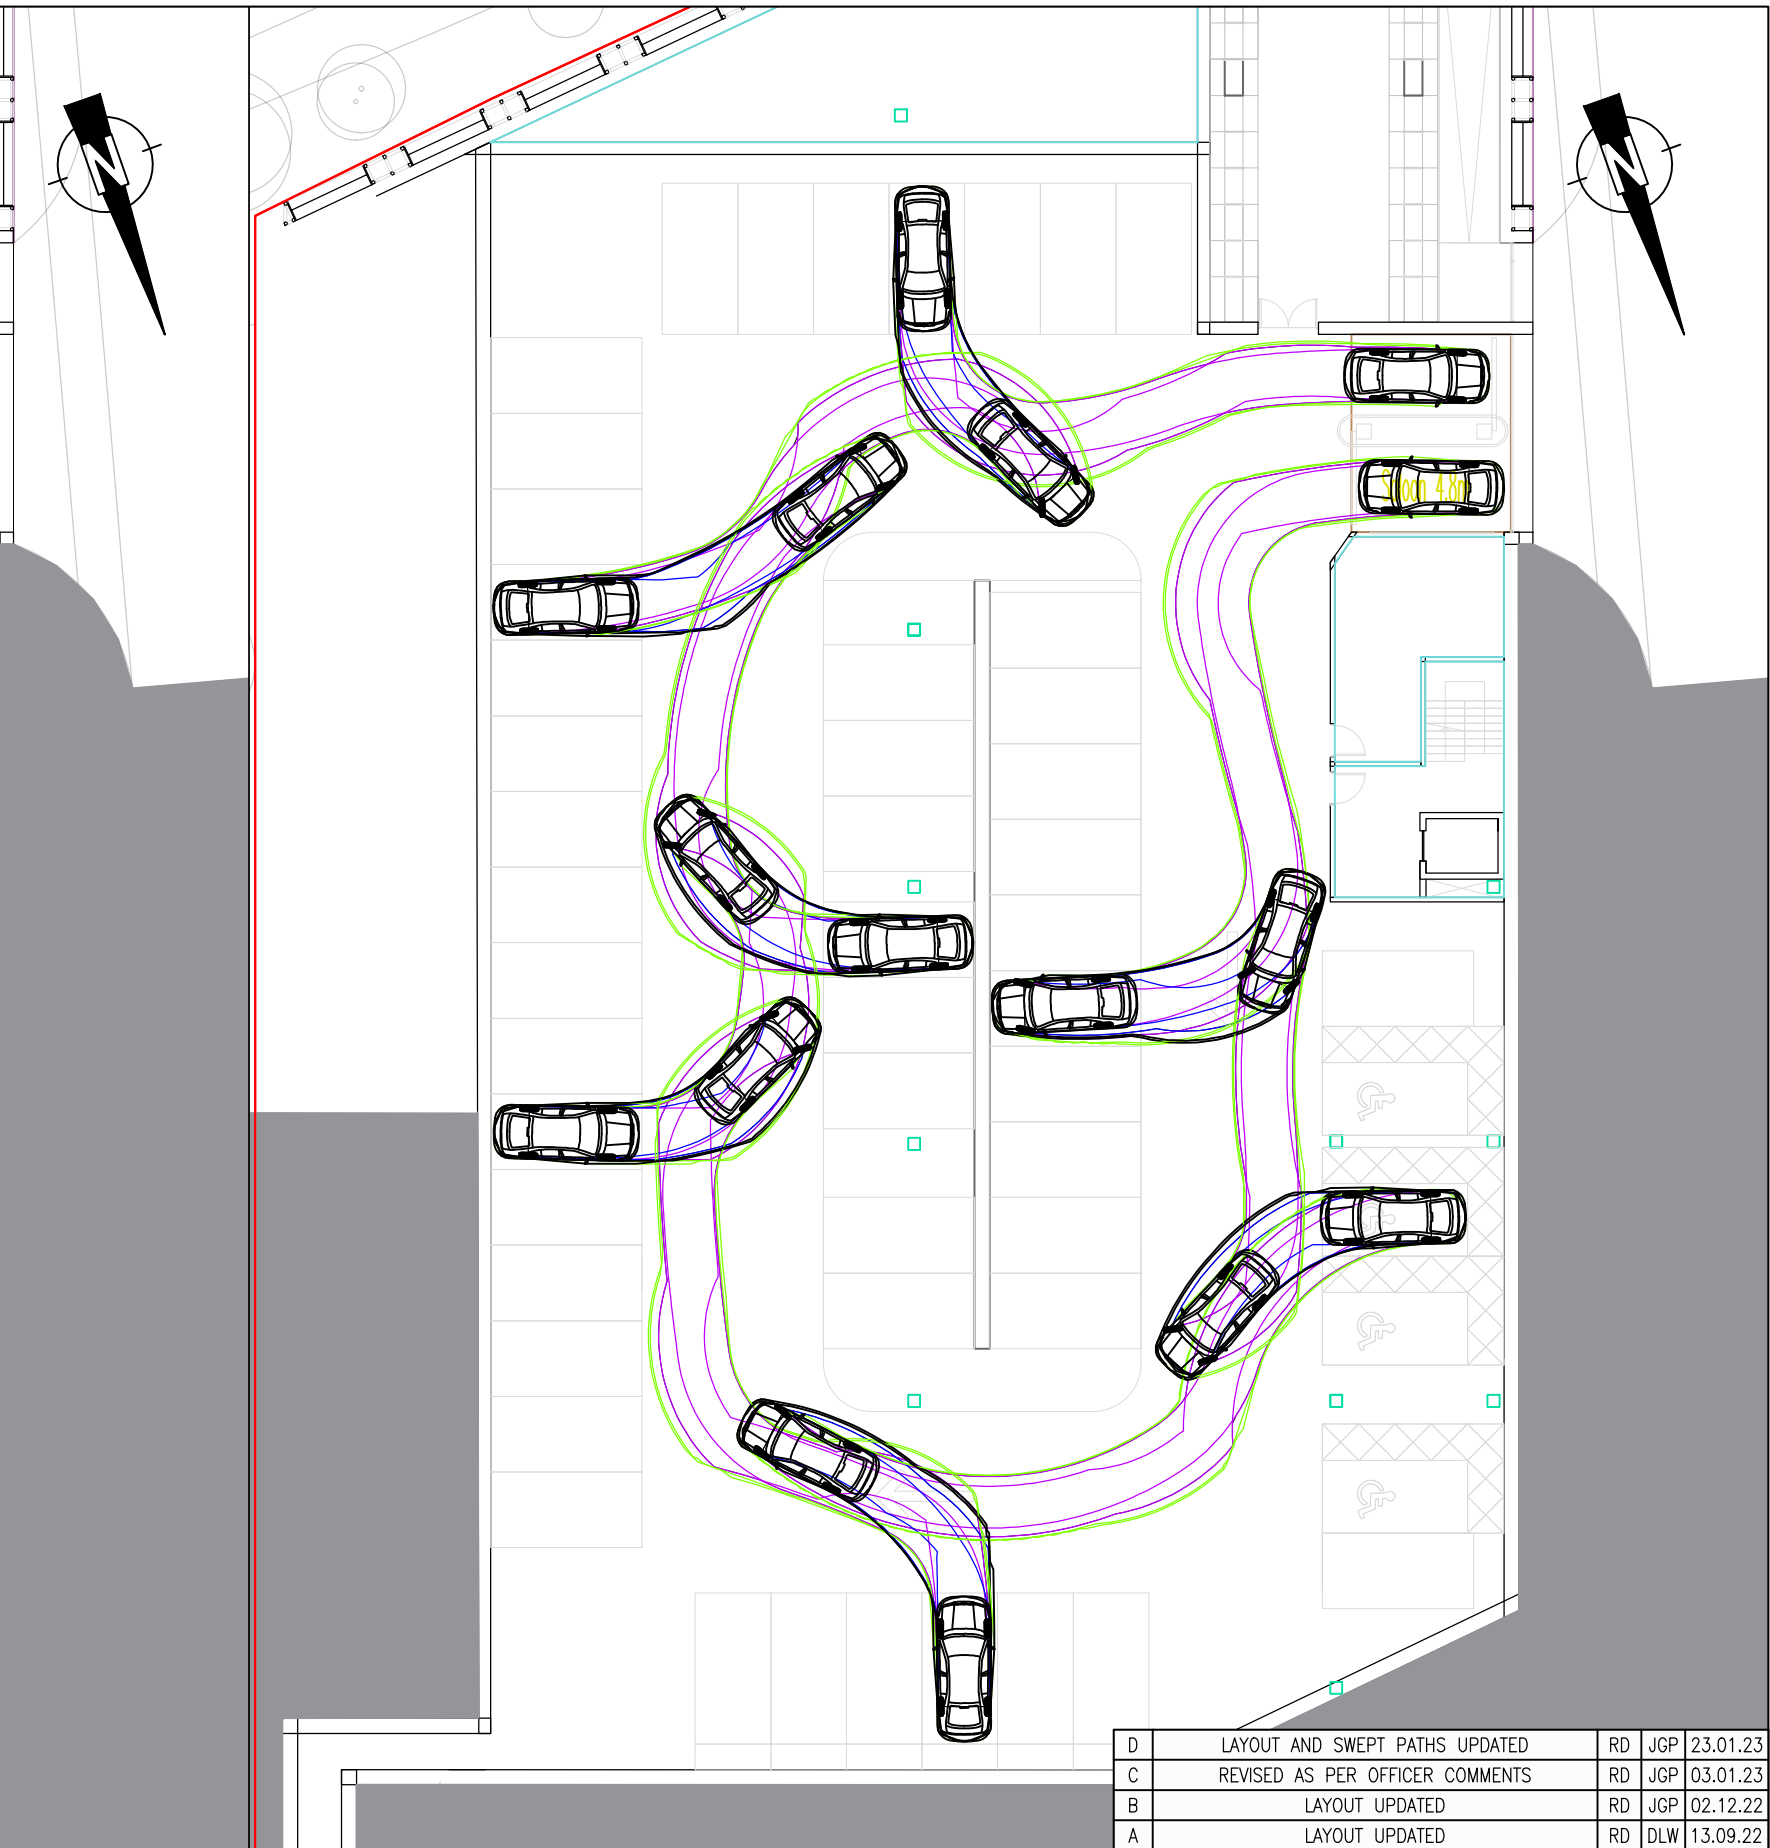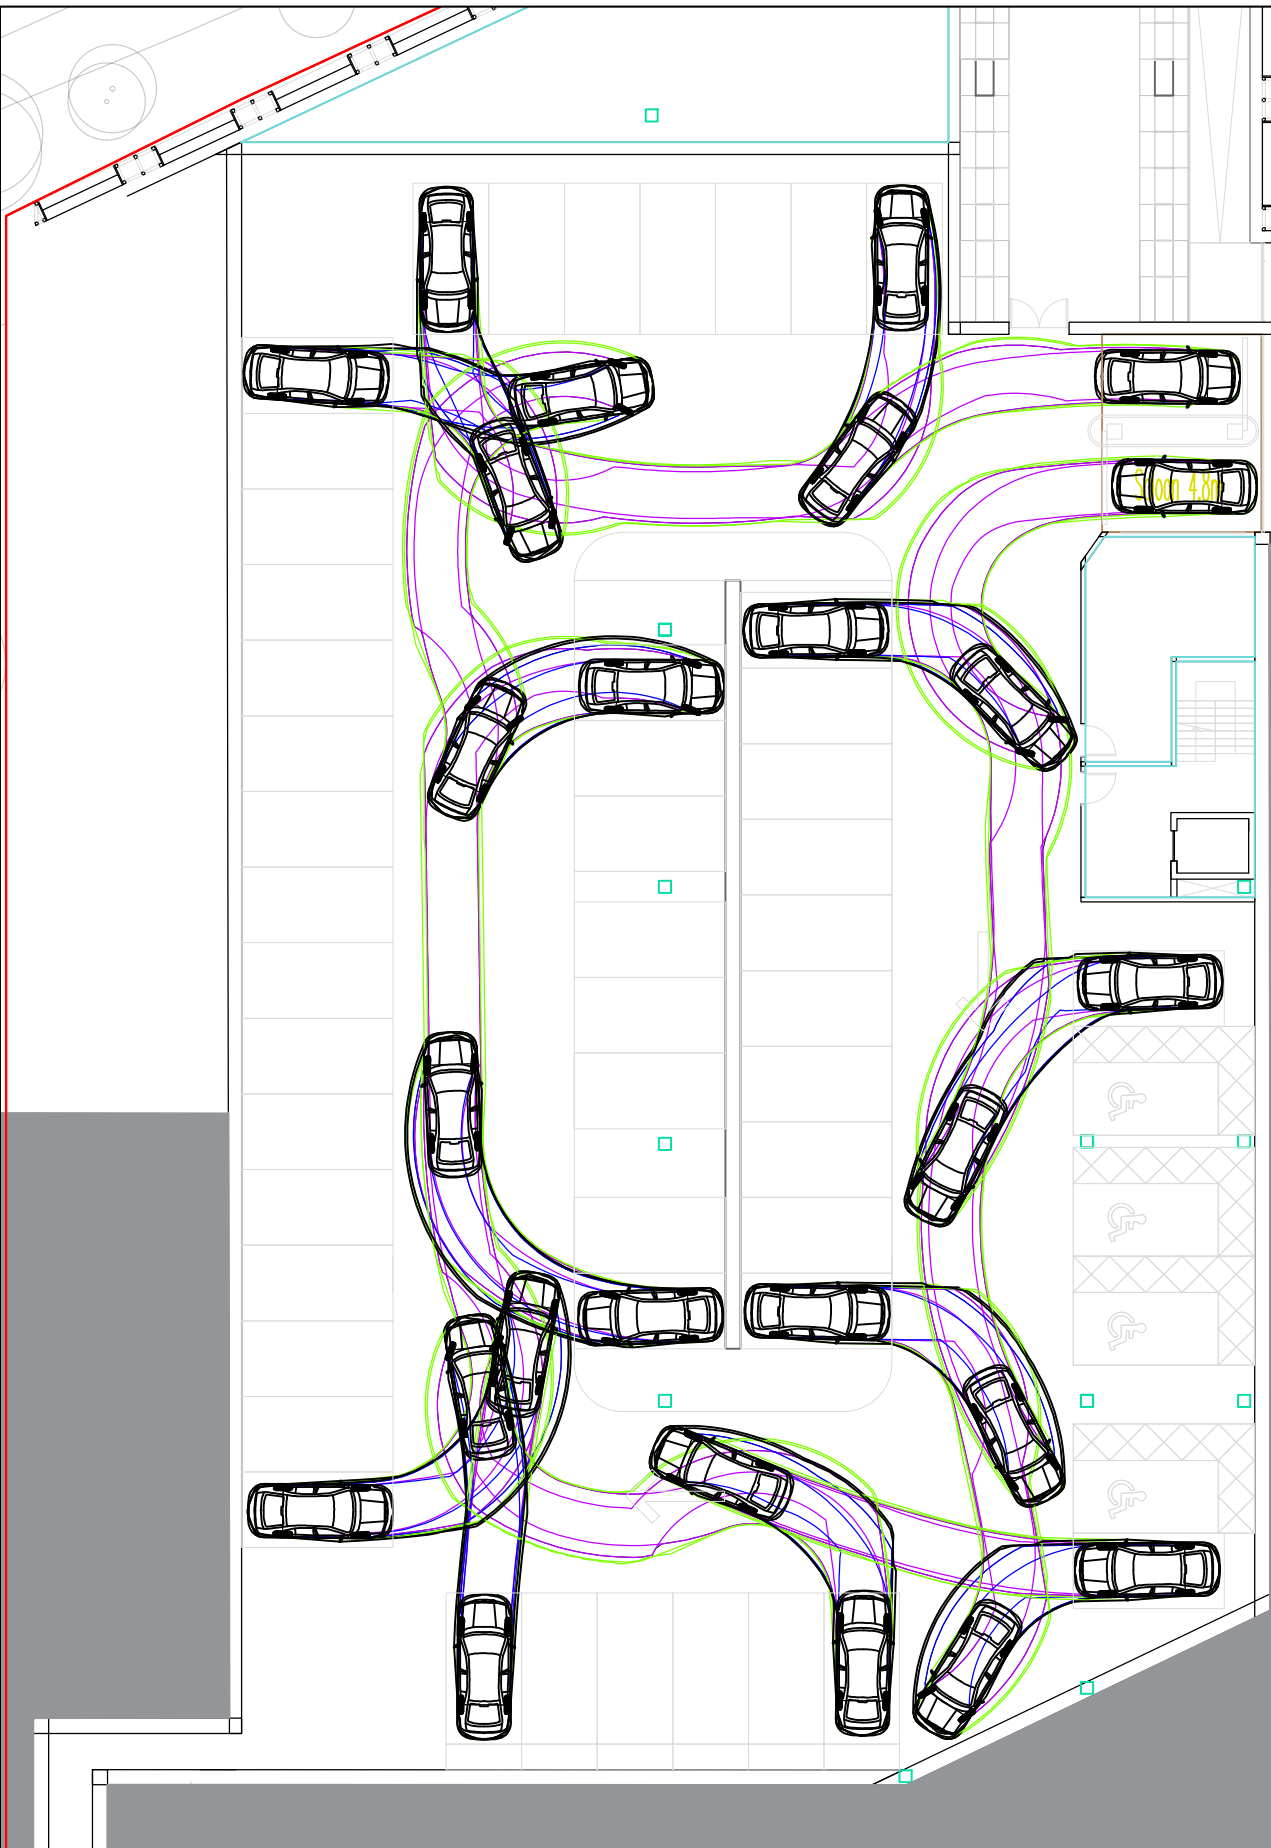

D	LAYOUT AND SWEEP PATHS UPDATED	RD	JGP	23.01.23
C	REVISED AS PER OFFICER COMMENTS	RD	JGP	03.01.23
B	LAYOUT UPDATED	RD	JGP	02.12.22
A	LAYOUT UPDATED	RD	DLW	13.09.22
Rev	Description	Drn	Chk	Date

REVISIONS				
Preliminary	Approval	Tender	Const.	
DRAWING STATUS				
DATE	AUGUST 2022	DRAWN	TAQ	CHECKED
			RD	ISSUE
DRAWING No.	6969.003	REV	D	SCALE
				1:250 @ A3

© This drawing is the copyright of Stuart Michael Associates Limited. It may not be reproduced or amended without the written approval of Stuart Michael Associates