

**Transport Assessment Addendum
Drawings**

**Beaches Yard,
Horton Road,
West Drayton**

**Prepared for
Harvest Land Management**

By

**Stuart Michael Associates
Limited**



April 2023

Coombe House
Coombe Square
Thatcham
Berkshire
RG19 4JF

T: 01635 867711
F: 01635 861715
E: mail@stuartmichael.co.uk
W: www.stuartmichael.co.uk

SMA Ref: 6969/TAA

Issue Status: 06




D R A W I N G S

Drawing 6969.001H General Arrangement Layout

Drawing 6969.002I Vehicle Tracking Layout Sheet 1

Drawing 6969.003F Vehicle Tracking Layout Sheet 2

Drawing 6969.012B Proposed Access Arrangements Visibility Splays

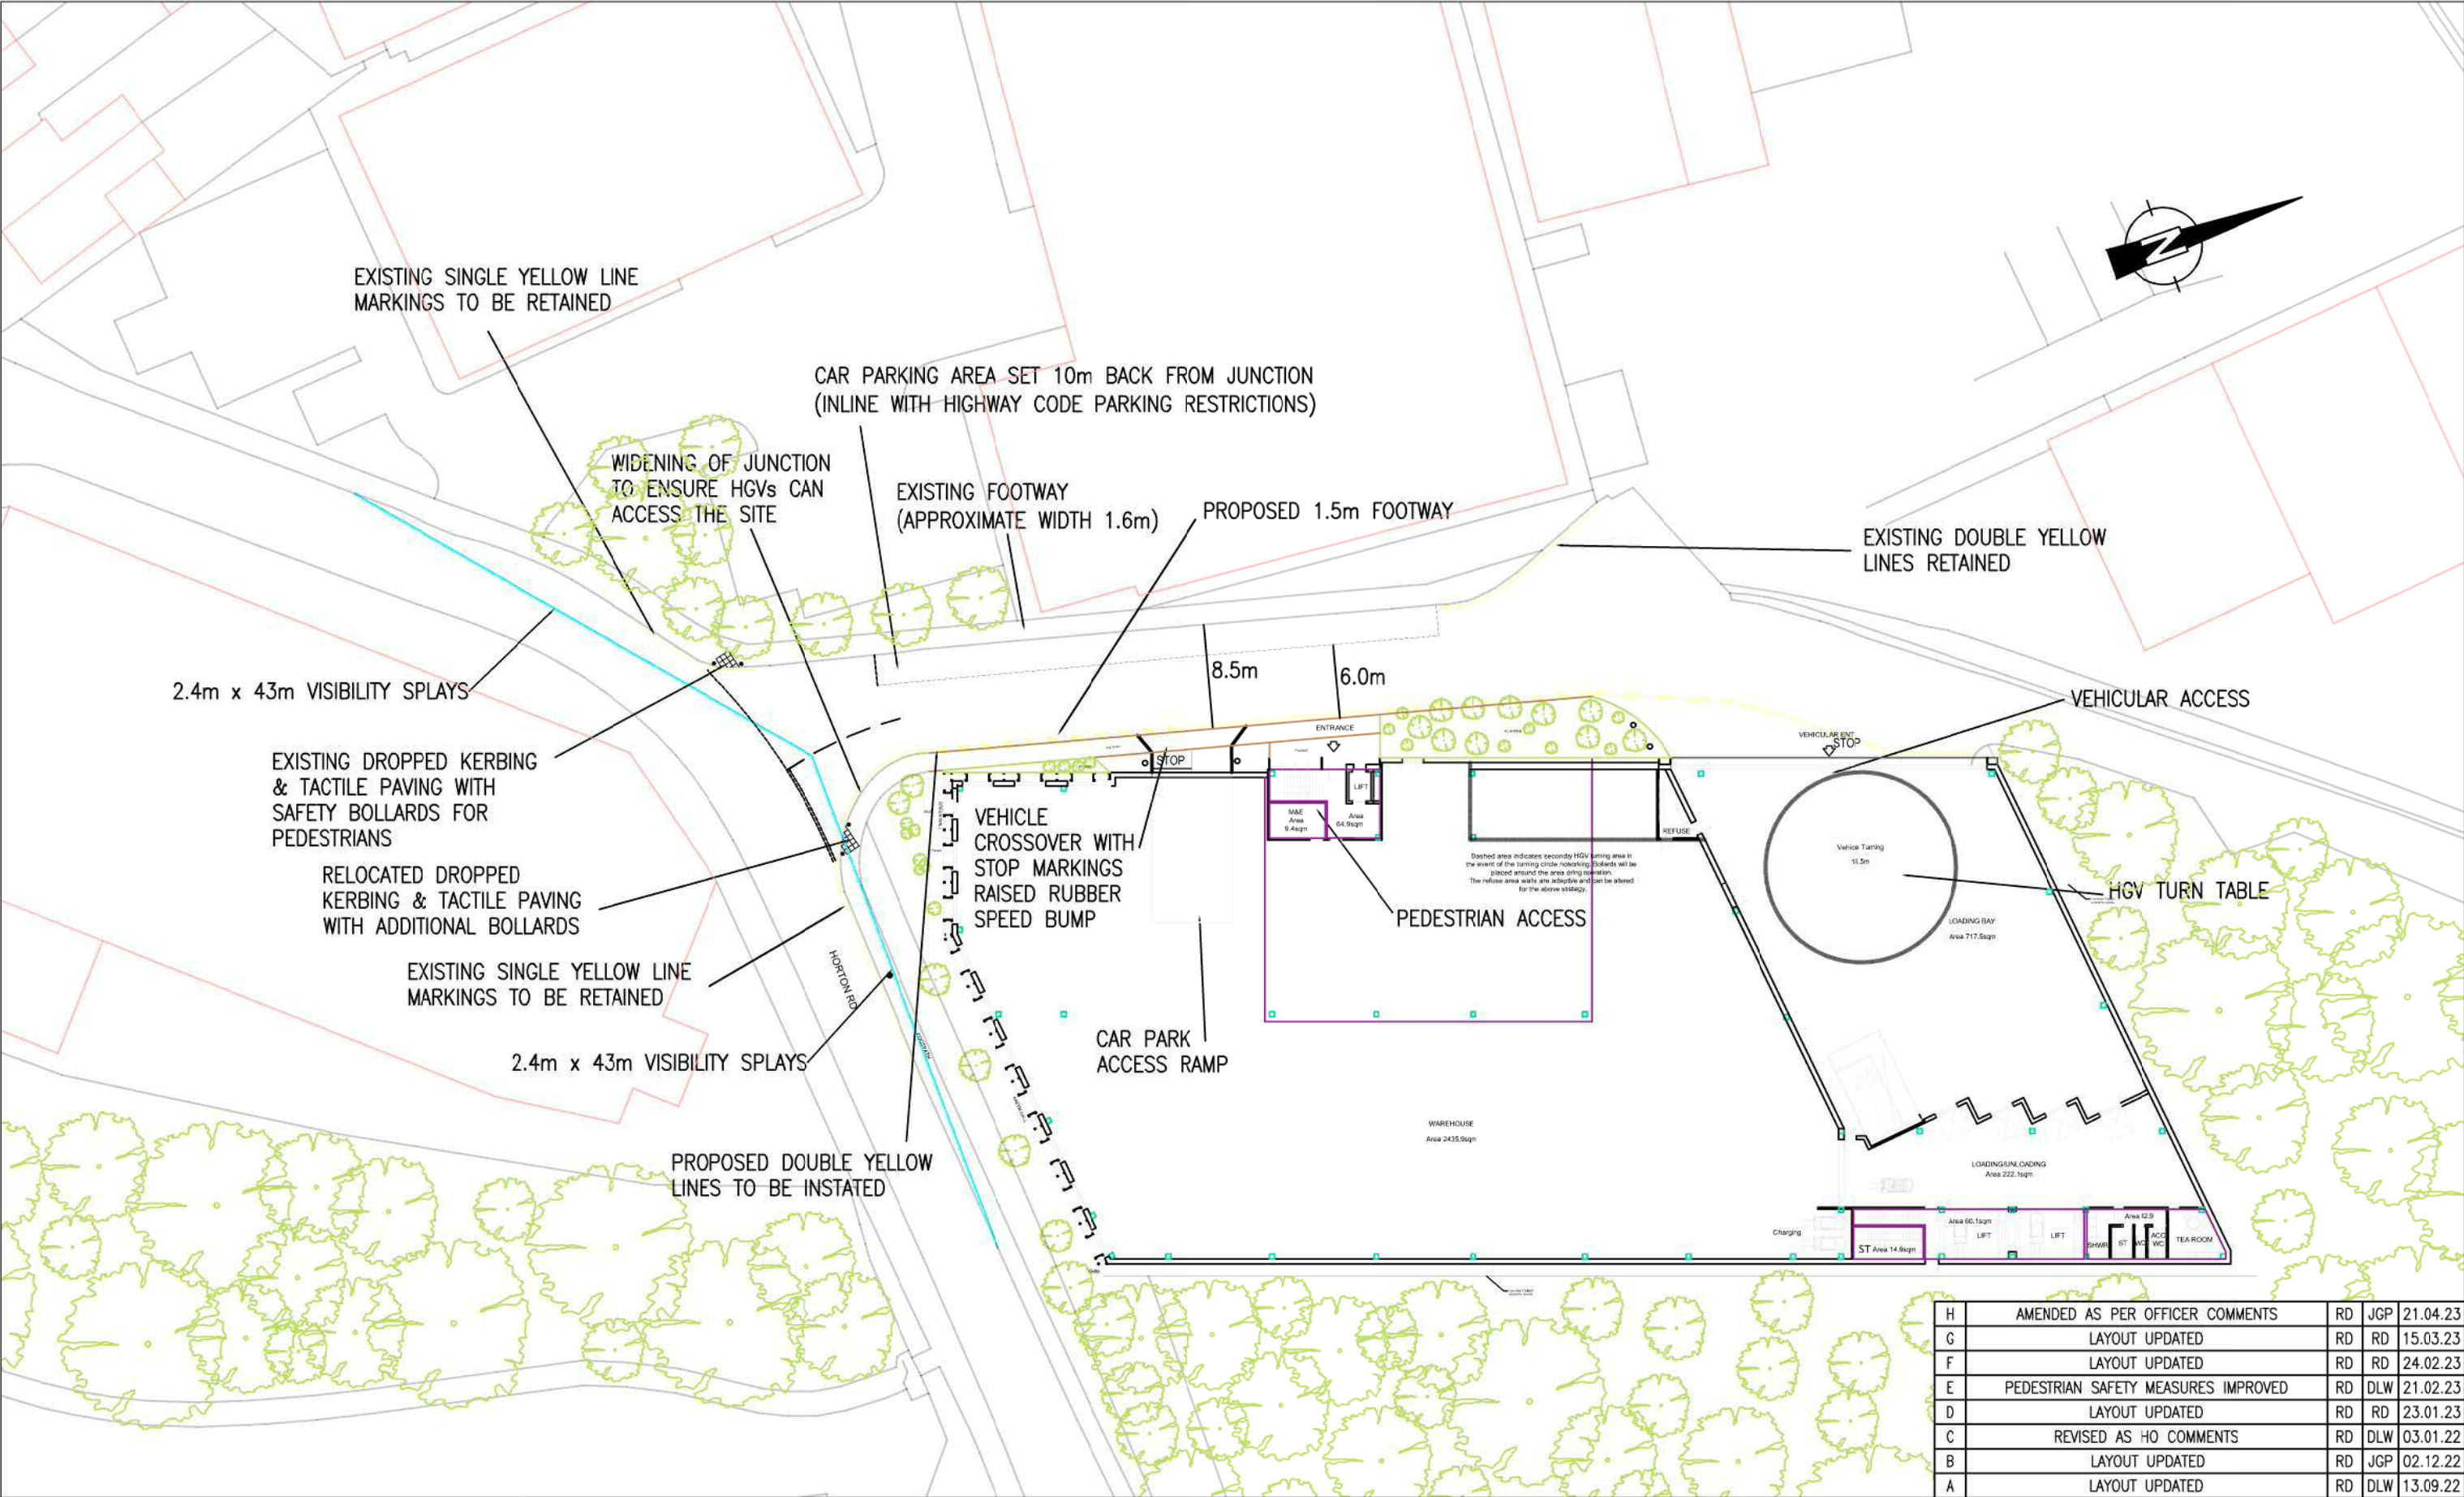



STUART MICHAEL ASSOCIATES

CONSULTING ENGINEERS

Stuart Michael Associates Ltd

Coombe House, Coombe Square, Thatcham, Berkshire RG19 4JF

T: 01635 867 711

F: 01635 861 715

e: mail@stuartmichael.co.uk

w: www.stuartmichael.co.uk








JOB TITLE

BEACHES YARD, HORTON ROAD,
WEST DRAYTON

DRAWING TITLE

PROPOSED ACCESS ARRANGEMENTS

H	AMENDED AS PER OFFICER COMMENTS	RD	JGP	21.04.23
G	LAYOUT UPDATED	RD	RD	15.03.23
F	LAYOUT UPDATED	RD	RD	24.02.23
E	PEDESTRIAN SAFETY MEASURES IMPROVED	RD	DLW	21.02.23
D	LAYOUT UPDATED	RD	RD	23.01.23
C	REVISED AS HO COMMENTS	RD	DLW	03.01.22
B	LAYOUT UPDATED	RD	JGP	02.12.22
A	LAYOUT UPDATED	RD	DLW	13.09.22
Rev	Description	Drn	Chk	Date
REVISIONS				
Preliminary	Approval	Tender	Const.	
DRAWING STATUS				
DATE	AUG 22	RD	DLW	ISSUE CHECKBOX
DRAWING No.	6969.001	REV	H	SCALE 1:500 @ A3
© This drawing is the copyright of Stuart Michael Associates Limited. It may not be reproduced or amended without the written approval of Stuart Michael Associates				

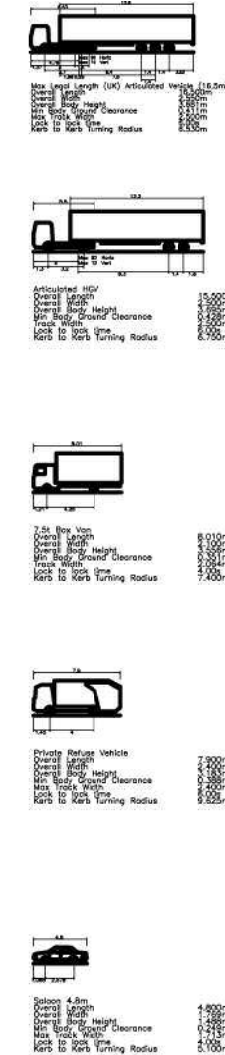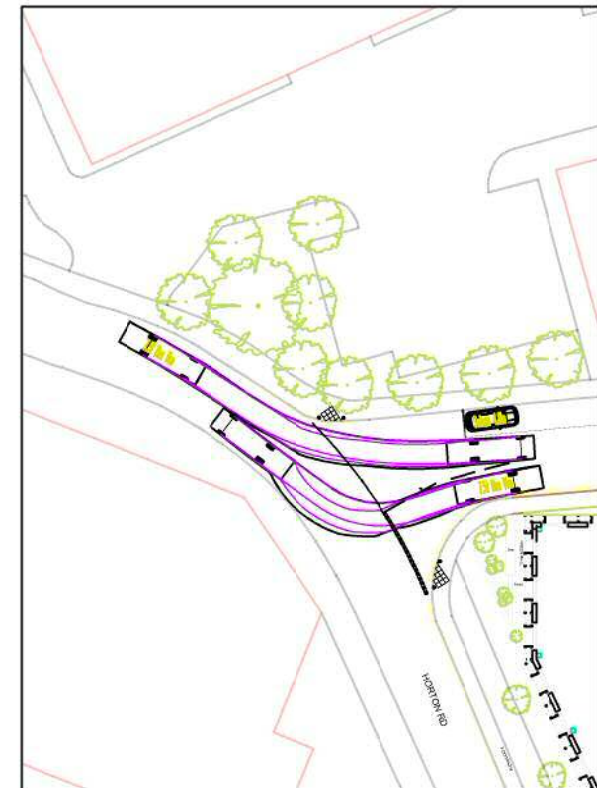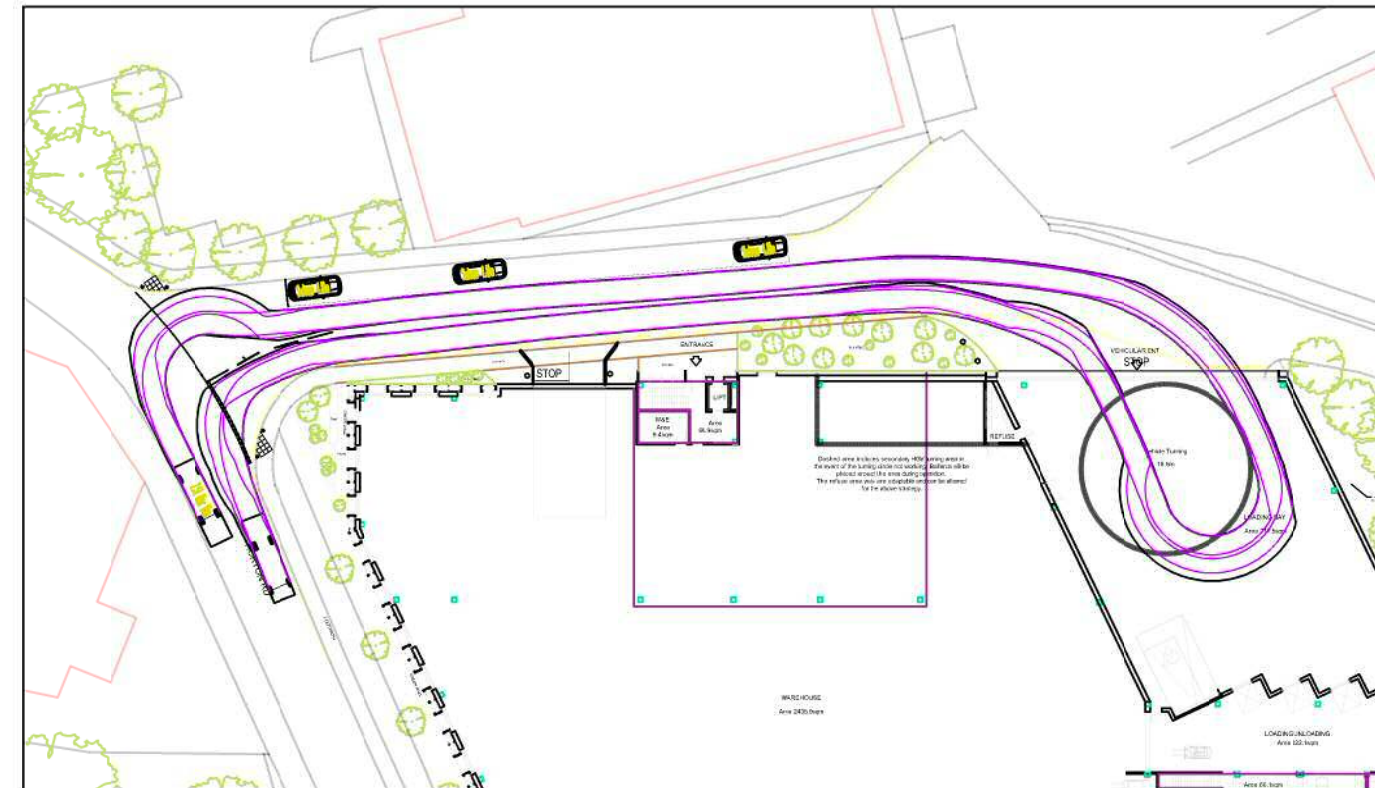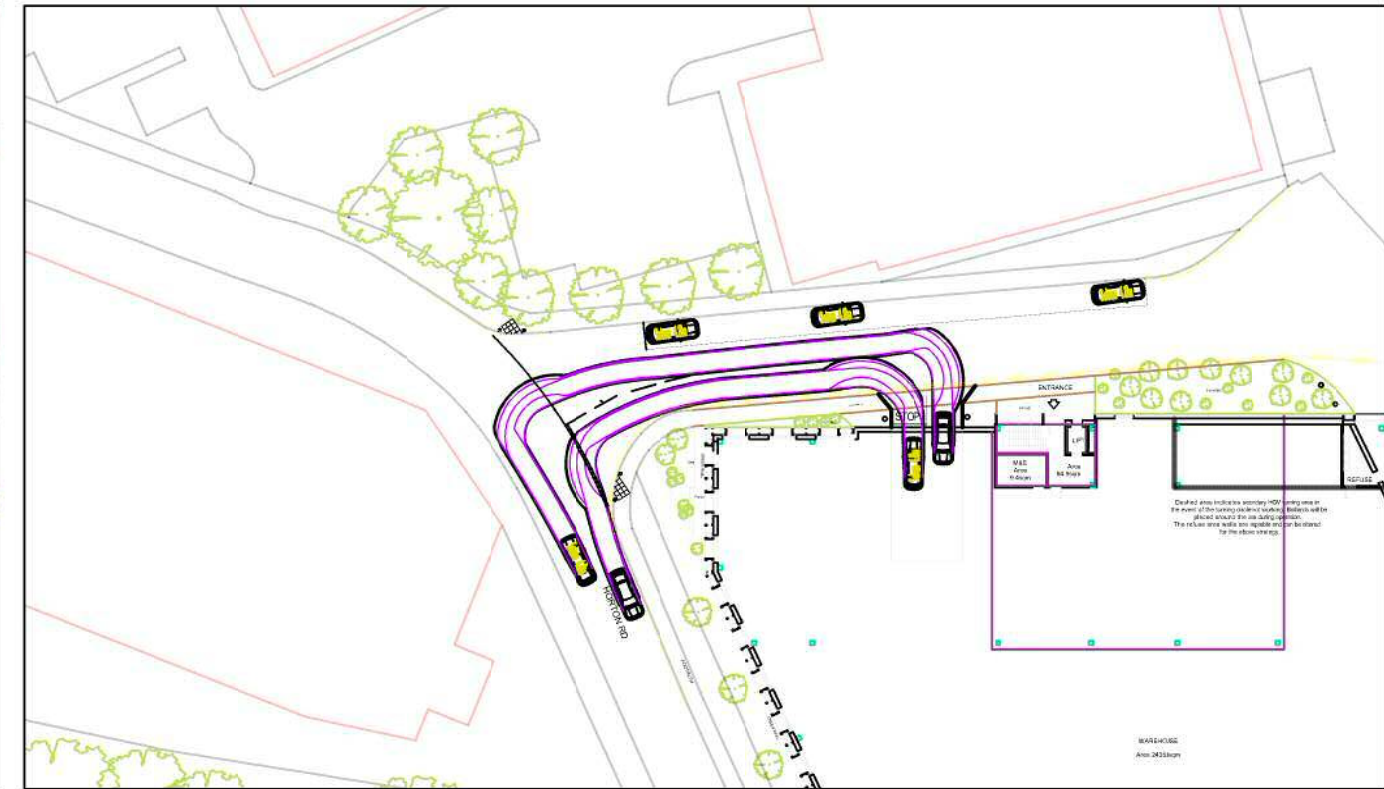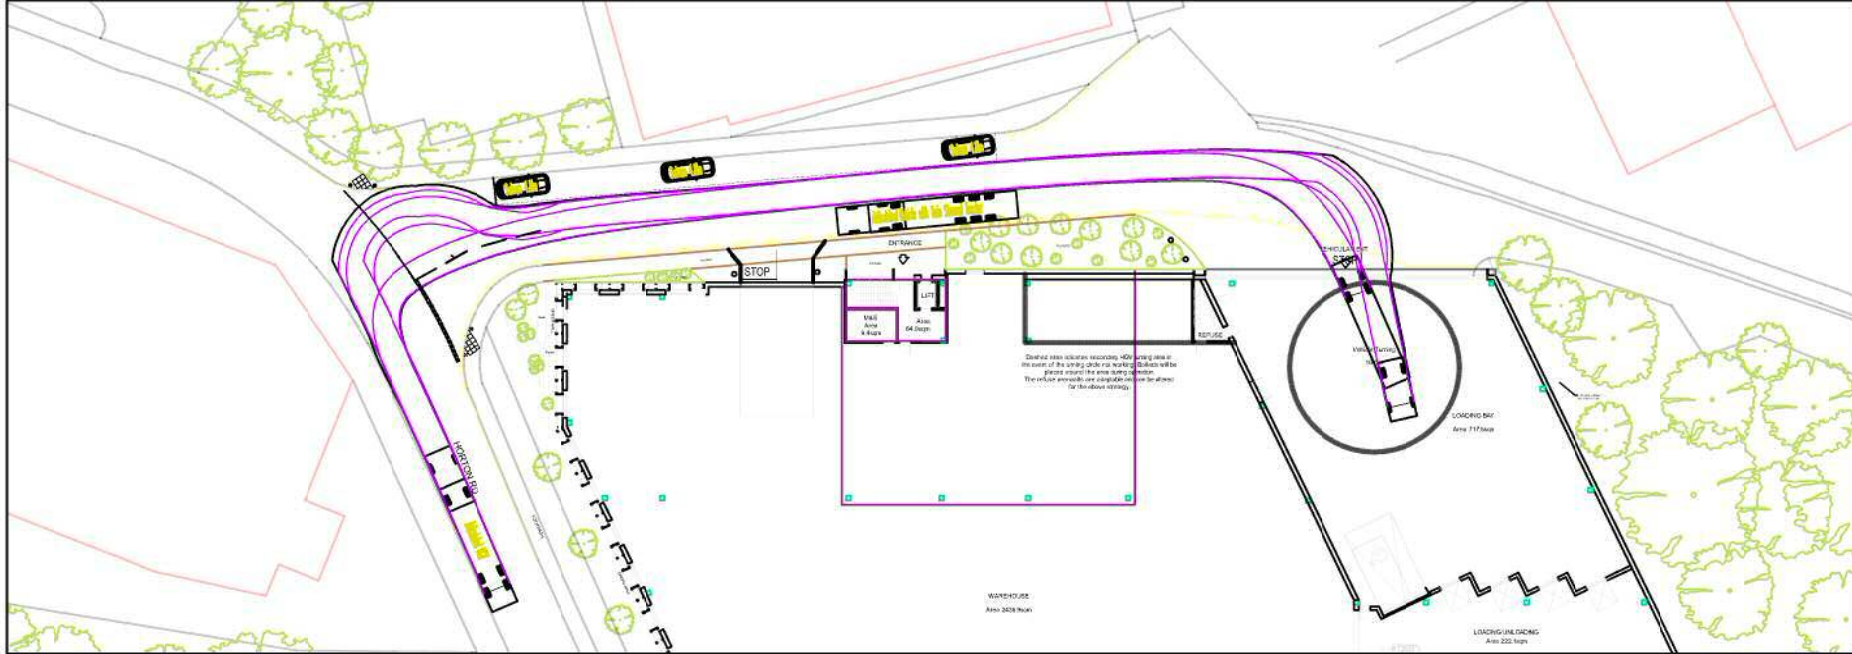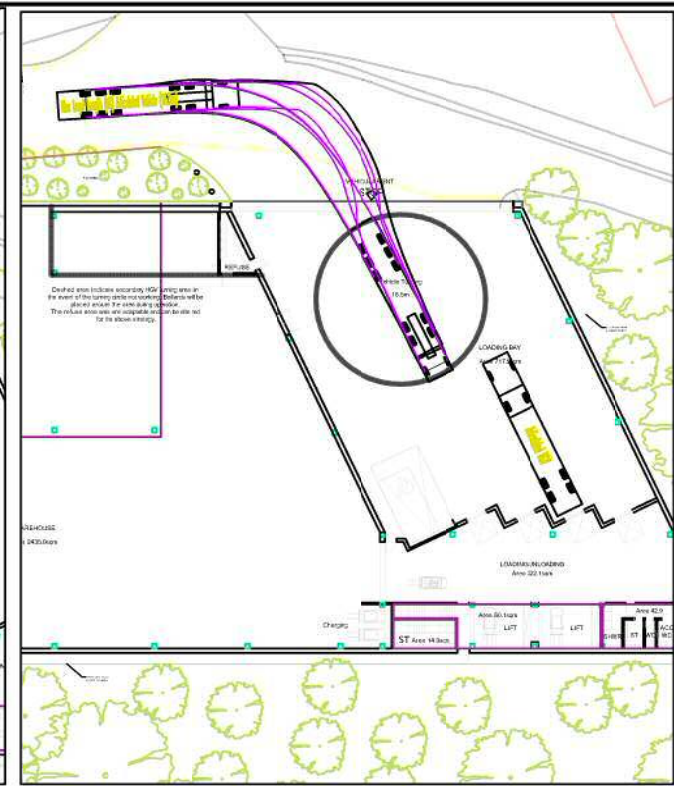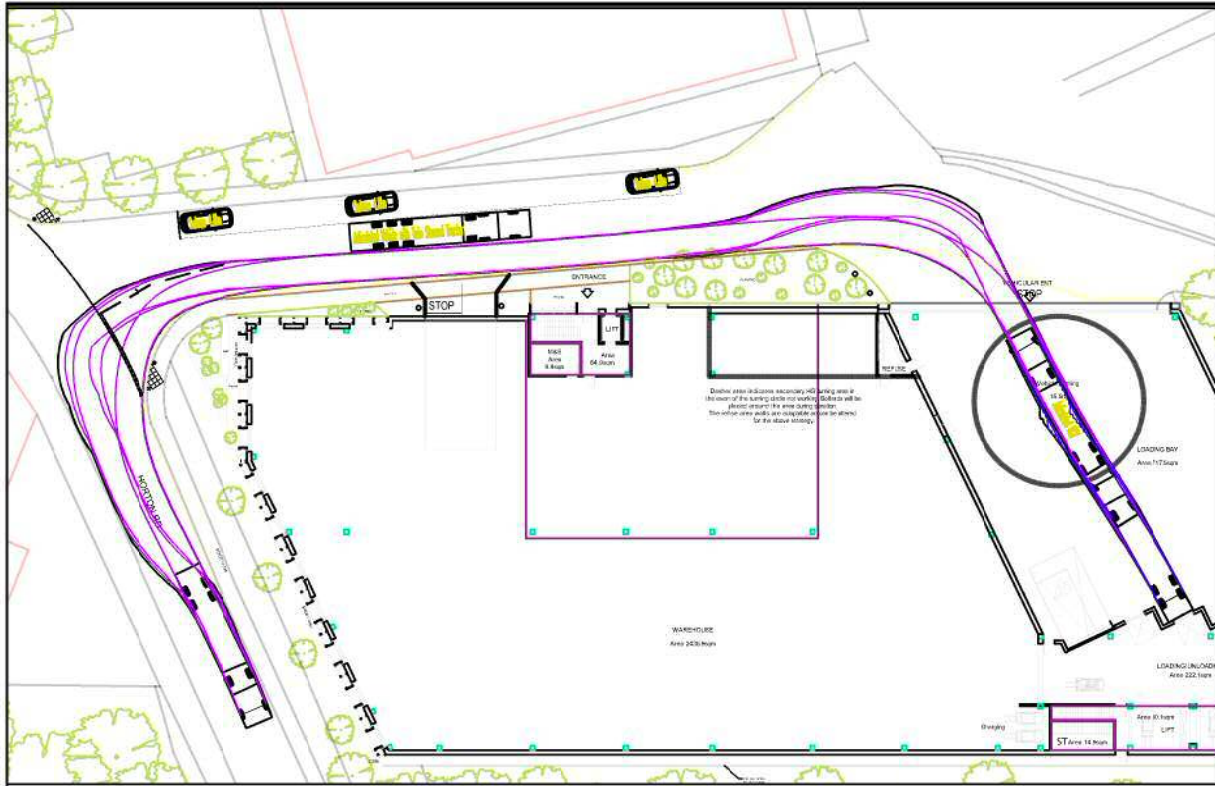

I	HGV SWEEP PATH ADDED	JGP	DLW	27.04.23
H	REVISED AS PER OFFICER COMMENTS	RD	RD	21.04.23
G	LAYOUT UPDATED	RD	RD	15.03.23
F	LAYOUT UPDATED	RD	DLW	21.02.23
E	LAYOUT UPDATED	RD	DLW	21.02.23
D	LAYOUT AND SWEEP PATHS UPDATED	RD	JGP	23.01.23
C	REVISED AS PER OFFICER COMMENTS	RD	JGP	03.01.23
B	LAYOUT UPDATED	RD	JGP	02.12.22
A	LAYOUT UPDATED	RD	DLW	13.09.22
Rev	Description	Drm	Chk	Date
REVISIONS				
Preliminary Issue			Submitted for S104	
Planning Issue			Issued for Tender	
Submitted for S38			Issued for Construction	
Submitted for S278			As Built	

STUART MICHAEL ASSOCIATES
CONSULTING ENGINEERS



Stuart Michael Associates Ltd
Coombe House, Coombe Square, Thatcham, Berkshire RG19 4JF
T: 01635 967 711 E: mail@stuartmichael.co.uk
F: 01635 861 715 W: www.stuartmichael.co.uk

JOB TITLE
**BEACHES YARD, HORTON ROAD,
WEST DRAYTON**

DRAWING FILE
AUTOTRACK SWEEP PATH ANALYSIS

DATE	AUG 22	DRAWN	RD	CHECKED	DLW	ISSUE CHECKER
DRAWING NO.	6969.002	REV	1	SCALE	1:500	A1

This drawing is the copyright of Stuart Michael Associates Limited. It may not be reproduced or amended without the written approval of Stuart Michael Associates

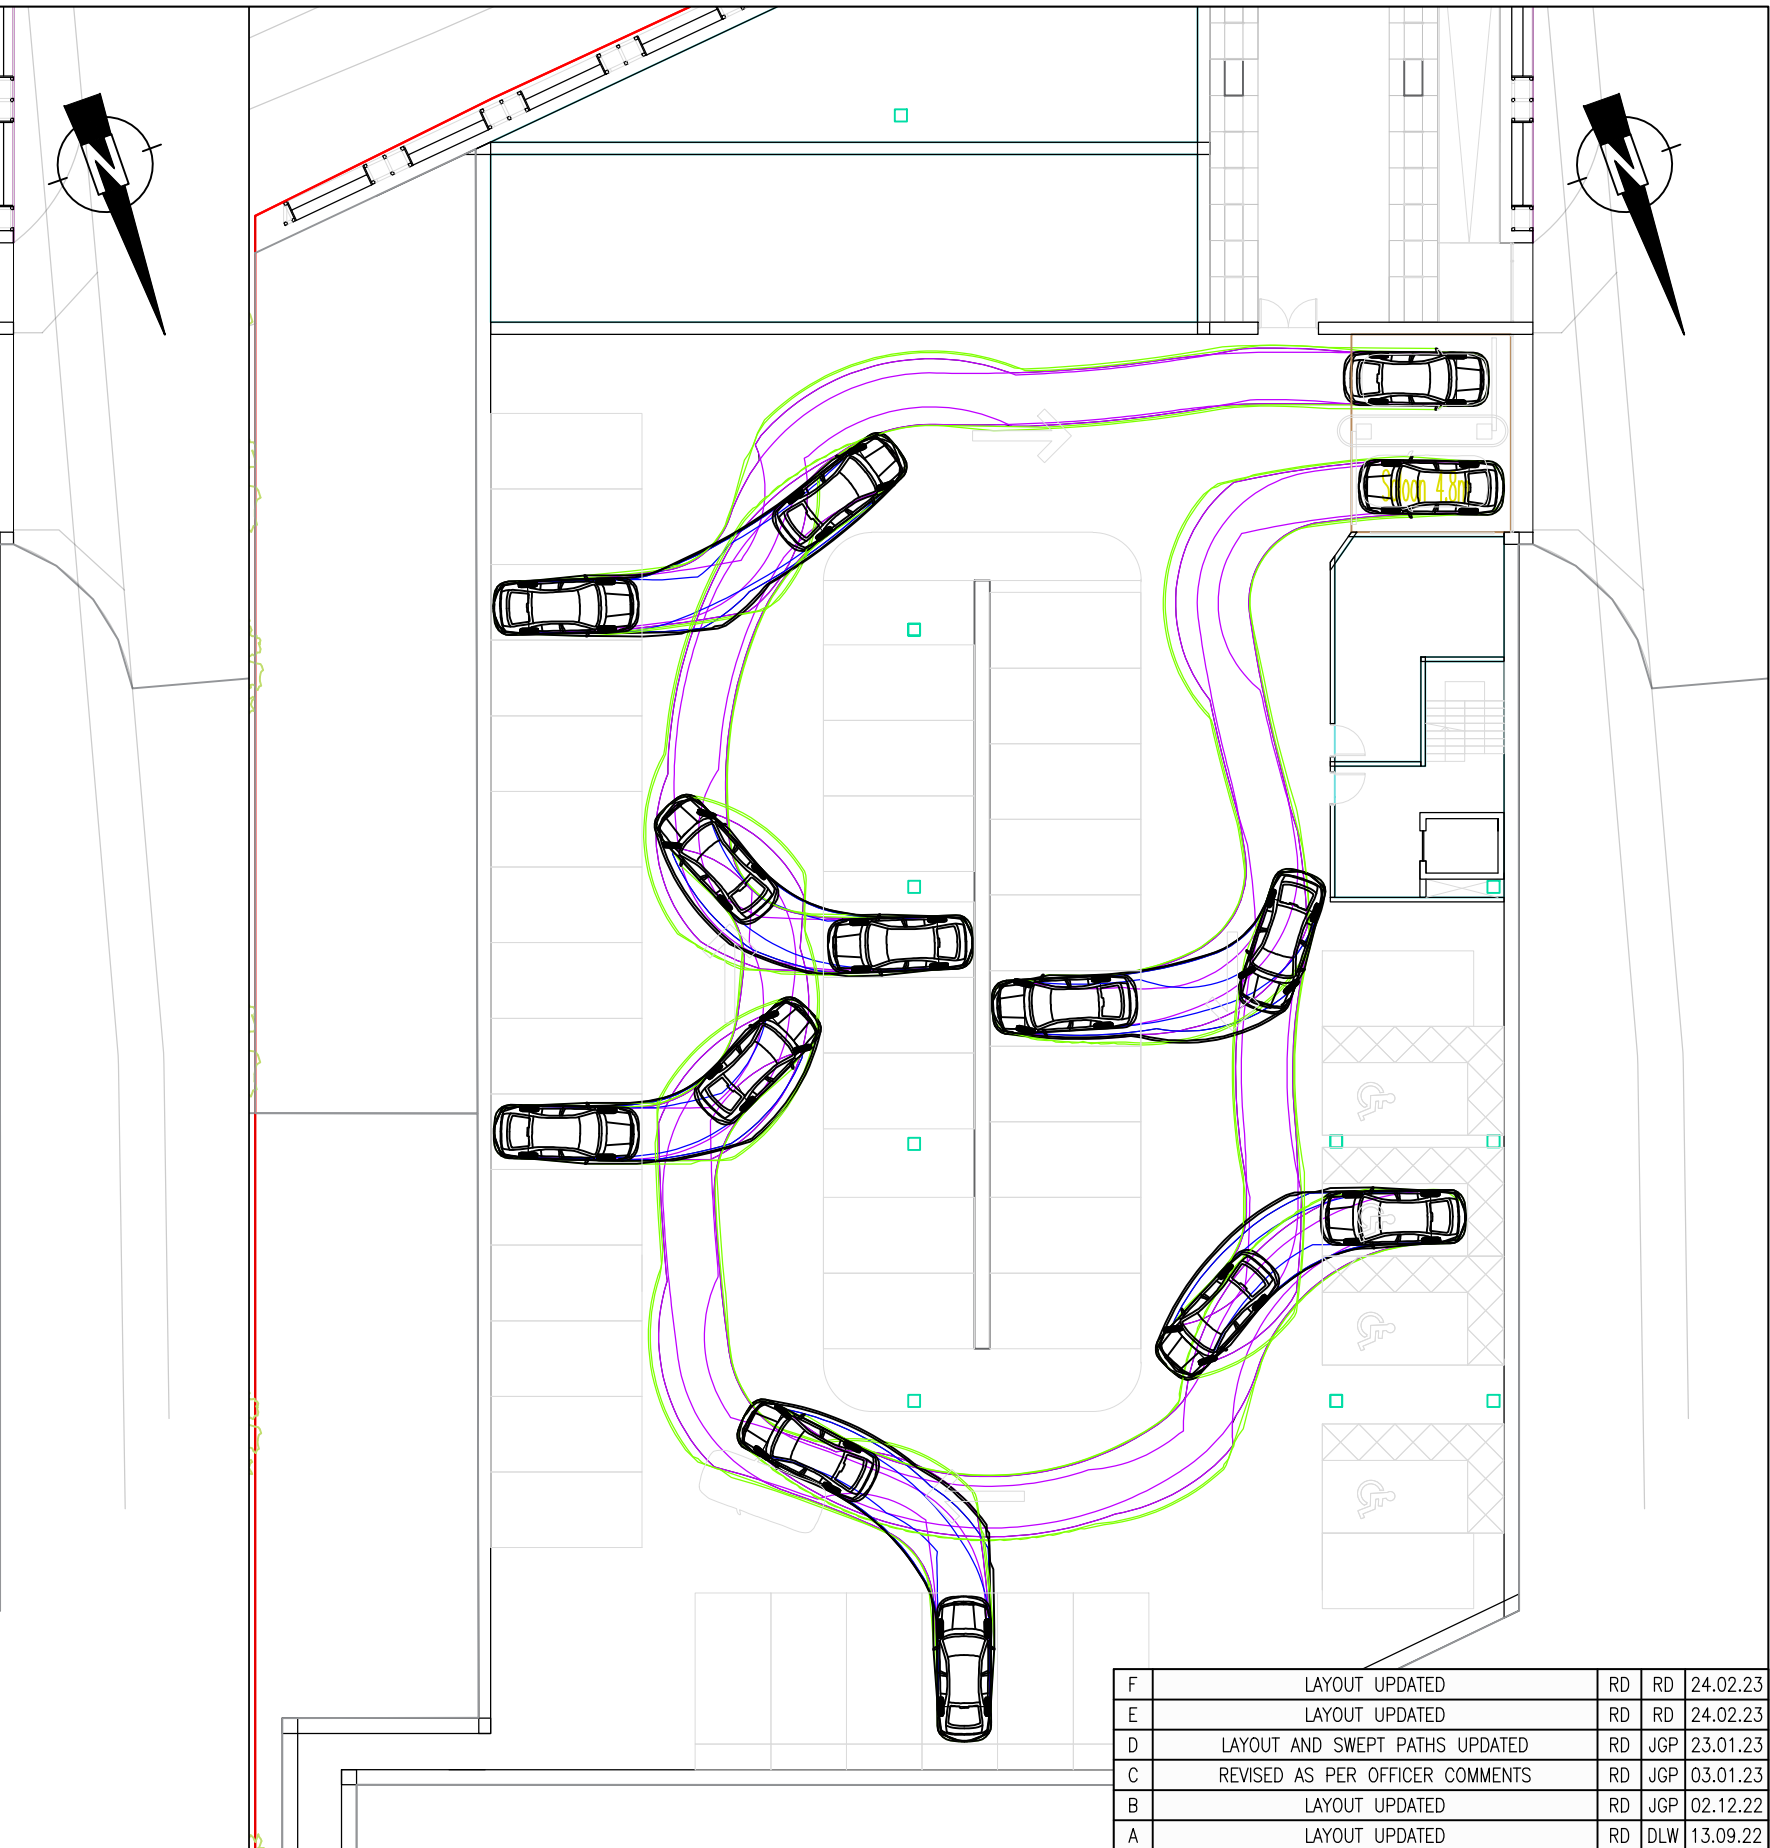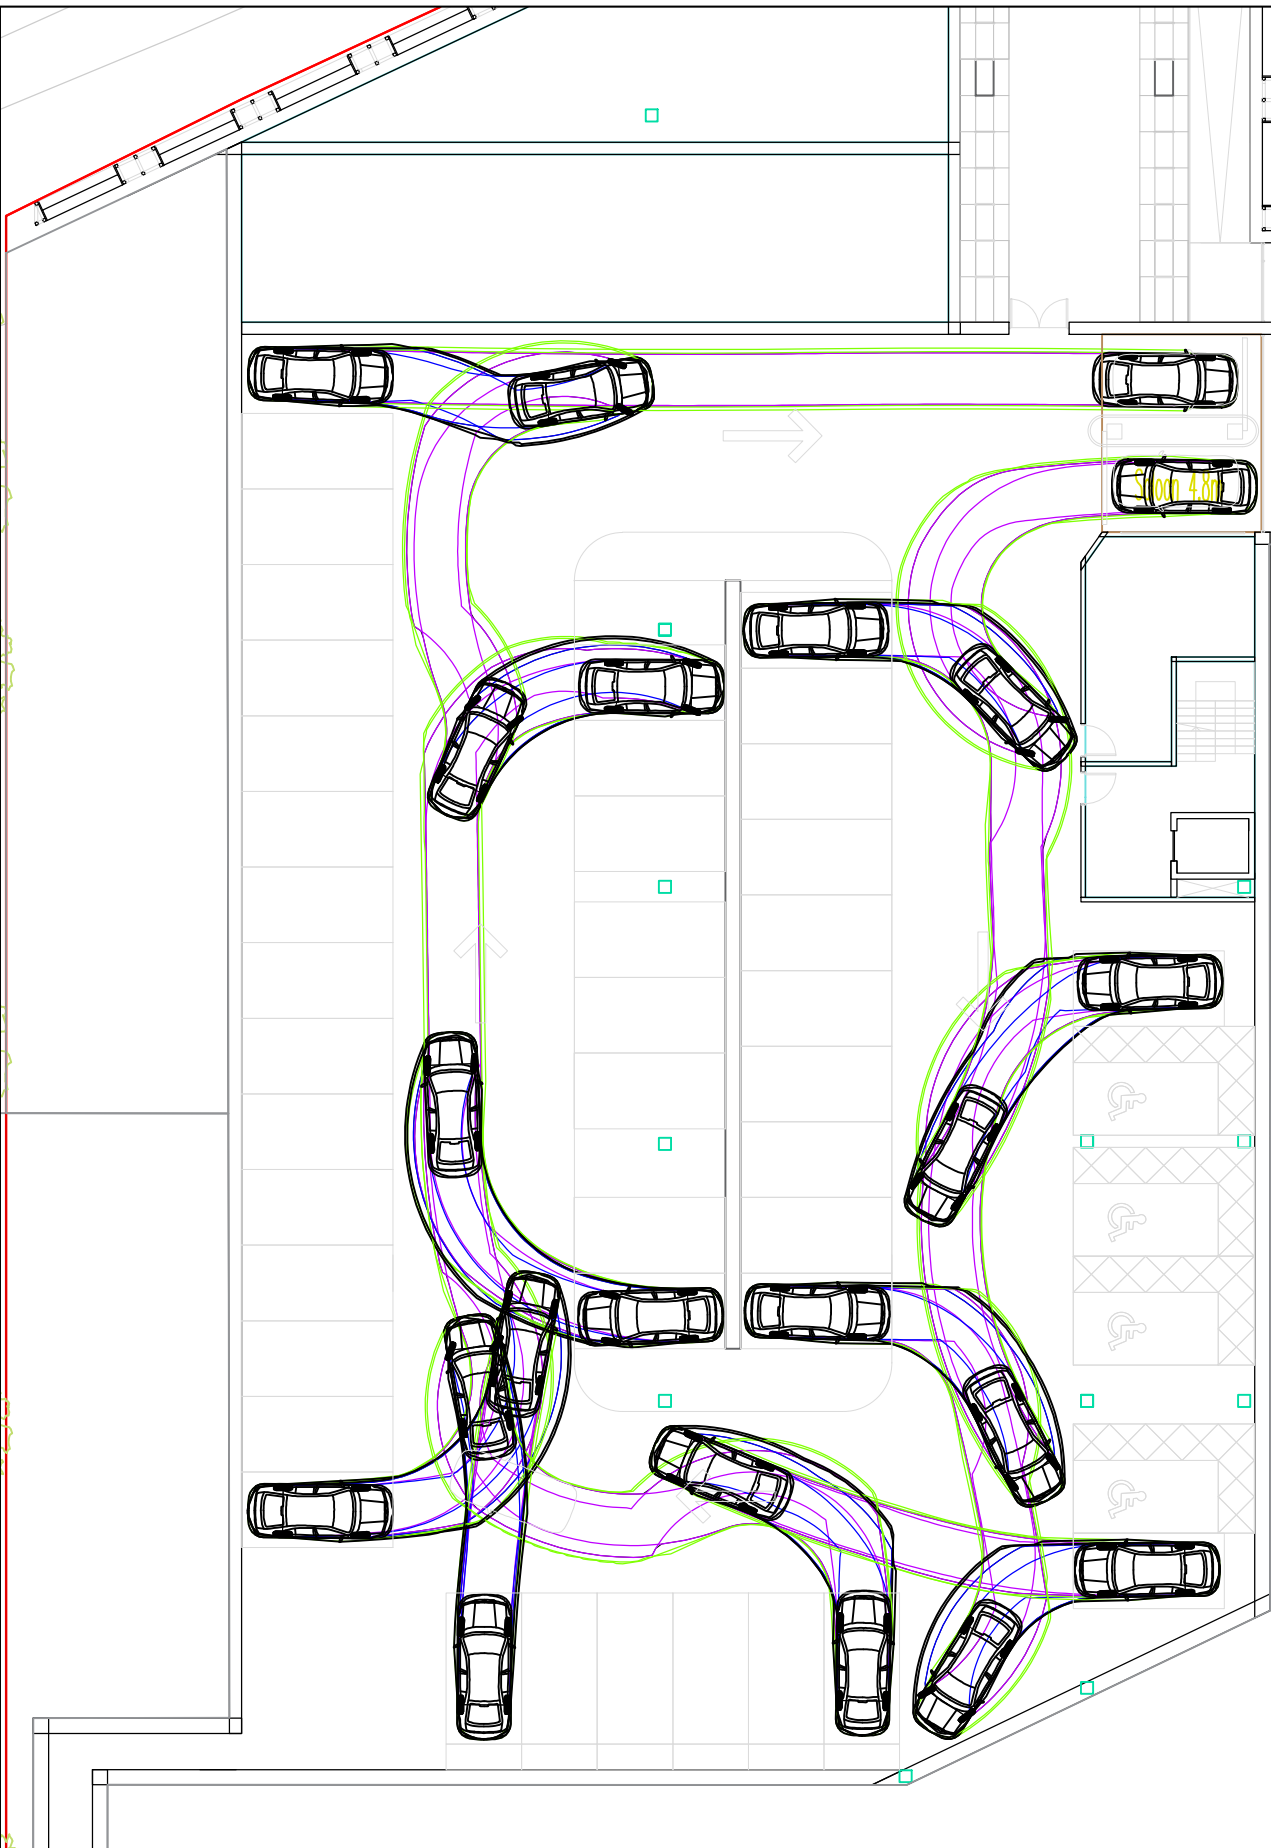

F	LAYOUT UPDATED	RD	RD	24.02.23
E	LAYOUT UPDATED	RD	RD	24.02.23
D	LAYOUT AND SWEEP PATHS UPDATED	RD	JGP	23.01.23
C	REVISED AS PER OFFICER COMMENTS	RD	JGP	03.01.23
B	LAYOUT UPDATED	RD	JGP	02.12.22
A	LAYOUT UPDATED	RD	DLW	13.09.22
Rev	Description	Drn	Chk	Date

REVISIONS				
Preliminary	Approval	Tender	Const.	

DRAWING STATUS				
DATE	AUGUST 2022	DRAWN	TAQ	CHECKED
			RD	ISSUE
DRAWING No.	6969.003	REV	F	SCALE
				1:250 @ A3

© This drawing is the copyright of Stuart Michael Associates Limited. It may not be reproduced or amended without the written approval of Stuart Michael Associates



STUART MICHAEL ASSOCIATES

CONSULTING ENGINEERS

Stuart Michael Associates Ltd

Coombe House, Coombe Square, Thatcham, Berkshire RG19 4JF

T: 01635 867 711

e: mail@stuartmichael.co.uk

F: 01635 861 715


w: www.stuartmichael.co.uk

JOB TITLE

BEACHES YARD, HORTON ROAD
WEST DRAYTON

DRAWING TITLE

LARGE SALOON CAR
SWEEP PATH ANALYSIS BASEMENT CAR PARK

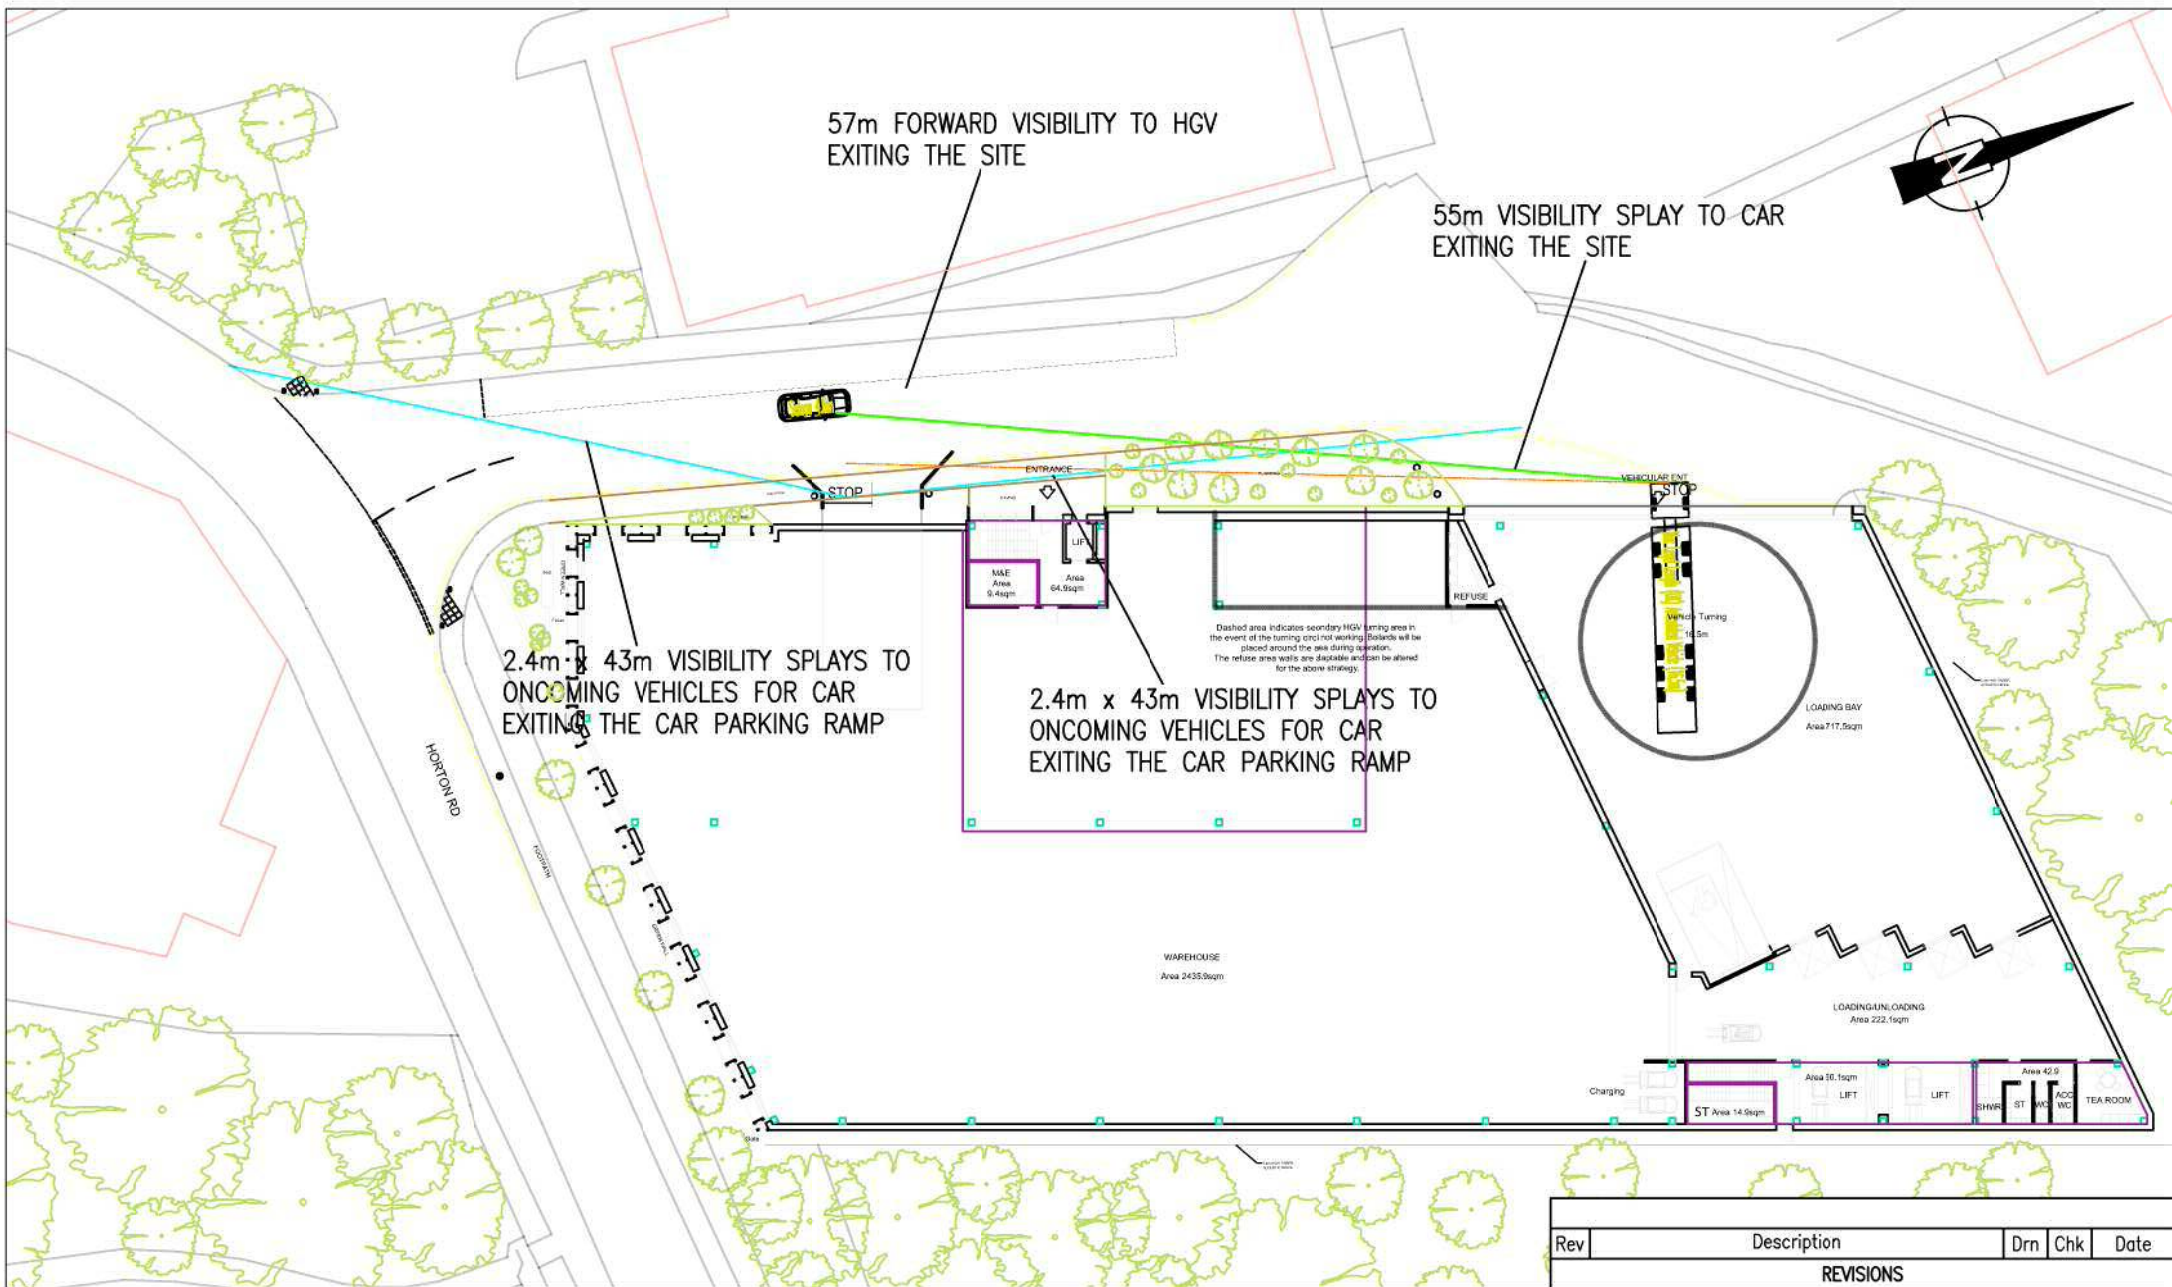

JOB TITLE

BEACHES YARD, HORTON ROAD,
WEST DRAYTON

DRAWING TITLE

PROPOSED ACCESS ARRANGEMENTS

Rev	Description	Drn	Chk	Date
-----	-------------	-----	-----	------

REVISIONS

DATE	FEB 23	DRAWN	RD	CHECKED	JGP	ISSUE	CHECKBOX
DRAWING No.	6969.012	REV.	B	SCALE	1:500	©	A4

© This drawing is the copyright of Stuart Michael Associates Limited. It may not be reproduced or amended without the written approval of Stuart Michael Associates