

**Transport Assessment Addendum
Drawings**

**Beaches Yard,
Horton Road,
West Drayton**

**Prepared for
Harvest Land Management**

By

**Stuart Michael Associates
Limited**



May 2023

Coombe House
Coombe Square
Thatcham
Berkshire
RG19 4JF

T: 01635 867711
F: 01635 861715
E: mail@stuartmichael.co.uk
W: www.stuartmichael.co.uk

SMA Ref: 6969/TAA

Issue Status: 07



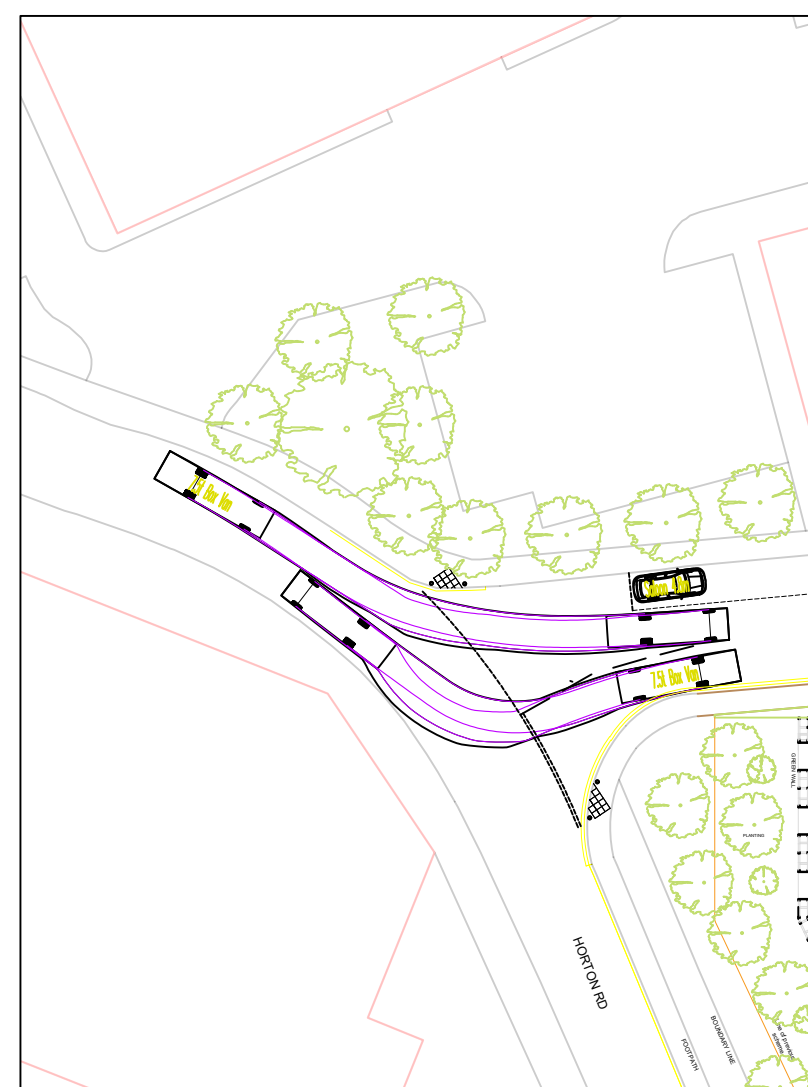
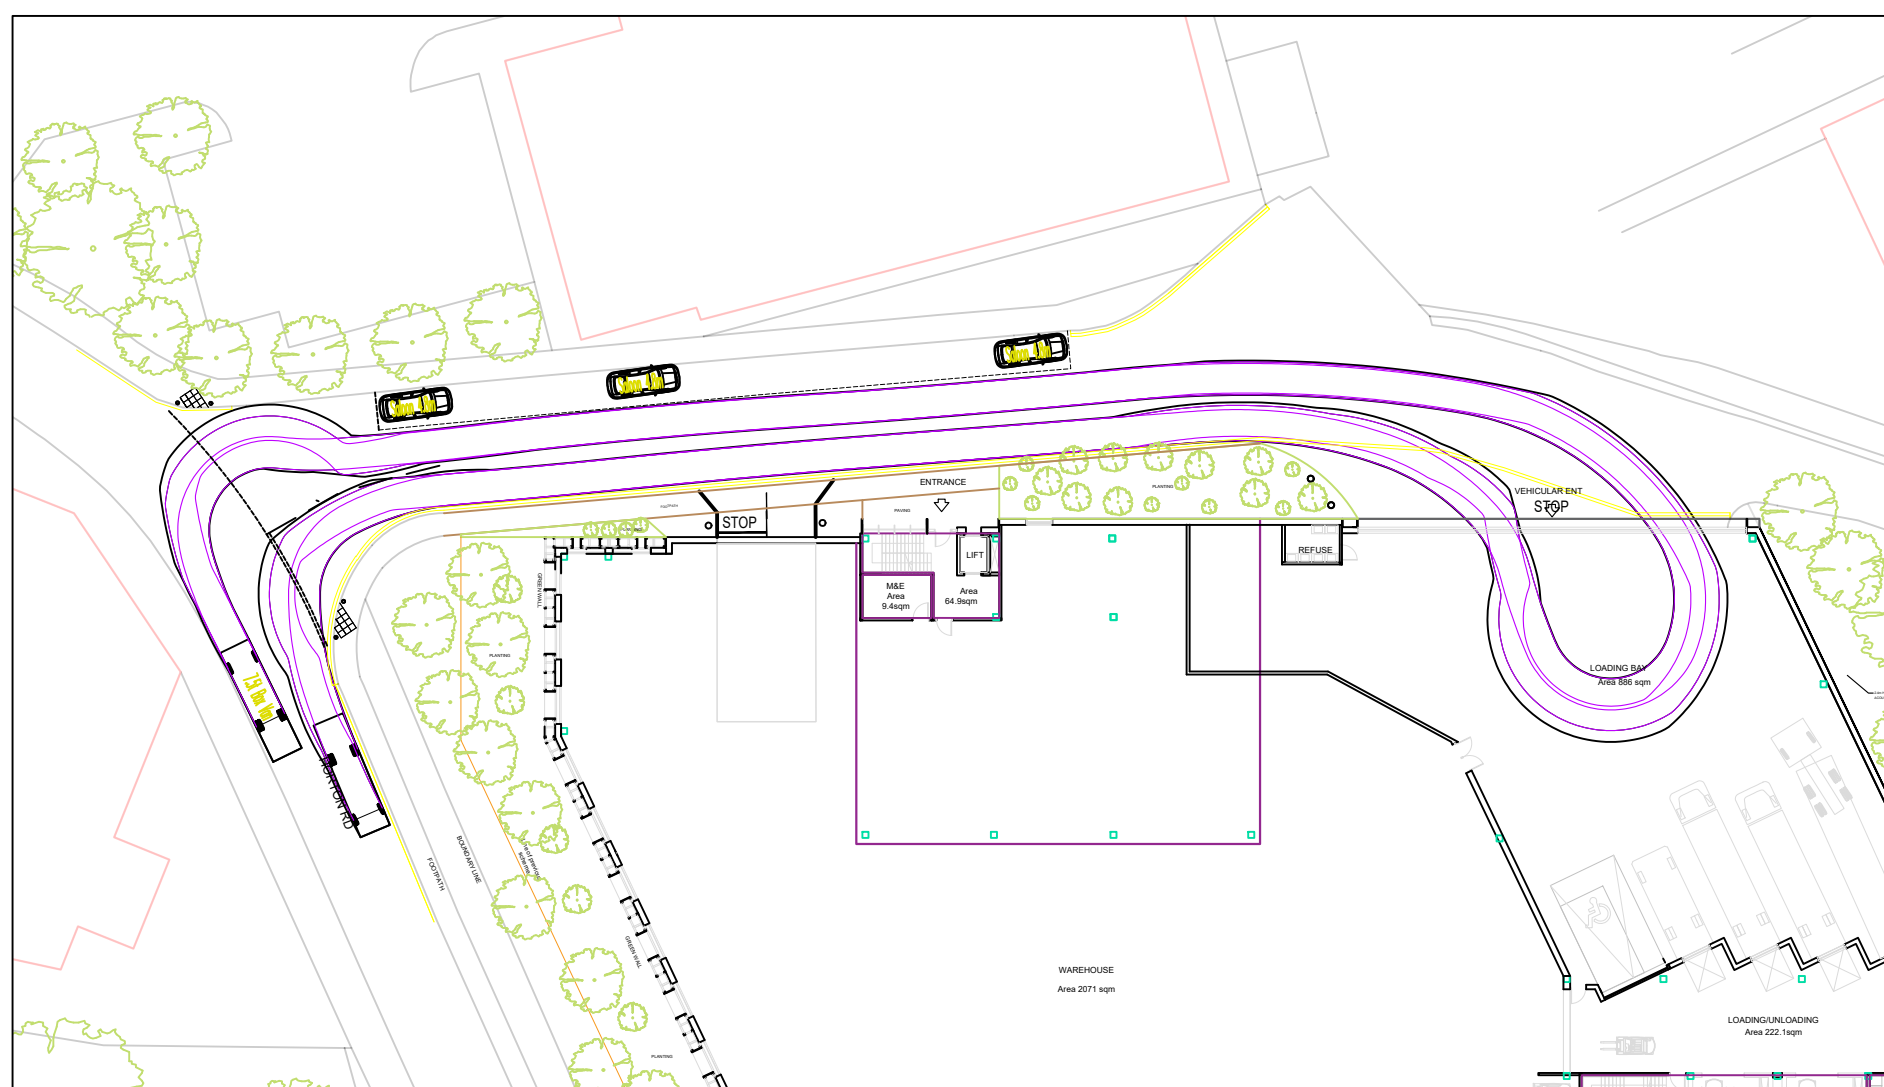
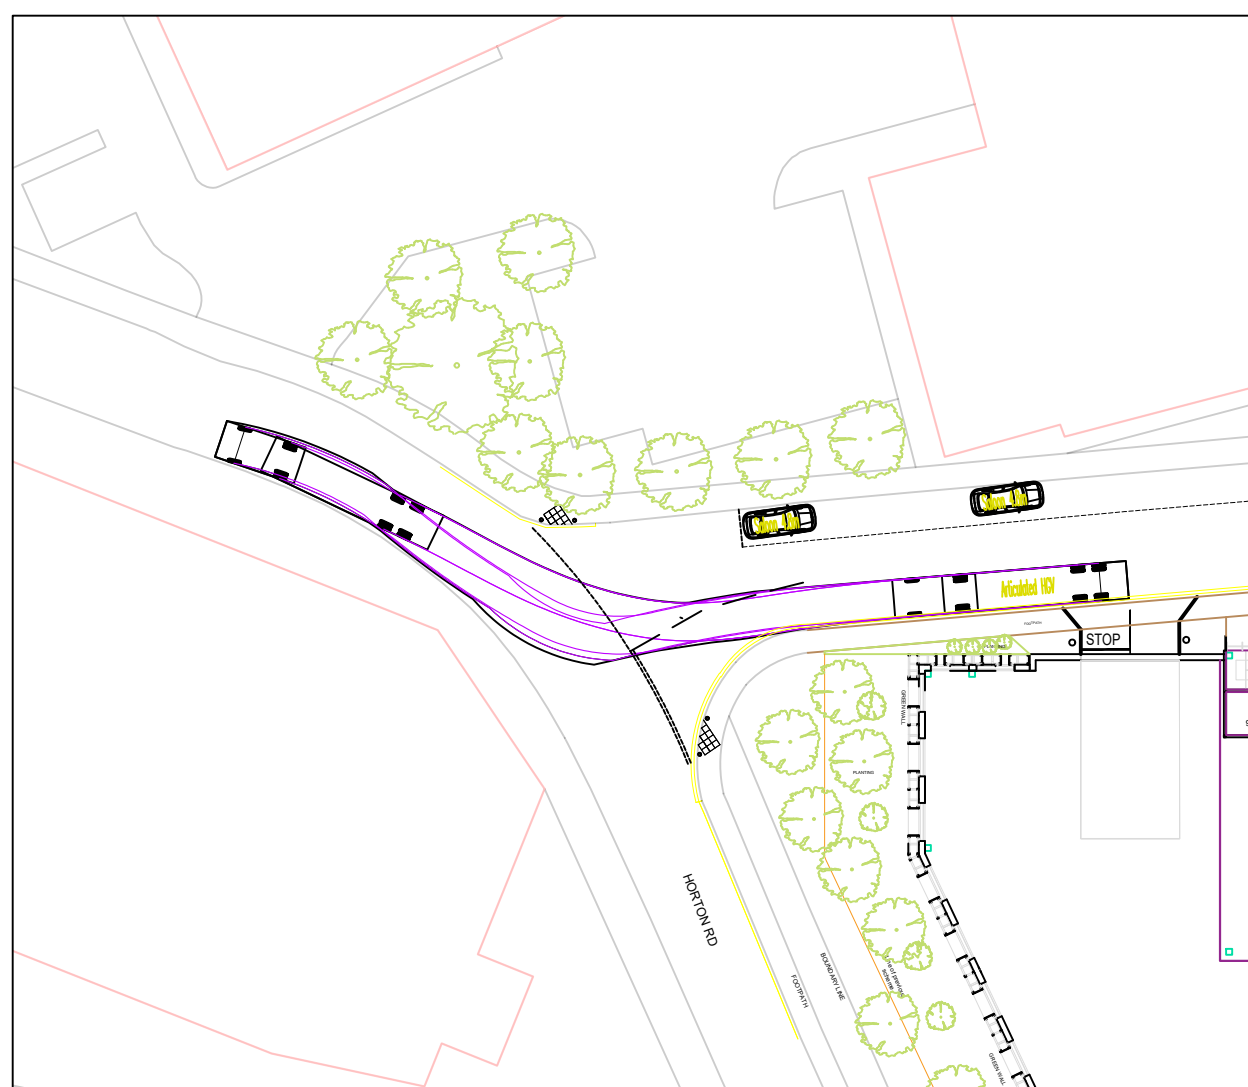
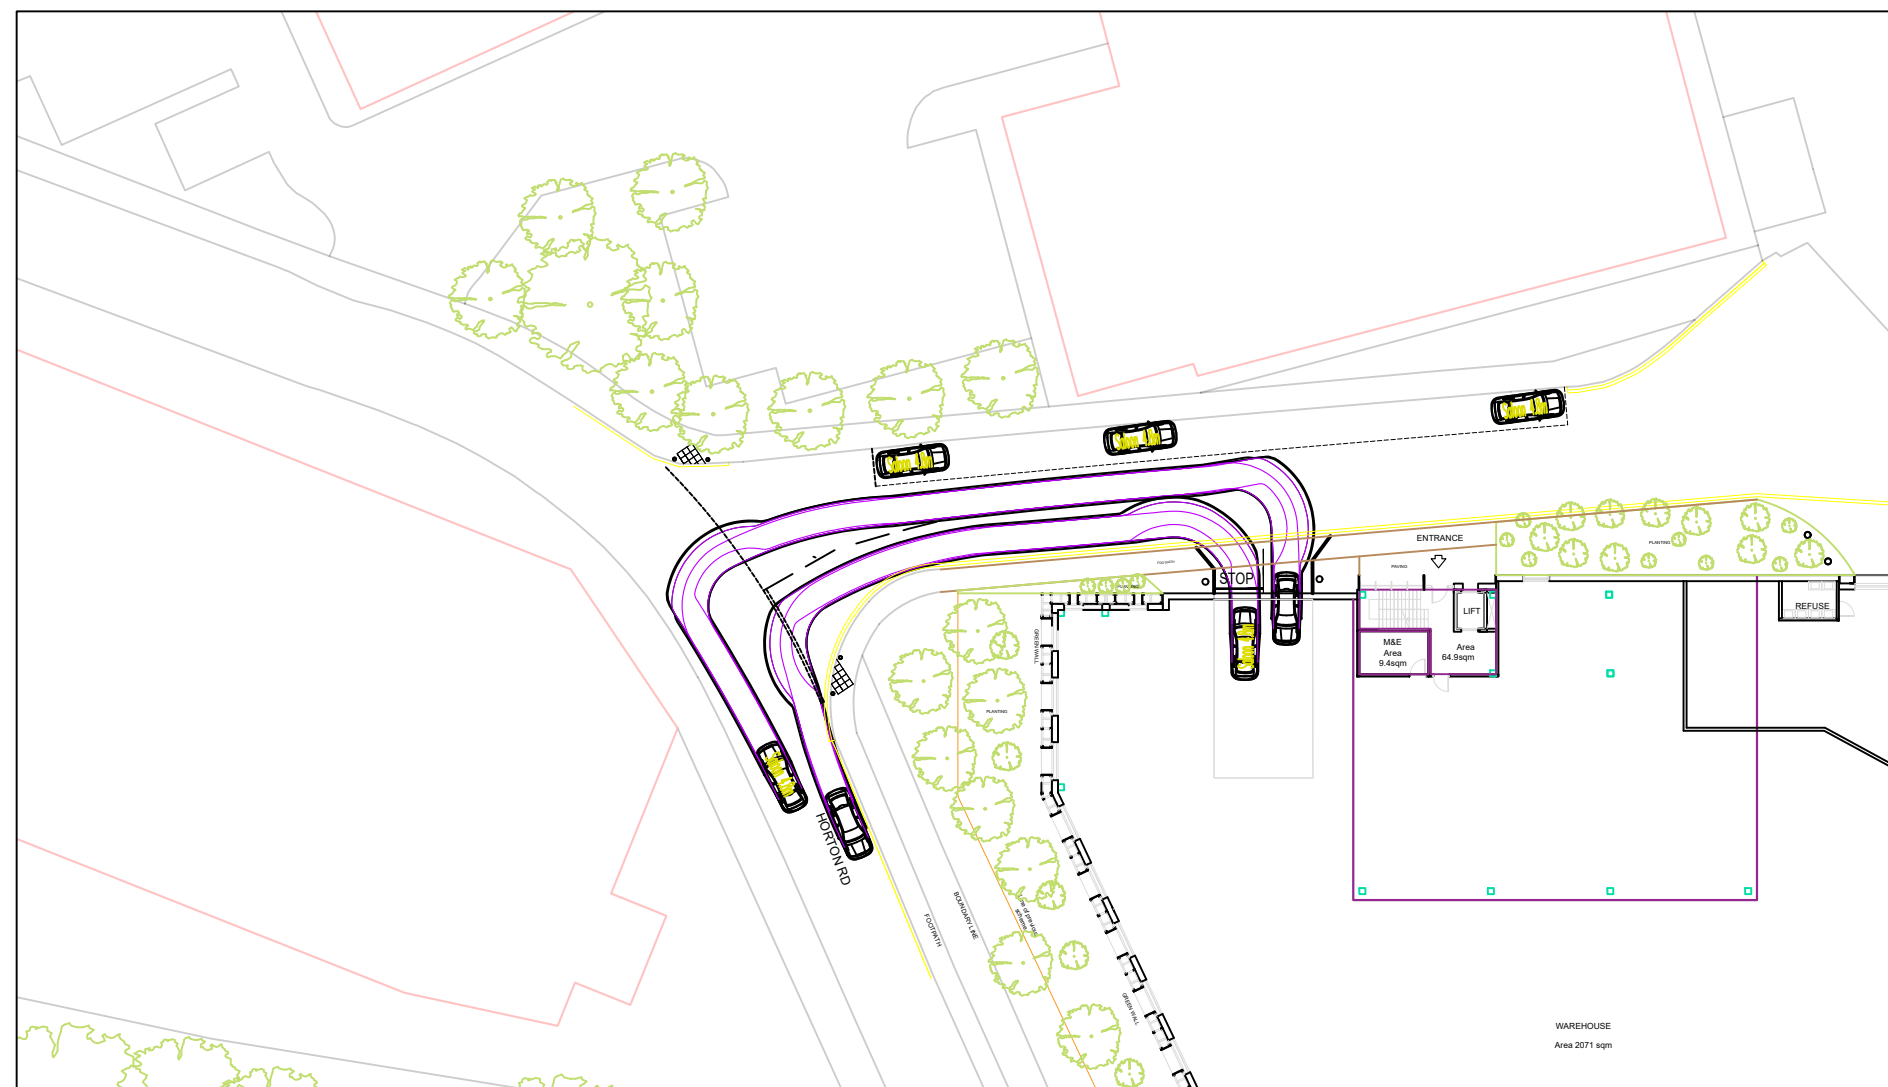
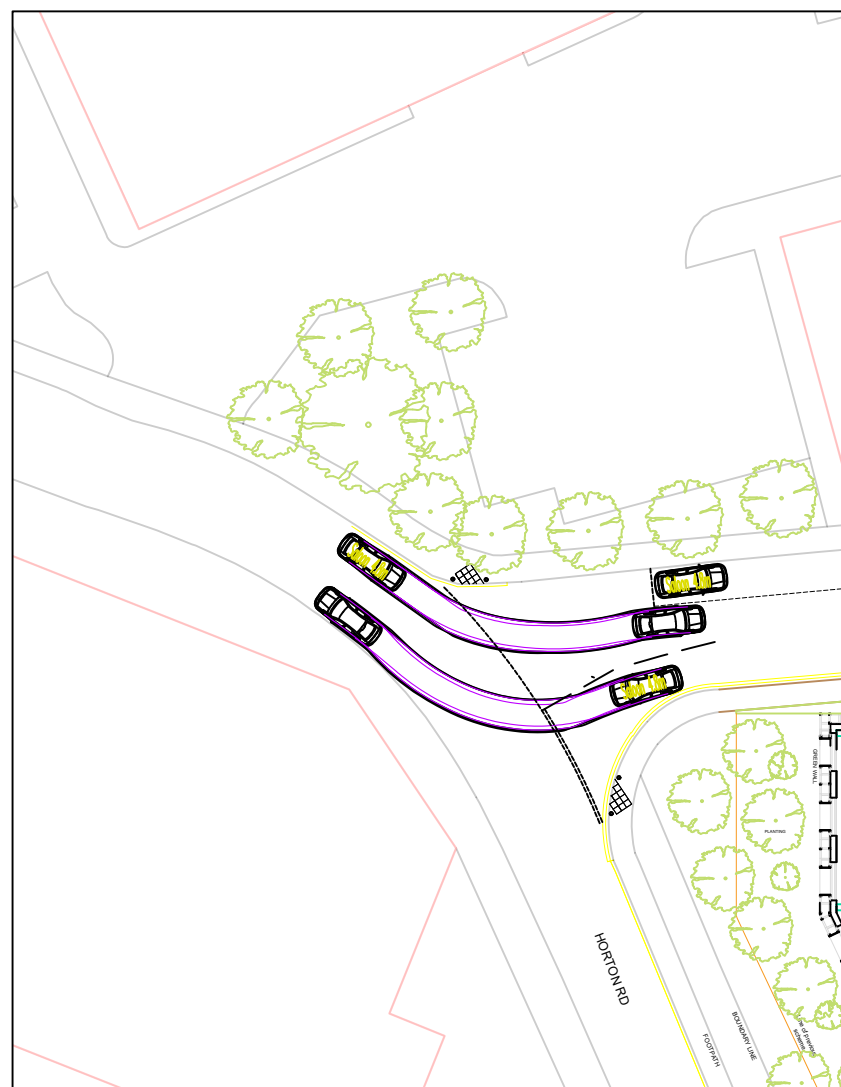
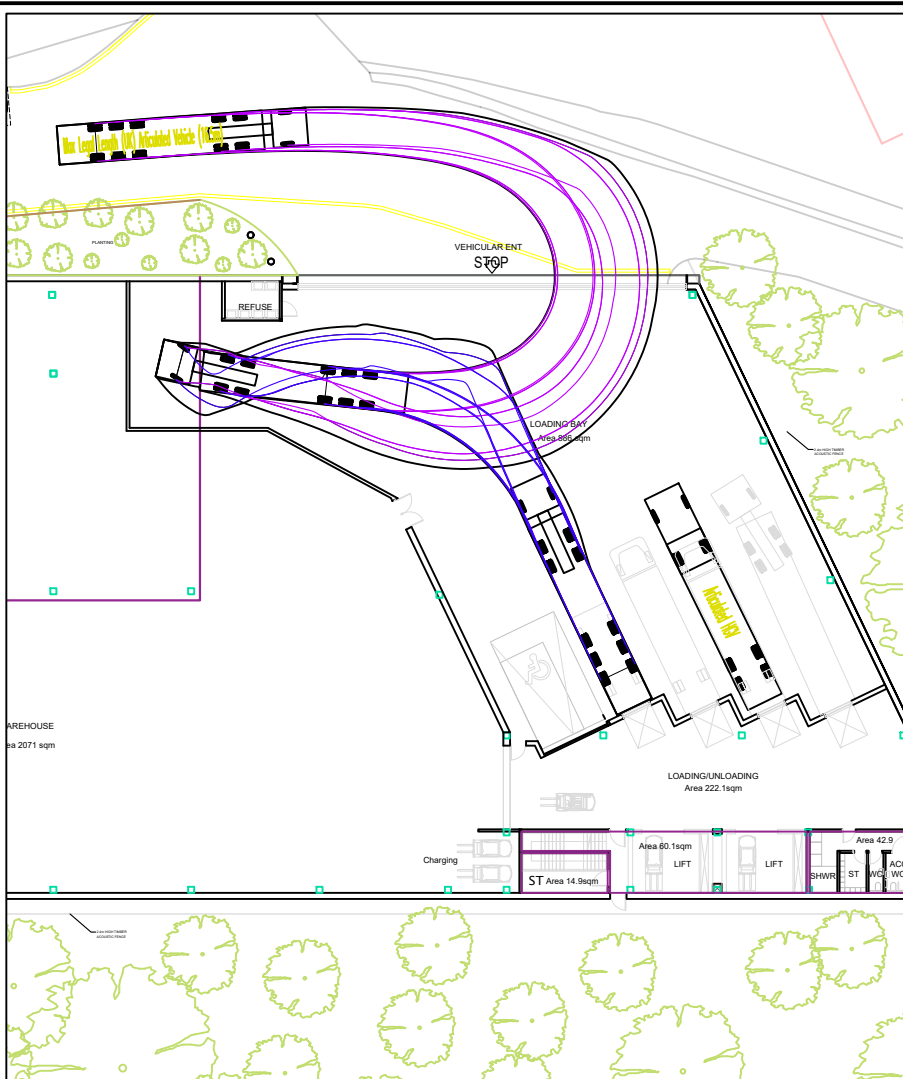
D R A W I N G S

Drawing 6969.001i General Arrangement Layout

Drawing 6969.002J Vehicle Tracking Layout Sheet 1

Drawing 6969.003F Vehicle Tracking Layout Sheet 2

Drawing 6969.012C Proposed Access Arrangements Visibility Splays

[illegible]

J	LAYOUT AND TRACKING UPDATED	JGP	DWL	18.05.23
I	HGV SWEEP PATH ADDED	RD	RDW	27.04.23
H	REVISED AS PER OFFICER COMMENTS	JGP	RD	21.04.23
G	LAYOUT UPDATED	RD	RD	15.03.23
F	LAYOUT UPDATED	RD	DWL	21.02.23
E	LAYOUT UPDATED	RD	RD	21.02.23
D	LAYOUT AND SWEEP PATHS UPDATED	JGP	DWL	23.01.23
C	REVISED AS PER OFFICER COMMENTS	JGP	RD	03.01.23
B	LAYOUT UPDATED	RD	RD	02.12.22
A	LAYOUT UPDATED	RD	DWL	13.09.22
Rev	Description	Dnn	Chk	Date

Preliminary Issue	Submitted for S104
Planning Issue	Issued for Tender
Submitted for S38	Issued for Construction
Submitted for S278	As Built



STUART MICHAEL
ASSOCIATES
CONSULTING ENGINEERS

Stuart Michael Associates Ltd
Coombe House, Coombe Square, Thatcham, Berkshire RG19 4JF

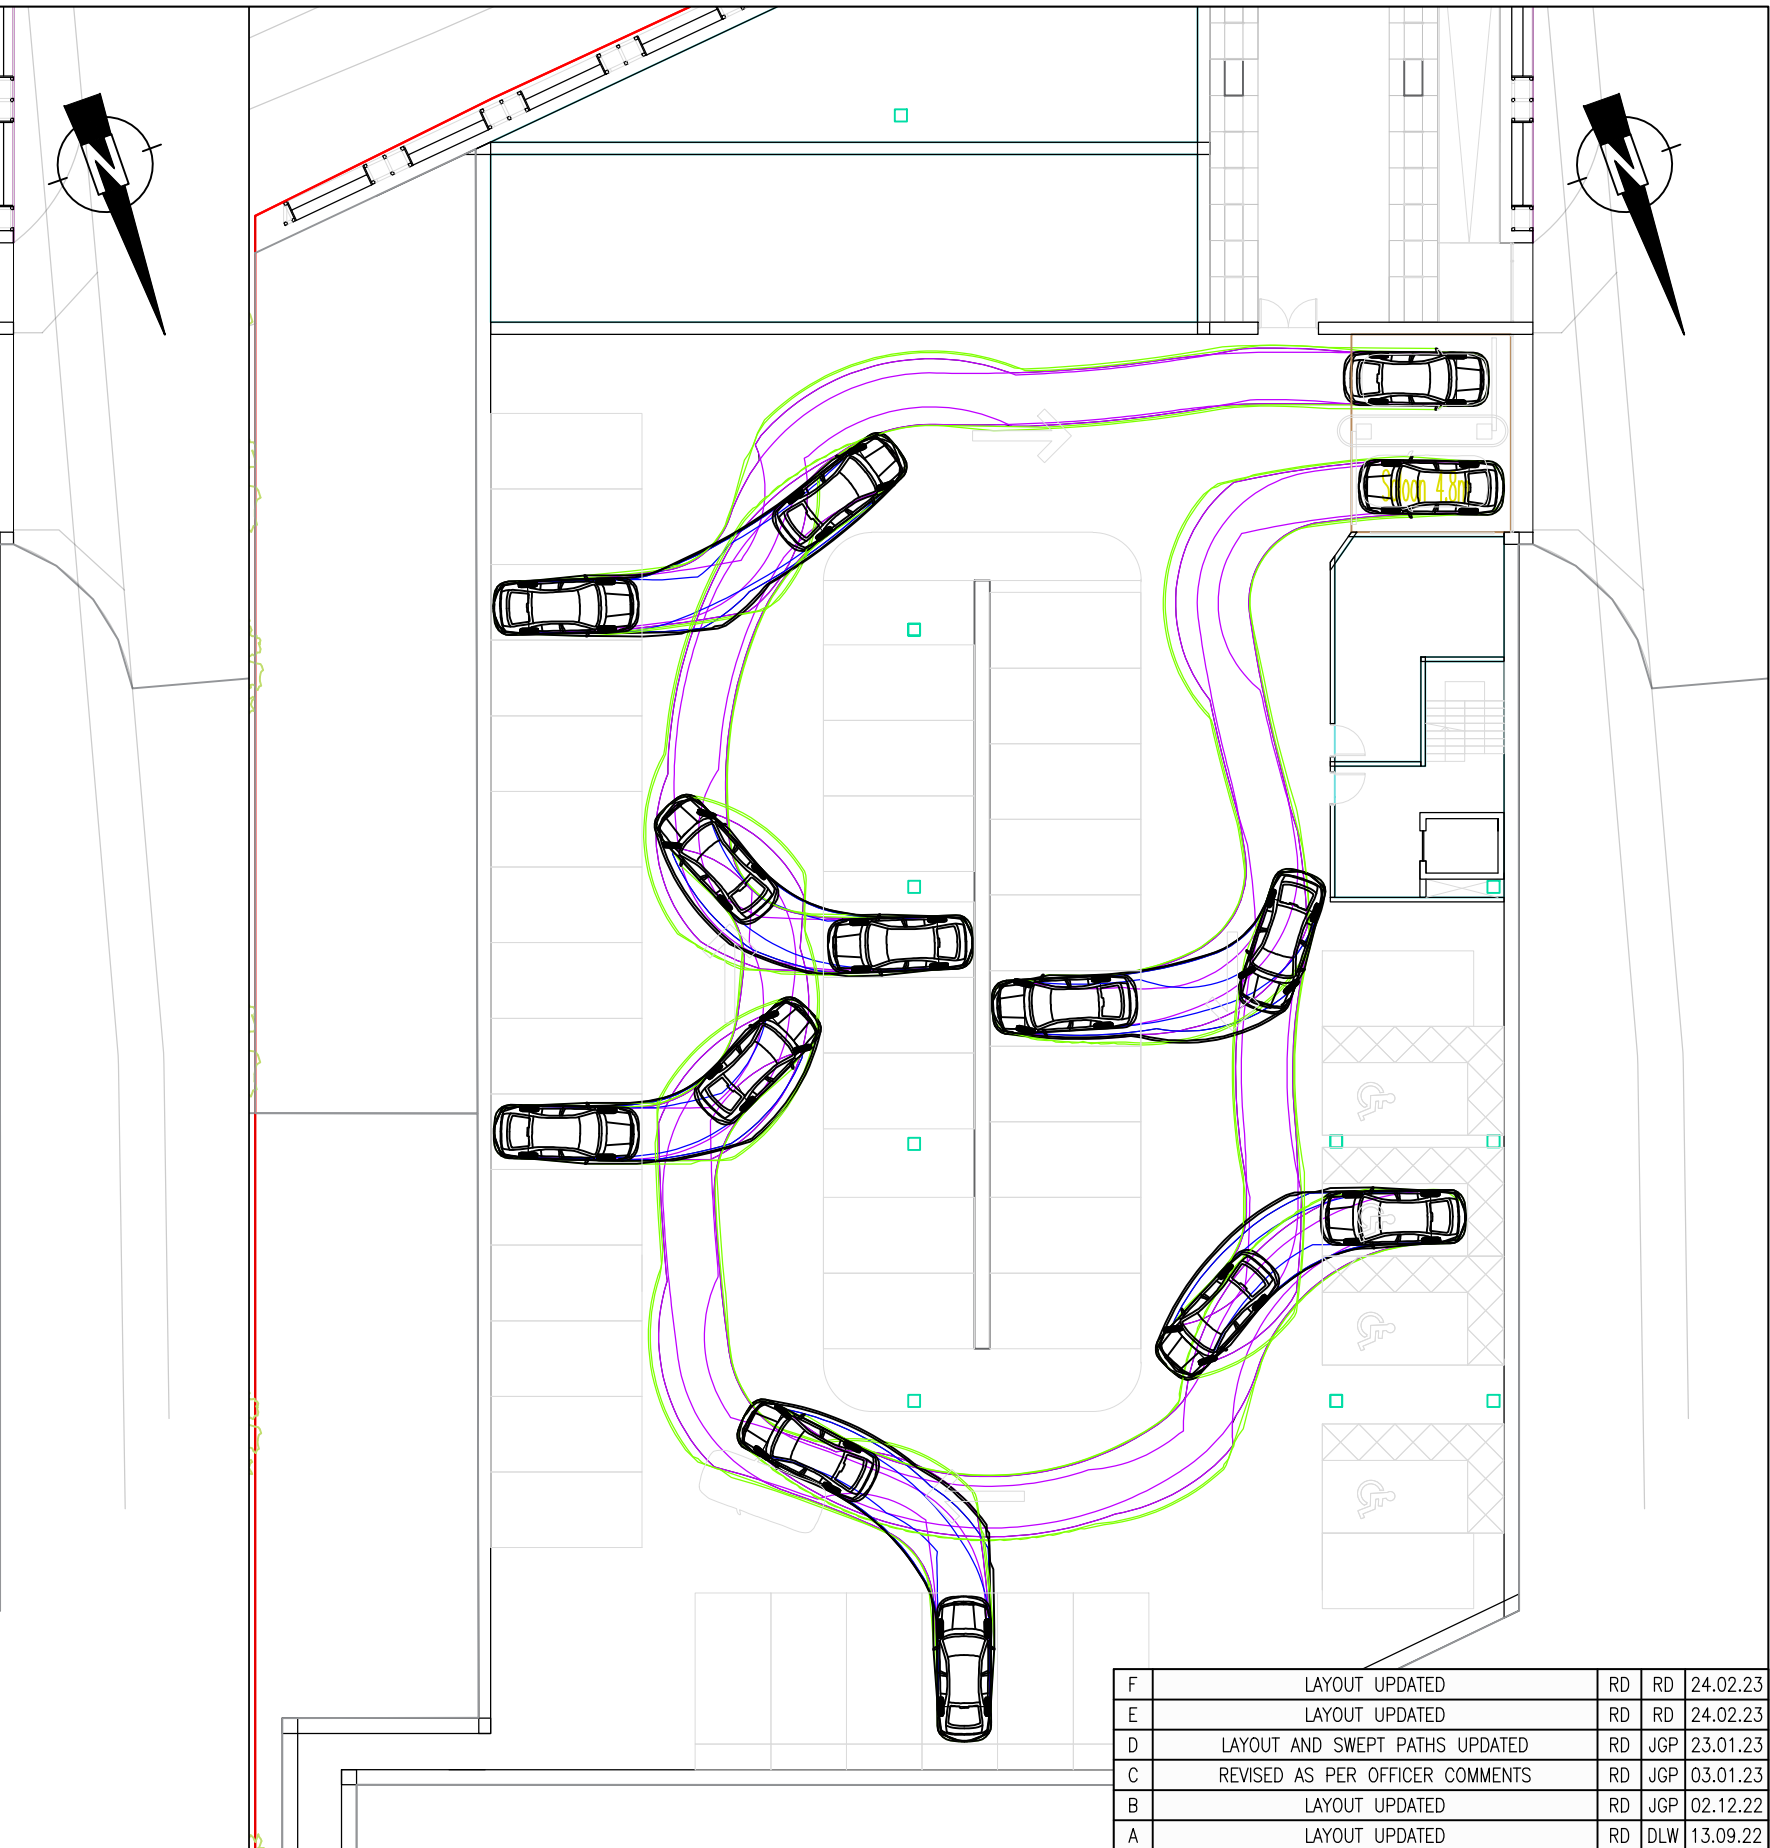
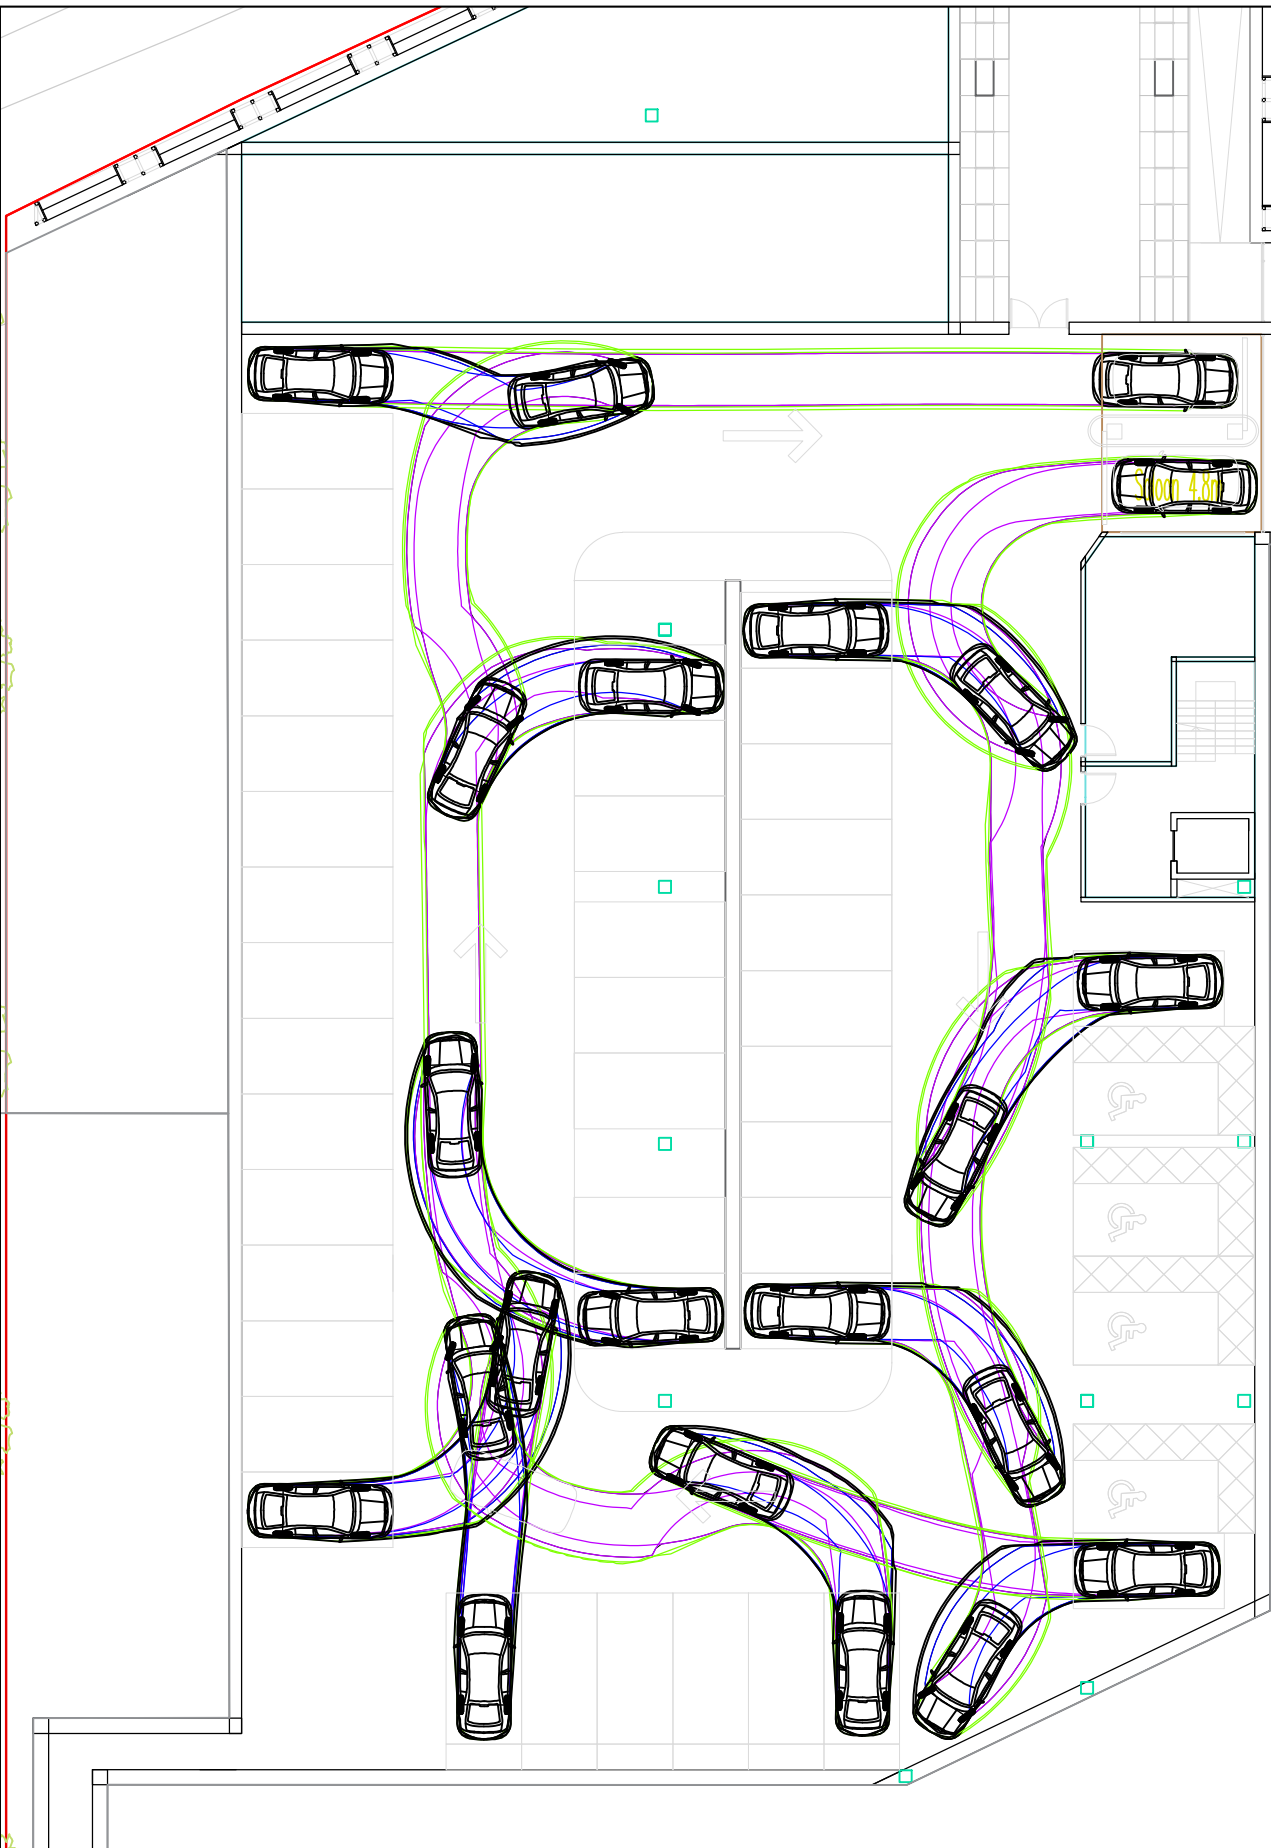
T: 01635 867 711 **e:** mail@stuartmichael.co.uk
F: 01635 861 715 **w:** www.stuartmichael.co.uk

JOB TITLE
BEACHES YARD, HORTON ROAD,
WEST DRAYTON

AUTOTRACK SWEEP PATH ANALYSIS

DATE	AUG 22	DRAWN	RD	CHECKED	DLW	EGGIE CHECKBOOK
DRAWING No.	6969.002	REV	J	SCALE	1:500	@ A1

© This drawing is the copyright of Stuart Michael Associates Limited. It may not be reproduced or amended without the written approval of Stuart Michael Associates Limited.



F	LAYOUT UPDATED	RD	RD	24.02.23
E	LAYOUT UPDATED	RD	RD	24.02.23
D	LAYOUT AND SWEEP PATHS UPDATED	RD	JGP	23.01.23
C	REVISED AS PER OFFICER COMMENTS	RD	JGP	03.01.23
B	LAYOUT UPDATED	RD	JGP	02.12.22
A	LAYOUT UPDATED	RD	DLW	13.09.22
Rev	Description	Drn	Chk	Date

REVISIONS				
Preliminary	Approval	Tender	Const.	

DRAWING STATUS				
DATE	AUGUST 2022	DRAWN	TAQ	CHECKED
			RD	ISSUE
DRAWING No.	6969.003	REV	F	SCALE
				1:250 @ A3

© This drawing is the copyright of Stuart Michael Associates Limited. It may not be reproduced or amended without the written approval of Stuart Michael Associates



STUART MICHAEL ASSOCIATES

CONSULTING ENGINEERS

Stuart Michael Associates Ltd

Coombe House, Coombe Square, Thatcham, Berkshire RG19 4JF

T: 01635 867 711

e: mail@stuartmichael.co.uk

F: 01635 861 715

w: www.stuartmichael.co.uk

JOB TITLE

BEACHES YARD, HORTON ROAD
WEST DRAYTON

DRAWING TITLE

LARGE SALOON CAR
SWEEP PATH ANALYSIS BASEMENT CAR PARK

