



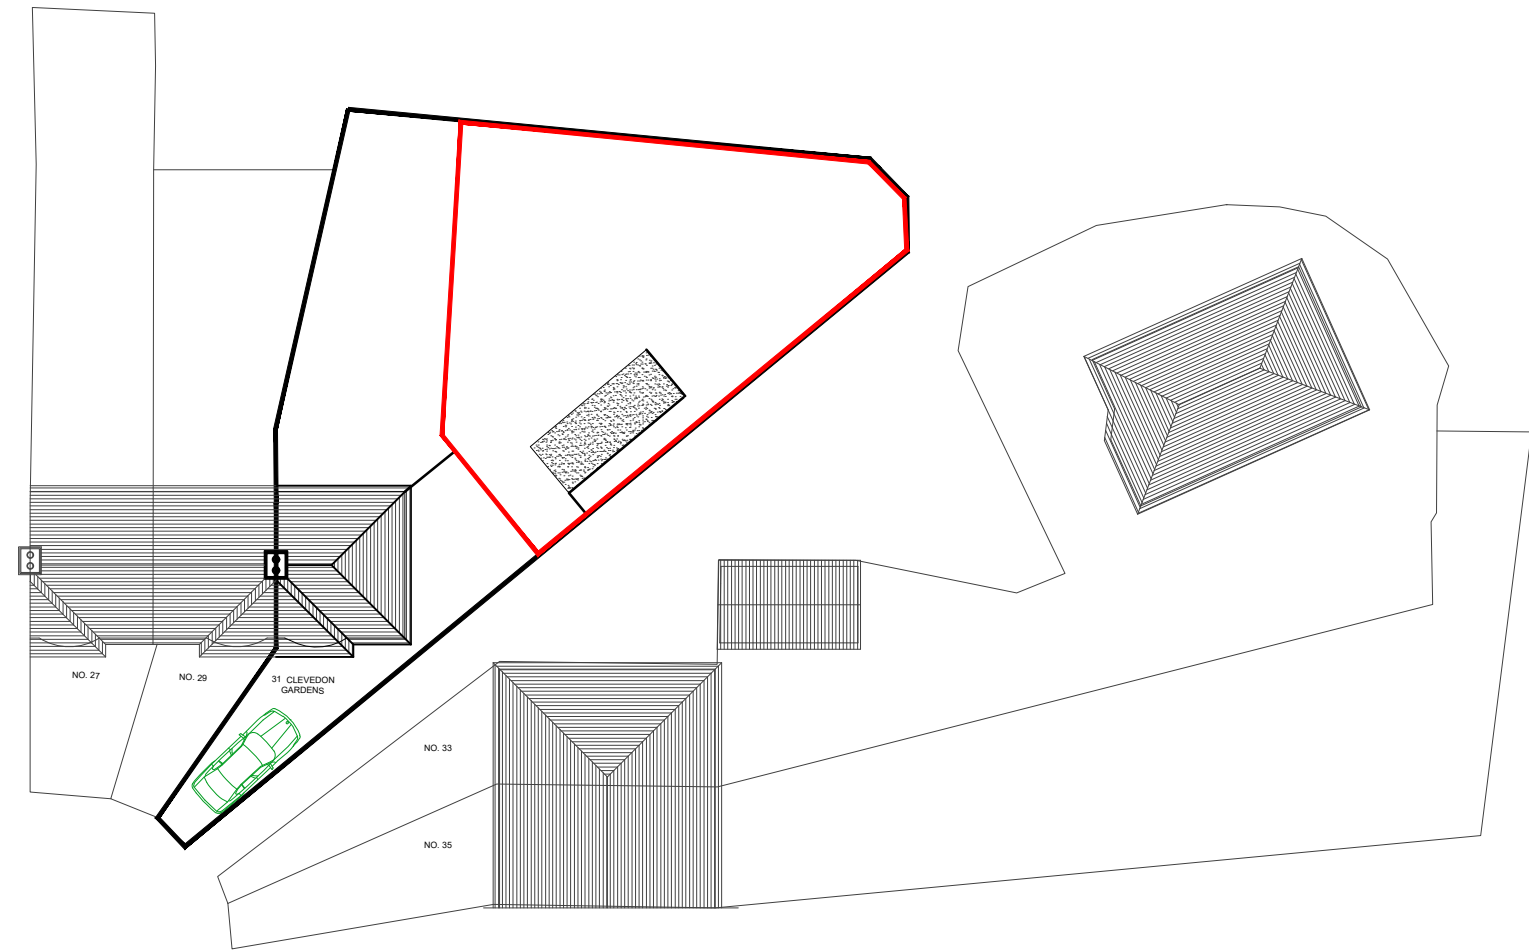

01 - EXISTING BLOCK PLAN

SCALE 1:300

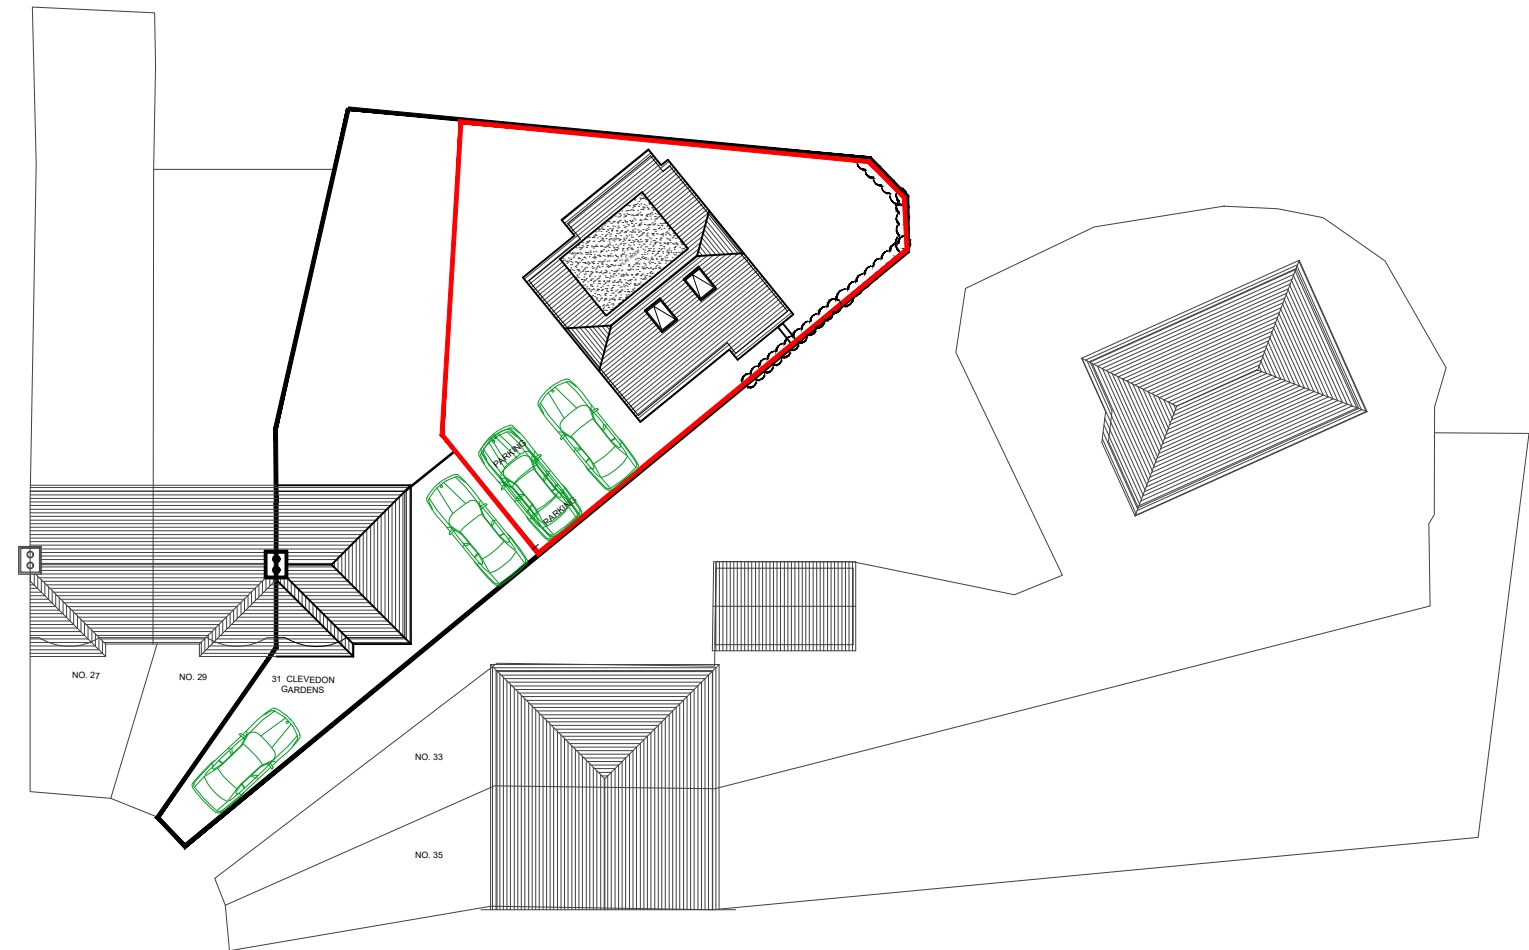

02 - PROPOSED BLOCK PLAN

SCALE 1:300



03 - OS MAP

SCALE 1:1250

NOTES
Dimensions are not to be scaled from this drawing.

REVISIONS			
NO.	DESCRIPTION	DATE	BY

DESIGN ENDEAVOURS LTD
M: 07869580774, 07883602259
E: design.endeavour@gmail.com

Project	LAND ADJACENT TO 31 CLEVEDON GARDENS HAYES MIDDLESEX LONDON, UB3 1RD		
Title	OS MAP & BLOCK PLANS		

Scale	Drawn	Approved	Date
as shown@A3	MZ/TA		FEB 21
Job No.	Drawing No.	Rev.	
DE-775	P-31 CG -01		