



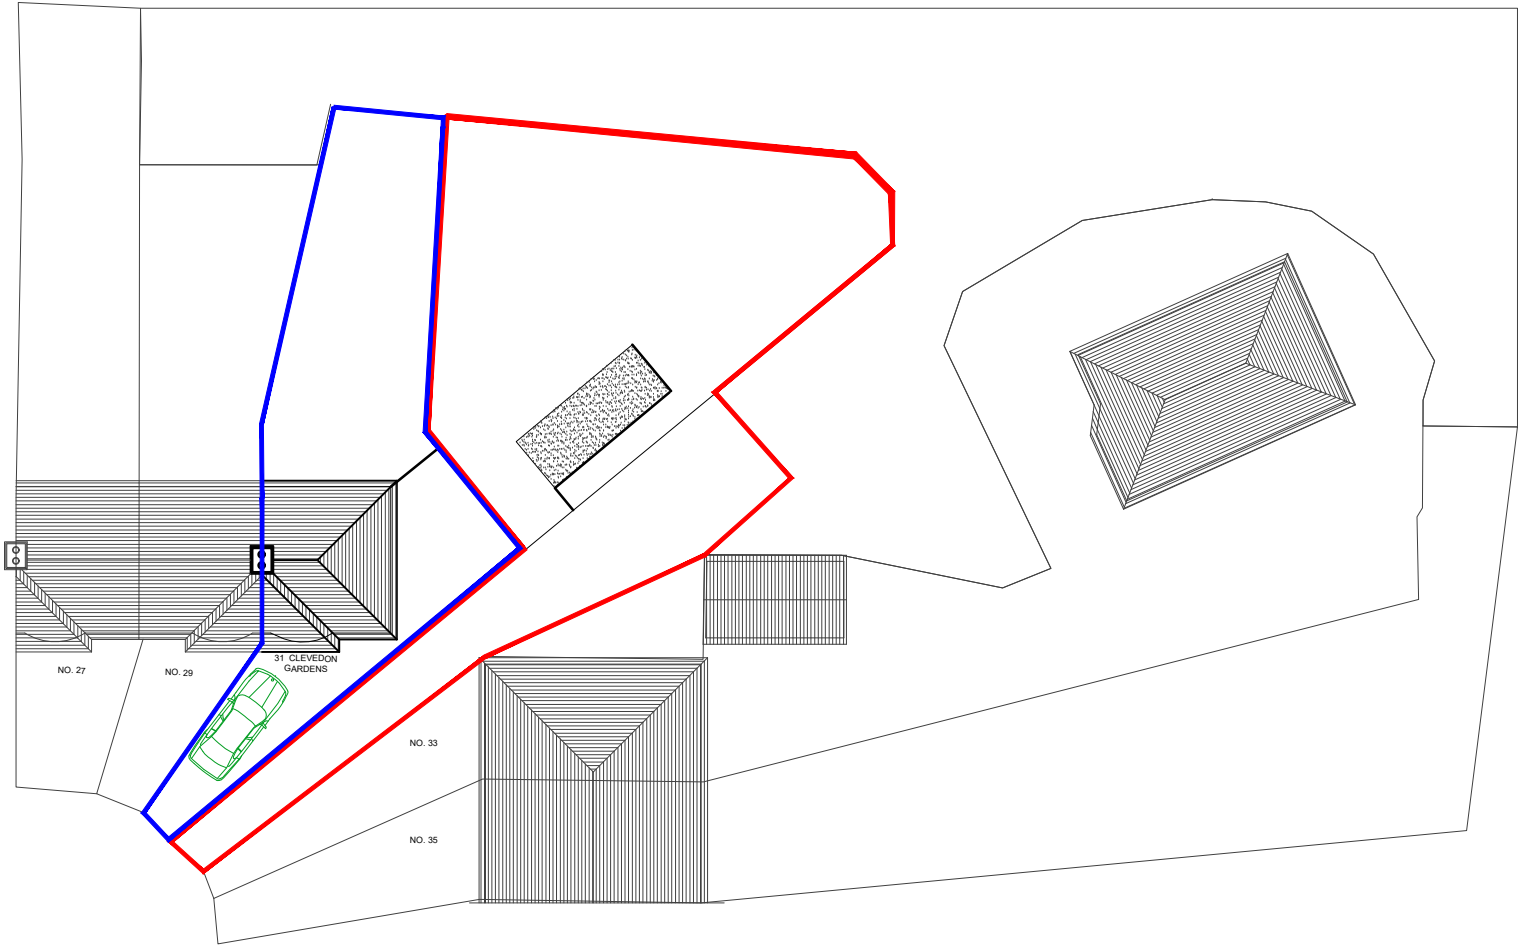

01 - EXISTING BLOCK PLAN
SCALE 1:300

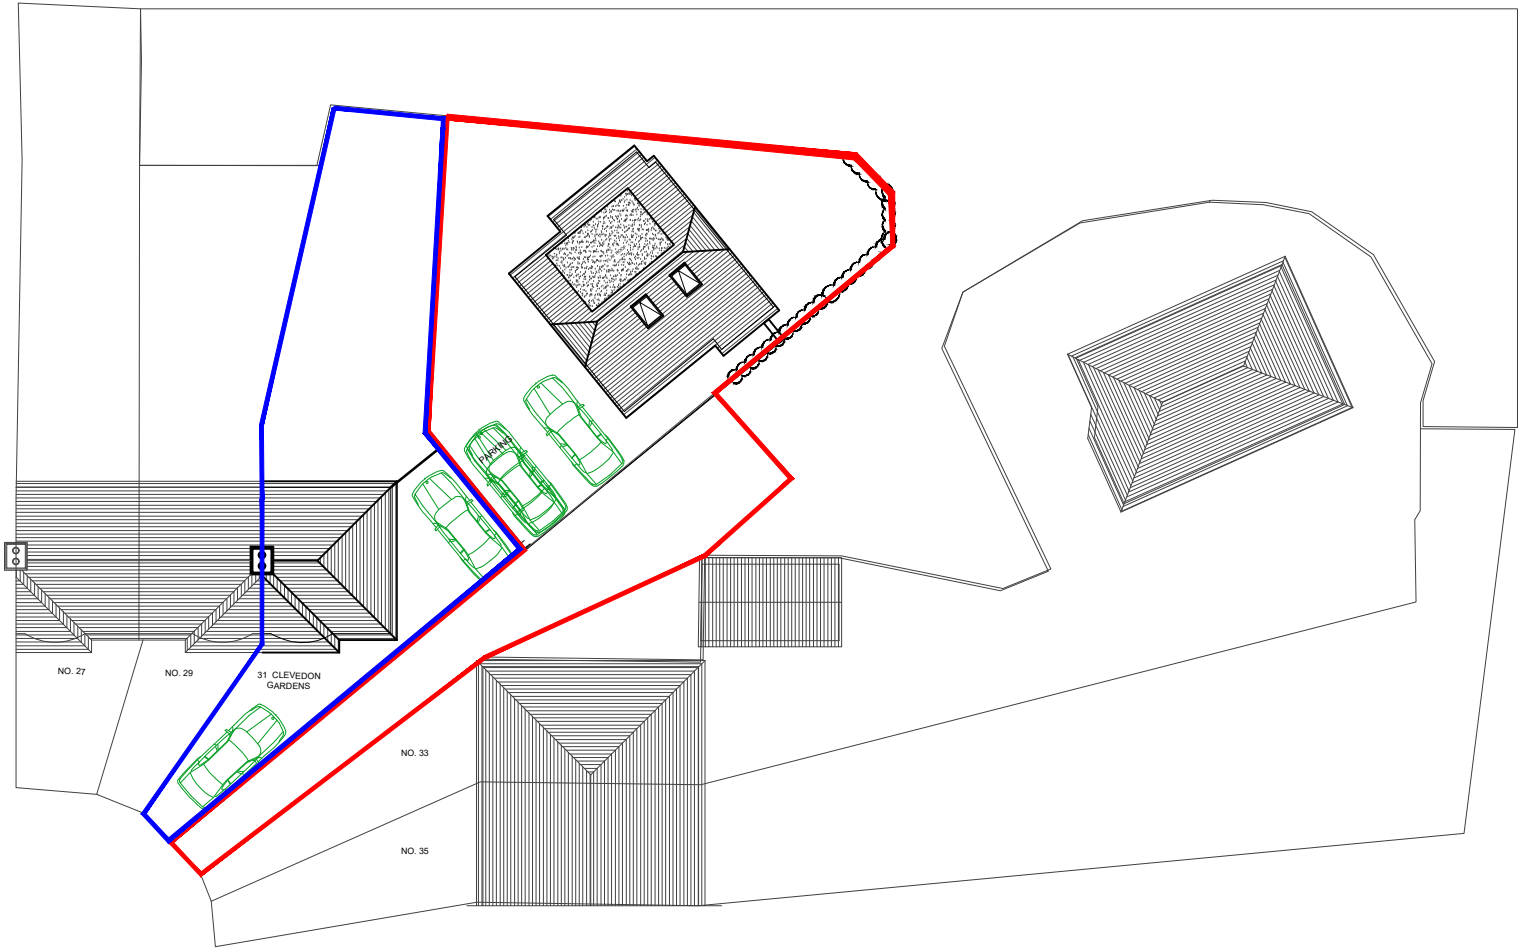

02 - PROPOSED BLOCK PLAN
SCALE 1:300



03 - OS MAP SCALE 1:1250

NOTES

Dimensions are not to be scaled from this drawing.

REVISIONS			
NO.	DESCRIPTION	DATE	BY

DESIGN ENDEAVOURS LTD

M: 07869580774, 07883602259
E: design.endeavour@gmail.com

Project LAND ADJACENT TO 31 CLEVEDON GARDENS HAYES MIDDLESEX LONDON, UB3 1RD			
Title OS MAP & BLOCK PLANS			
Scale as shown@A3	Drawn MZ/TA	Approved	Date FEB 21
Job No. DE-775	Drawing No. P-31 CG -01	Rev.	B