


ALL DIMENSIONS SUBJECT  
TO MEASUREMENTS ON  
SITE. CONTRACTORS TO  
INFORM OF ANY MAJOR  
DISCREPANCIES SHOULD  
THEY APPEAR.

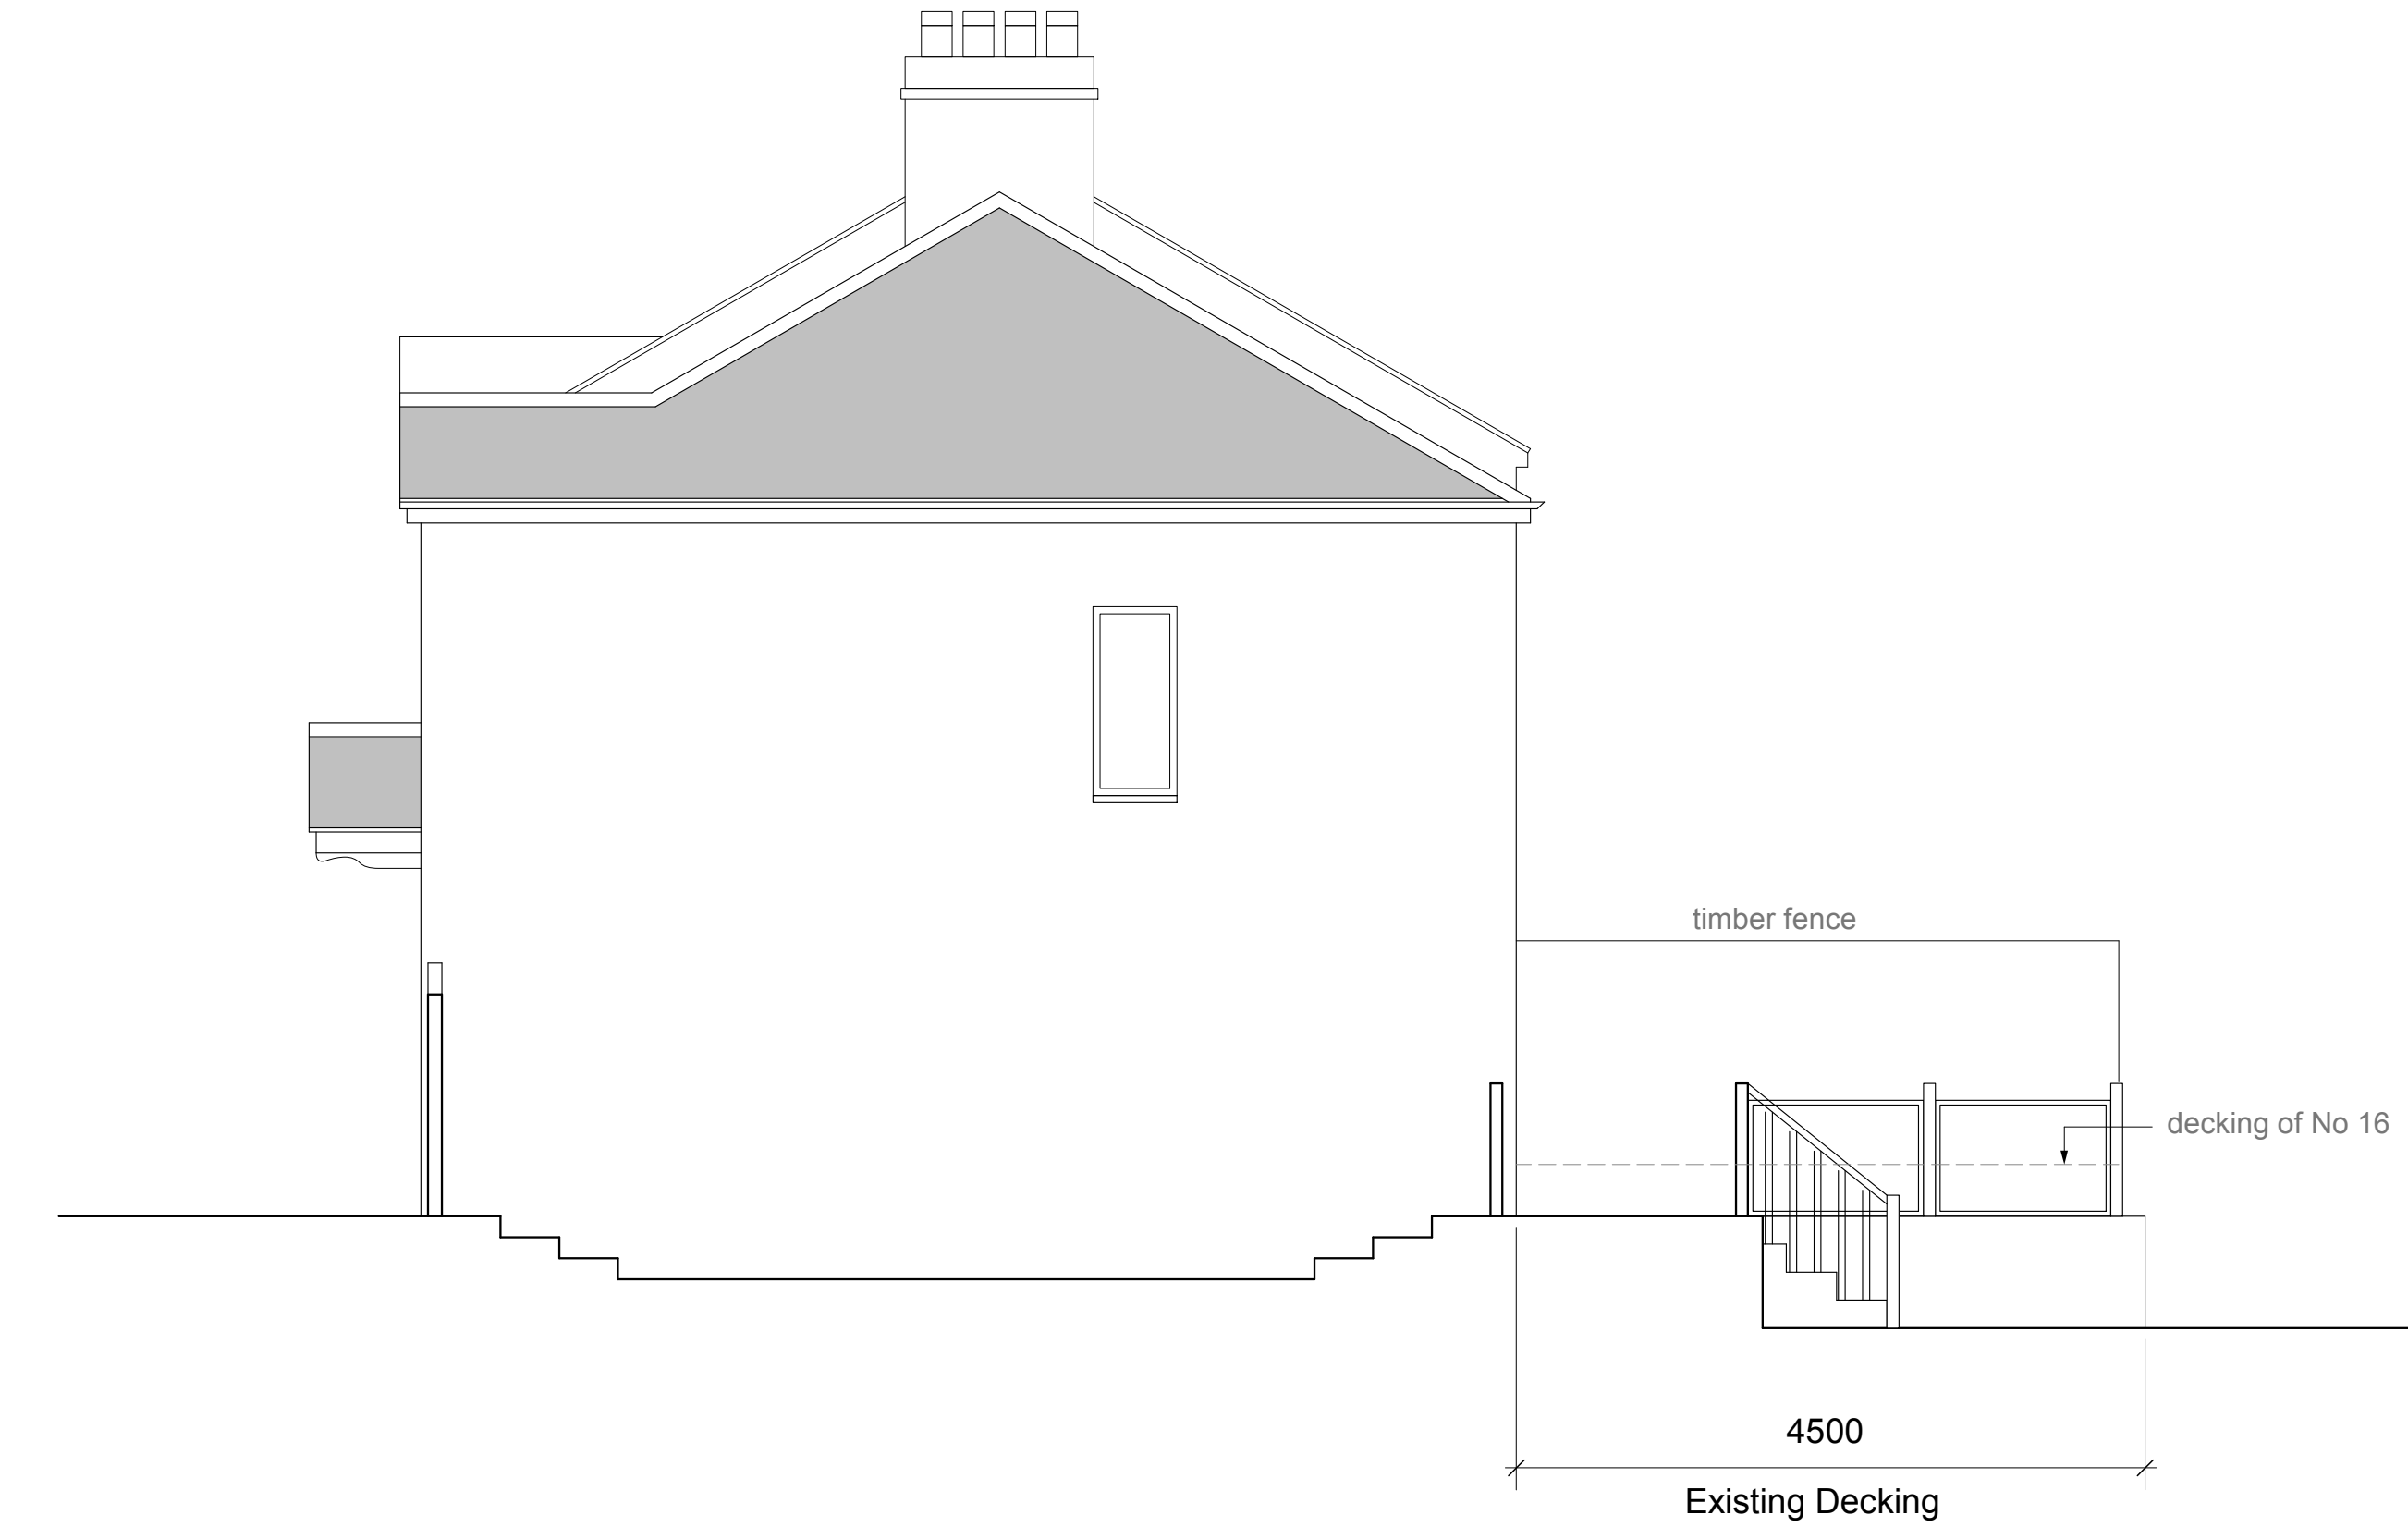

|   |                     |           |
|---|---------------------|-----------|
|  <b>NEW IMAGE DESIGN</b><br>2A Tiverton Road<br>London N18 1DW<br>Tel: 02083456883 |                     |           |
| Project Site:<br>14 Heathfield Rise,<br>Ruislip, HA4 7NE   |                     |           |
| Client:<br>Mr J Wang   |                     |           |
| Drawing Title:<br>Existing Side Elevation 1   |                     |           |
| Drawing No.:<br>528(a)/PA/09   |                     |           |
| Date:<br>June/2020   | Scale:<br>1:50 @ A3 | Rev:<br>- |