


ALL DIMENSIONS SUBJECT
TO MEASUREMENTS ON
SITE. CONTRACTORS TO
INFORM OF ANY MAJOR
DISCREPANCIES SHOULD
THEY APPEAR.

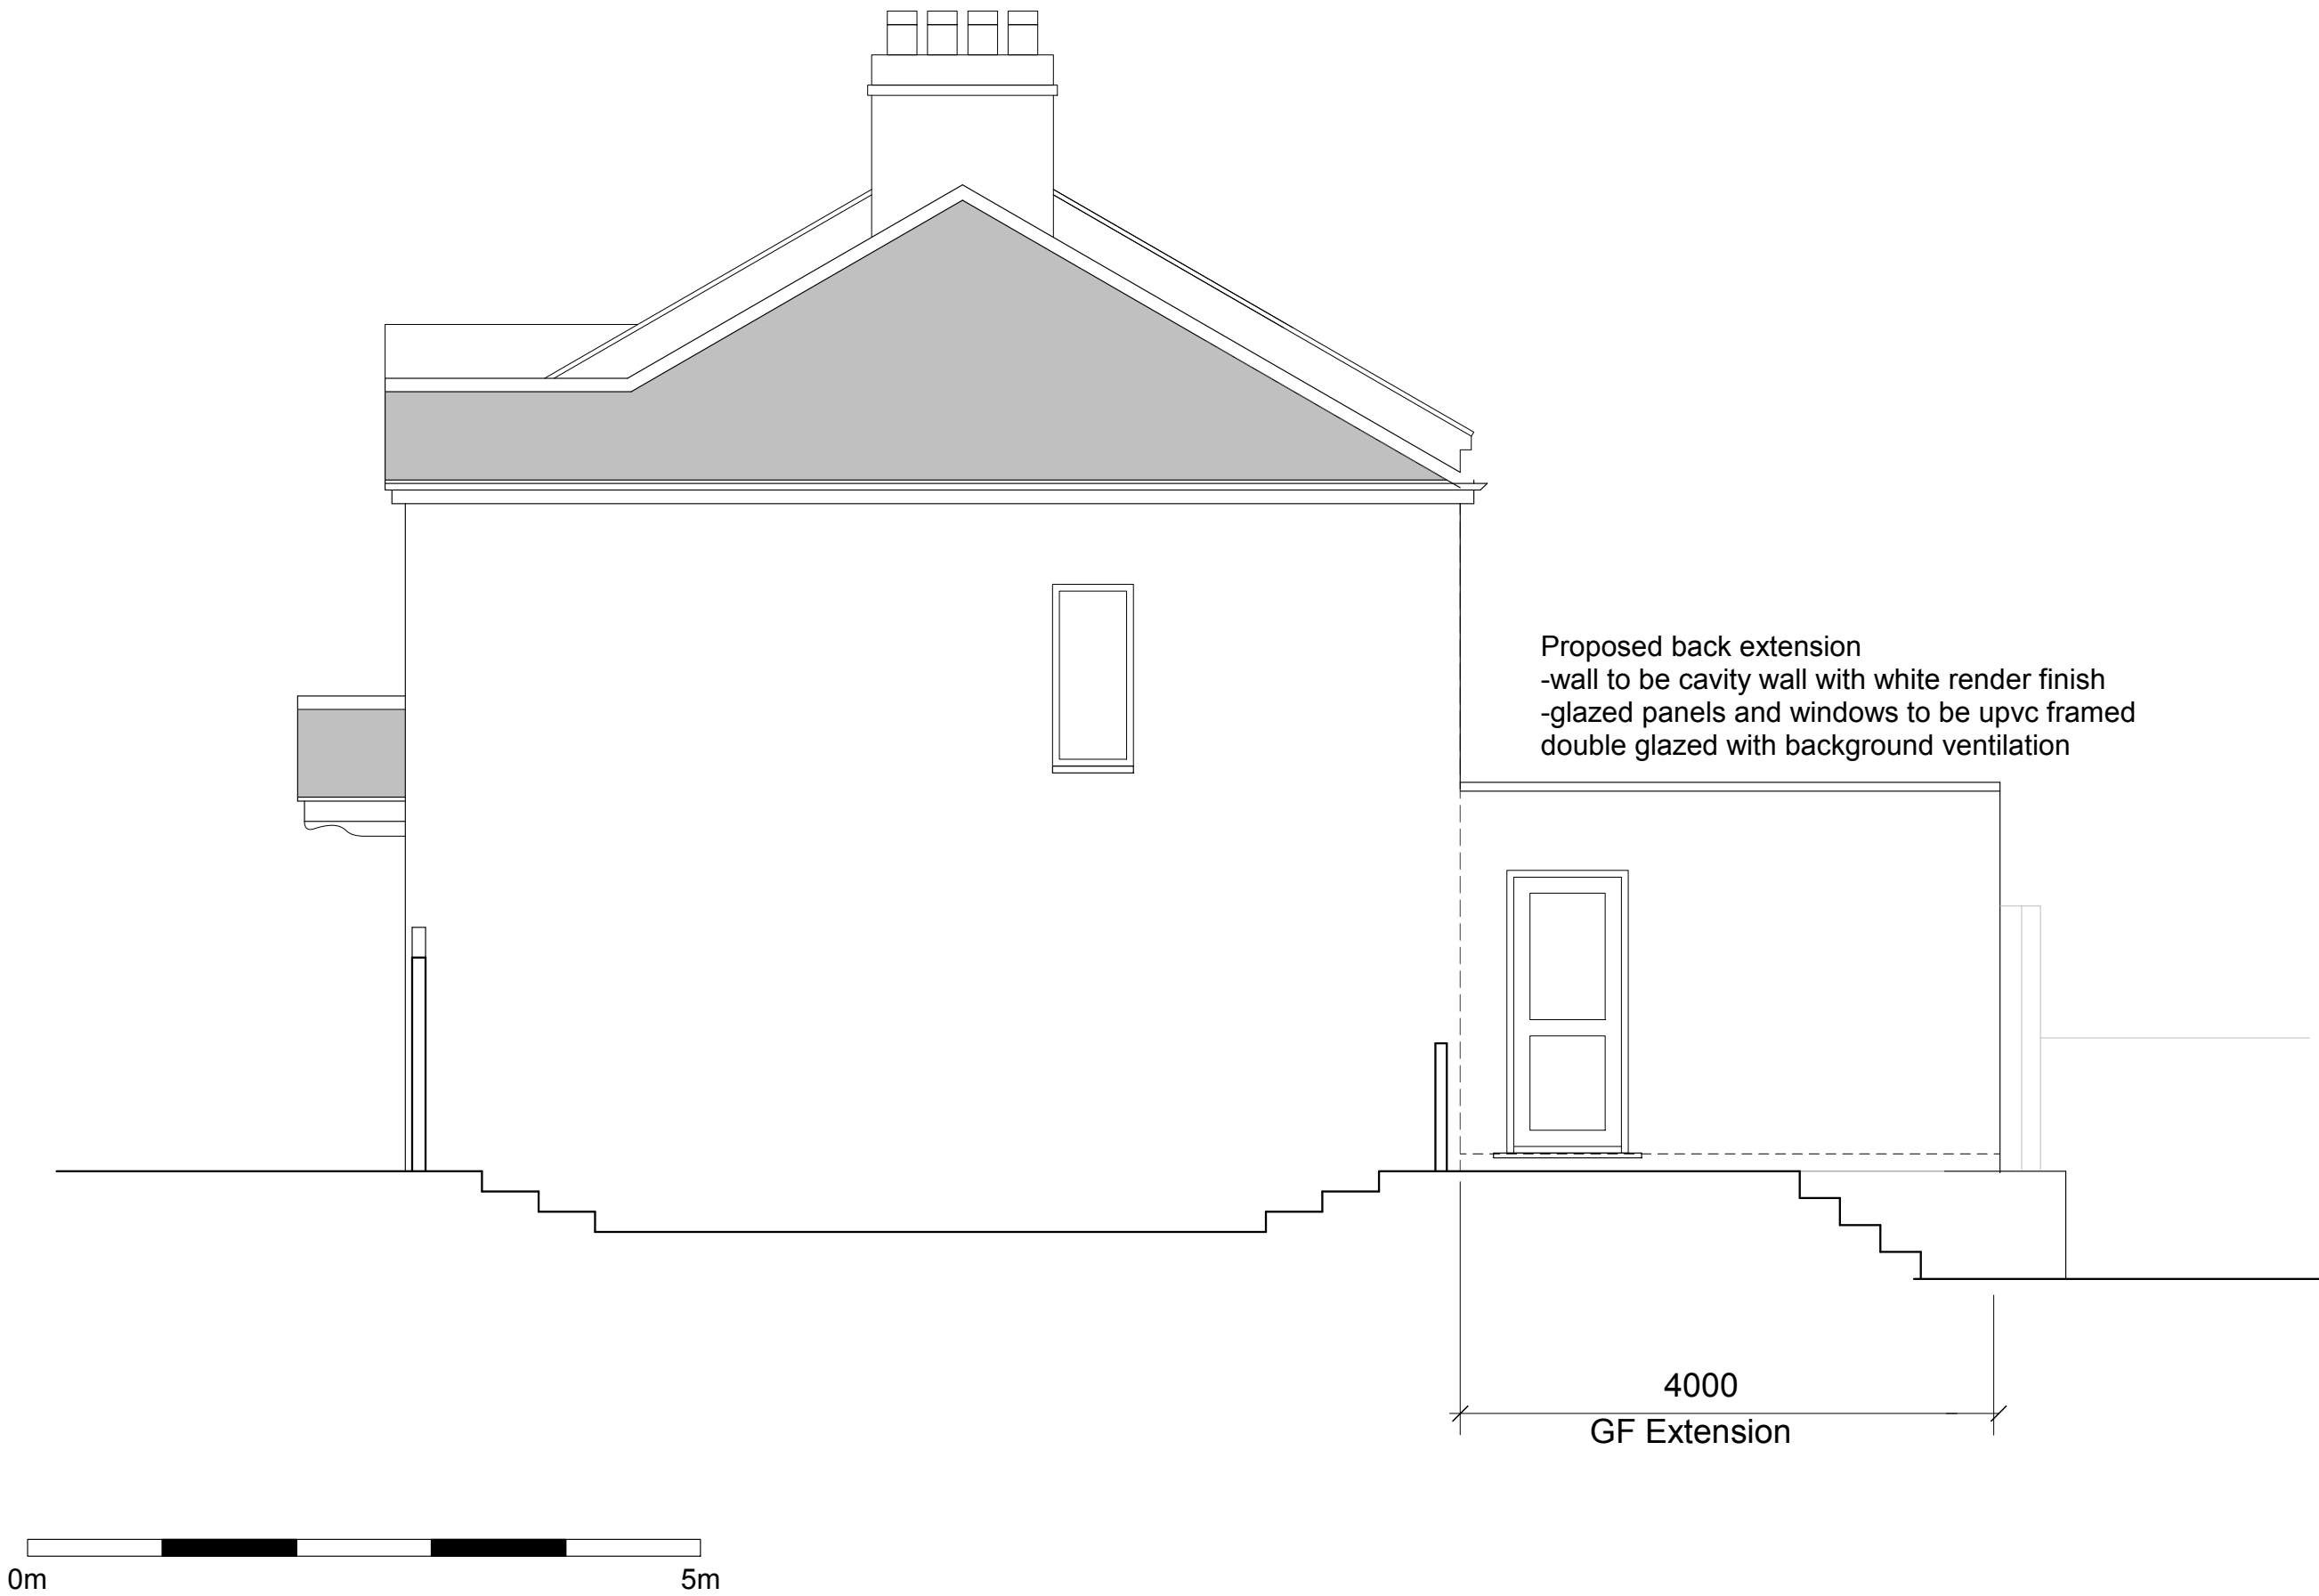

 NEW IMAGE DESIGN 2A Tiverton Road London N18 1DW Tel: 02083456883		
Project Site: 14 Heathfield Rise, Ruislip, HA4 7NE		
Client: Mr J Wang		
Drawing Title: Proposed Side Elevation 1		
Drawing No.: 528(a)/PA/10		
Date: June/2020	Scale: 1:50 @ A3	Rev: