


ALL DIMENSIONS SUBJECT  
TO MEASUREMENTS ON  
SITE. CONTRACTORS TO  
INFORM OF ANY MAJOR  
DISCREPANCIES SHOULD  
THEY APPEAR.

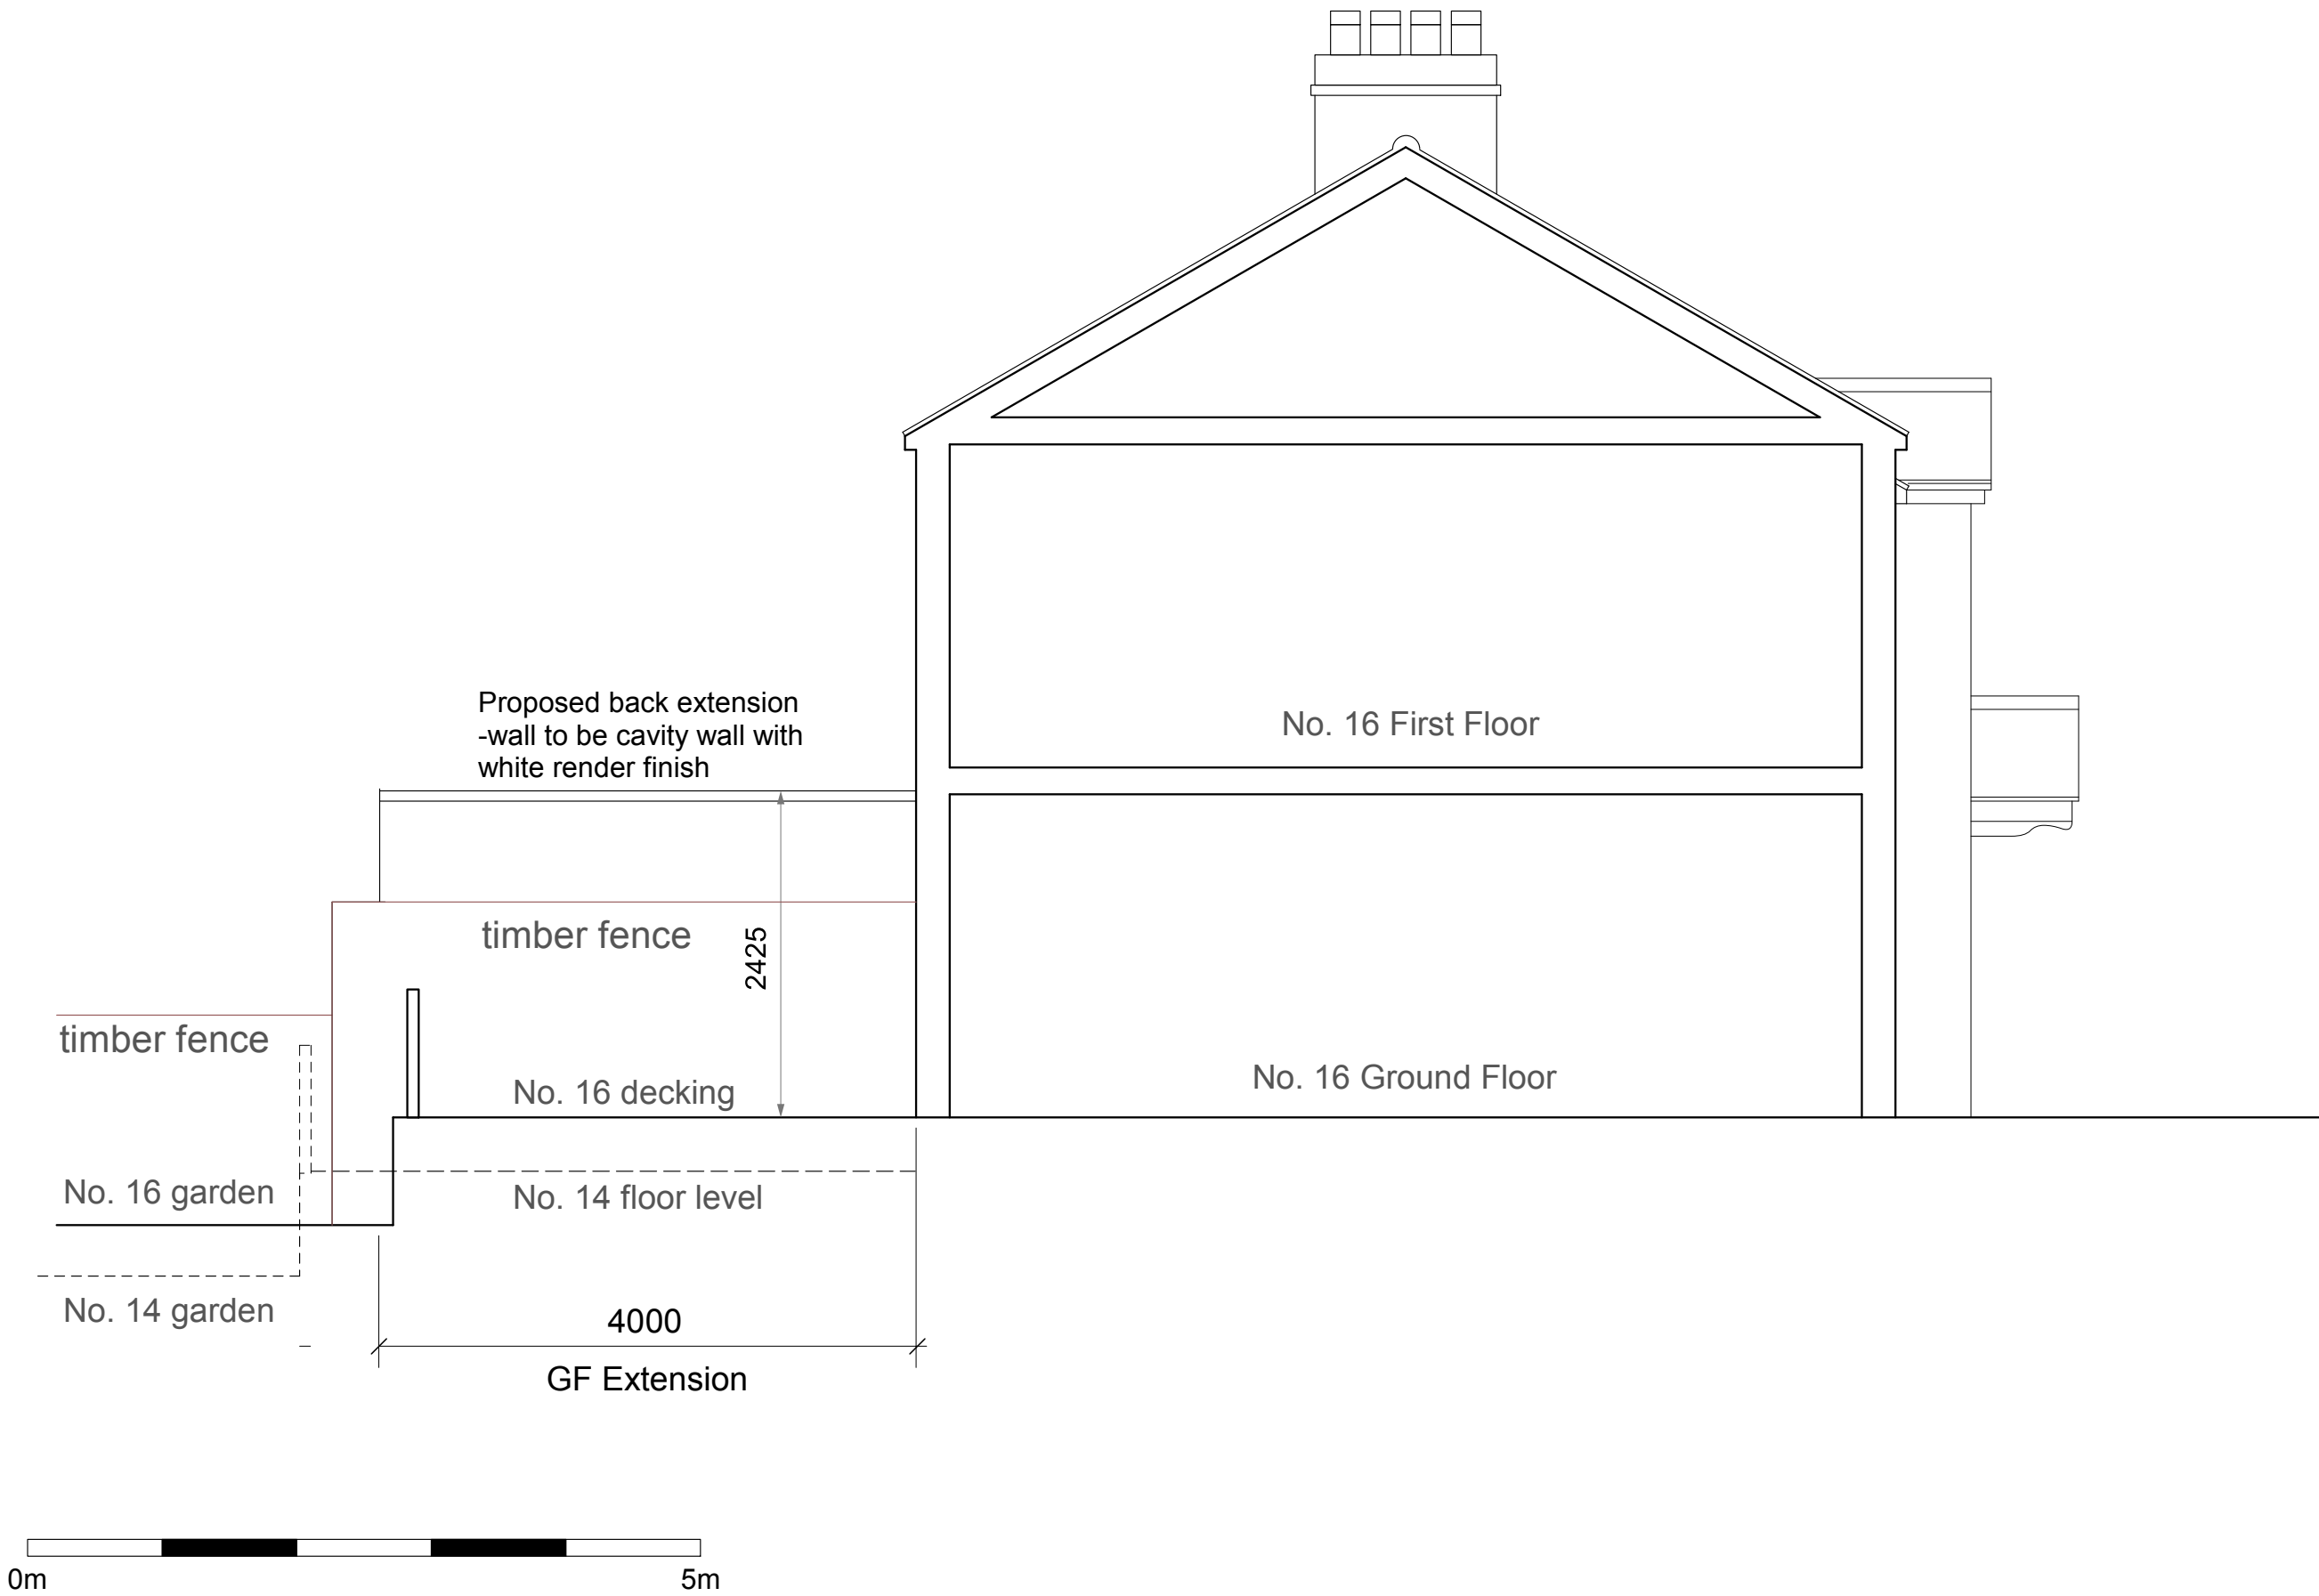

 <b>NEW IMAGE DESIGN</b> 2A Tiverton Road London N18 1DW Tel: 02083456883		
Project Site: <b>14 Heathfield Rise, Ruislip, HA4 7NE</b>		
Client: <b>Mr J Wang</b>		
Drawing Title: <b>Proposed Side Elevation 2</b>		
Drawing No.: <b>528(a)/PA/12</b>		
Date: <b>June/2020</b>	Scale: <b>1:50 @ A3</b>	Rev: