


ALL DIMENSIONS SUBJECT  
TO MEASUREMENTS ON  
SITE. CONTRACTORS TO  
INFORM OF ANY MAJOR  
DISCREPANCIES SHOULD  
THEY APPEAR.

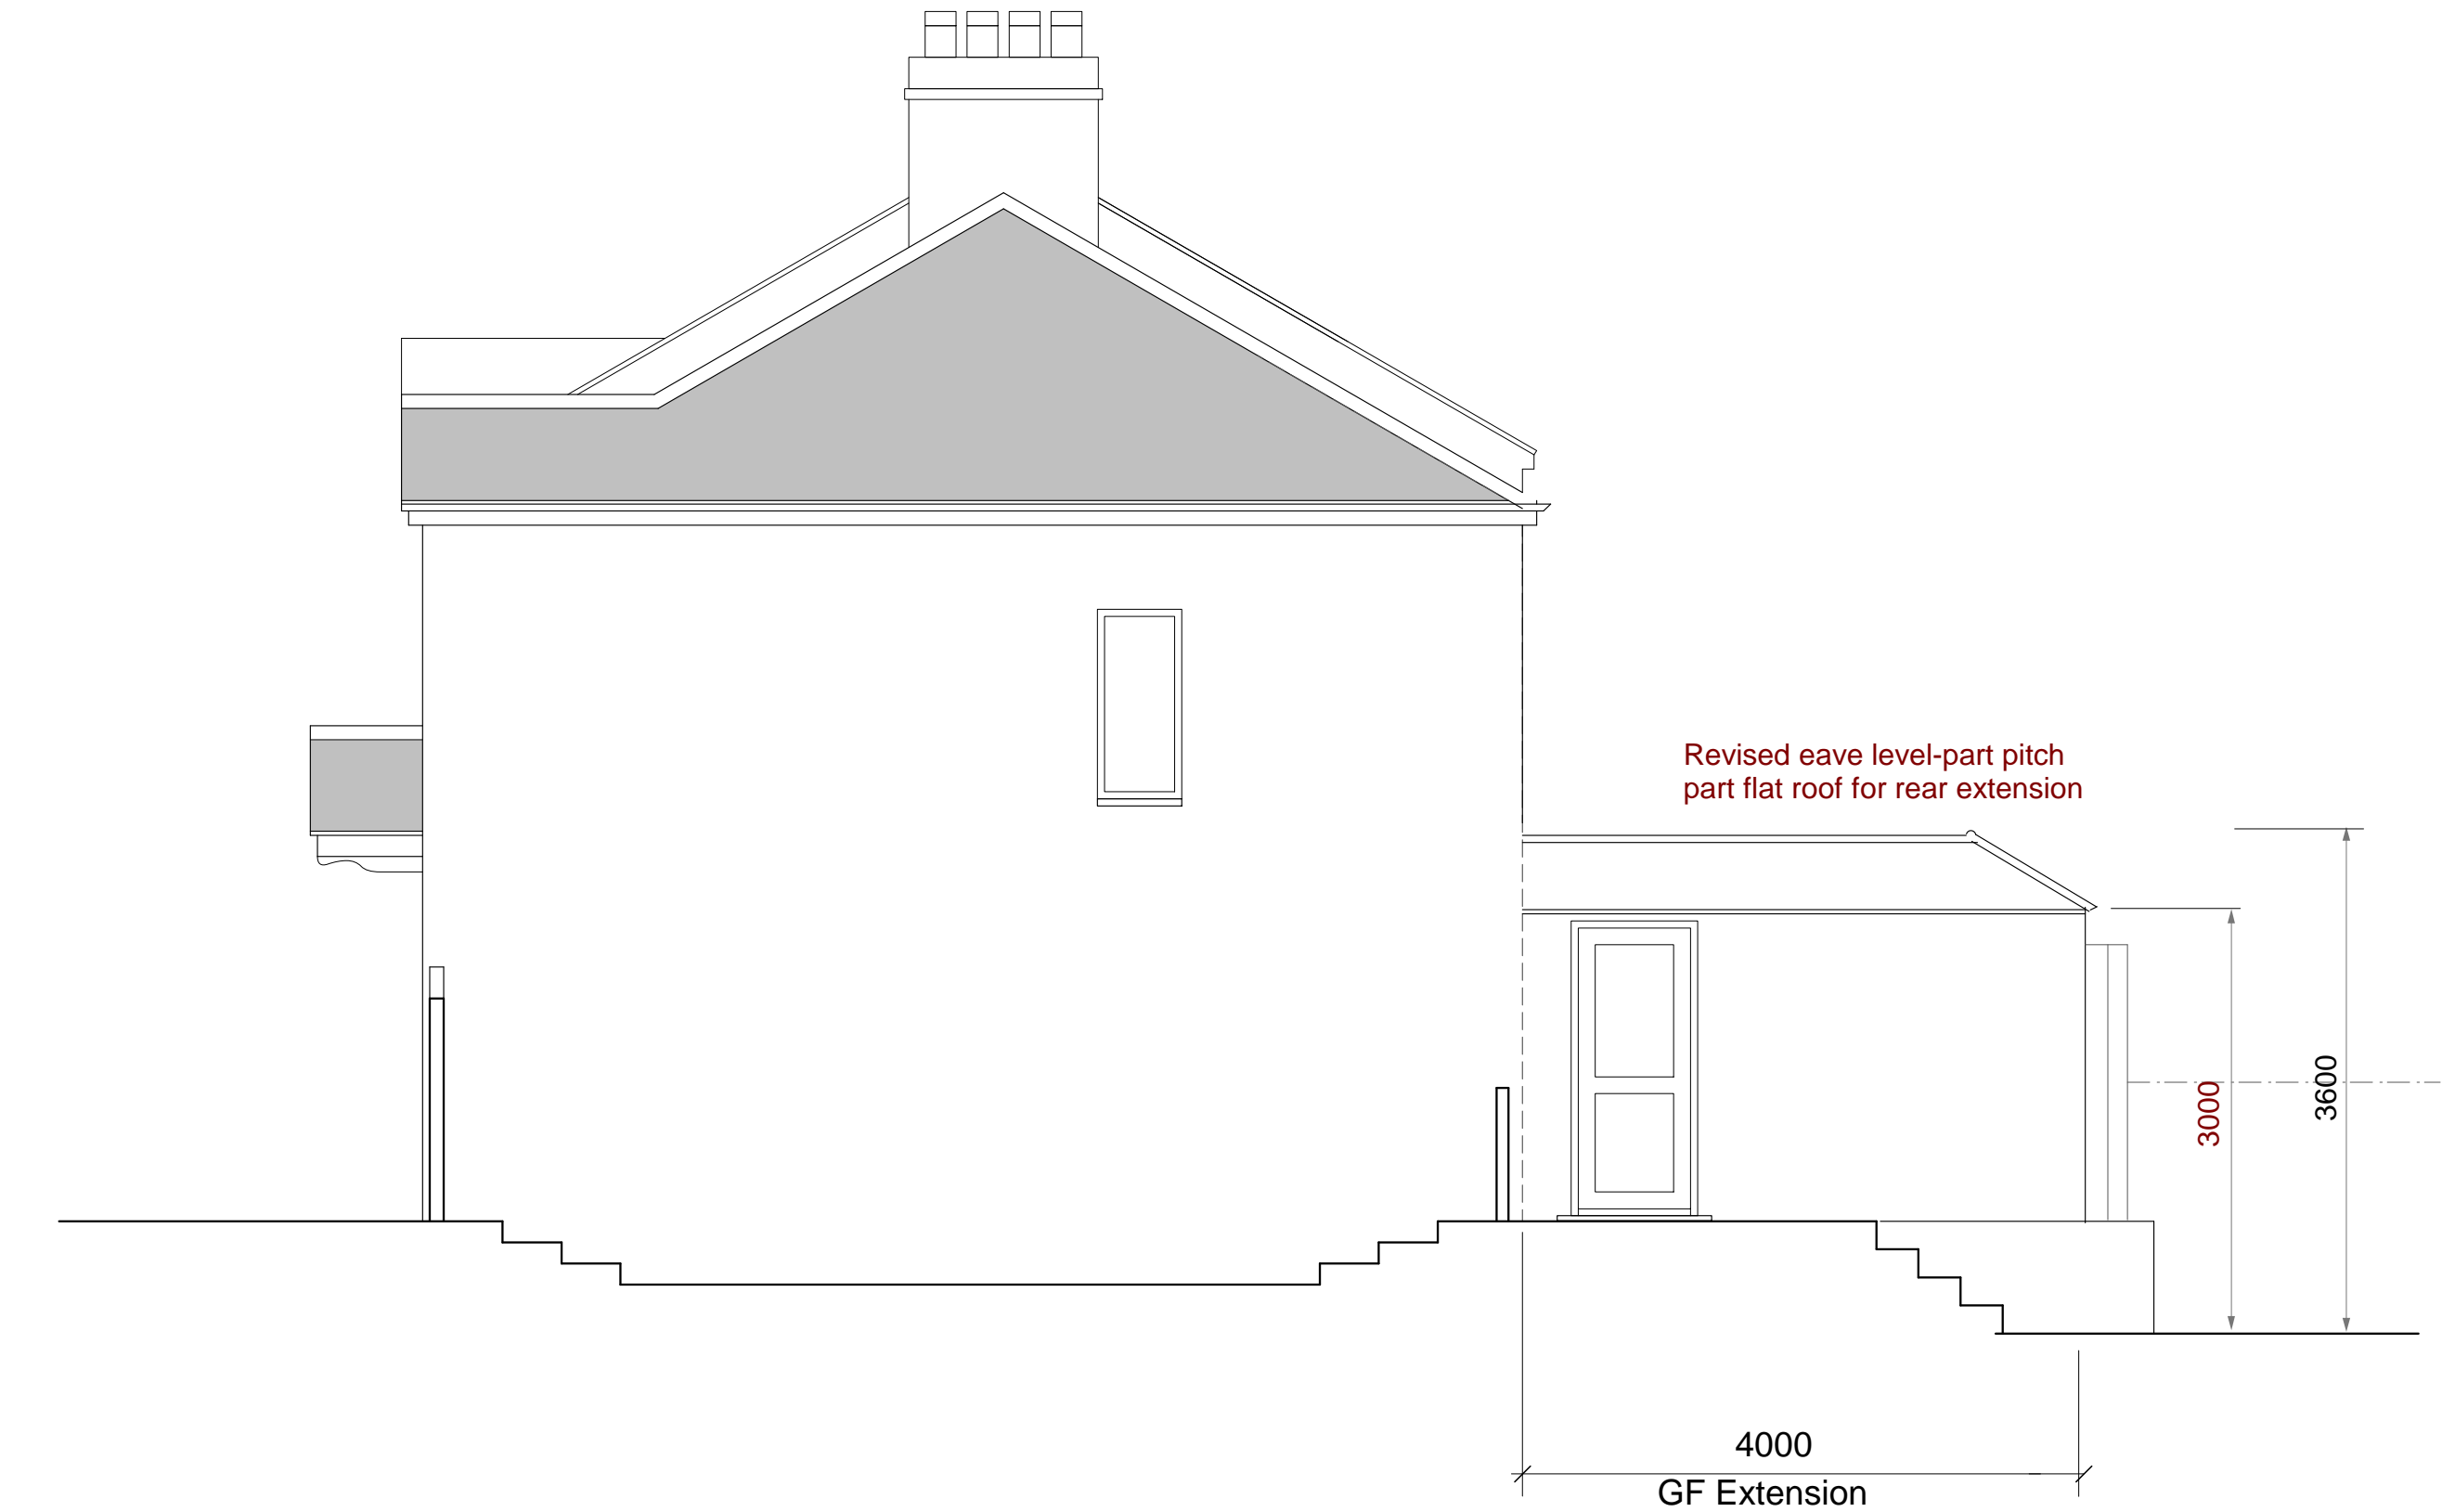



**NEW IMAGE DESIGN**  
2A Tiverton Road  
London N18 1DW  
Tel: 02083456883

Project Site:

14 Heathfield Rise,  
Ruislip, HA4 7NE

Client:

Mr J Wang

Drawing Title:

Proposed Side Elevation 1

Drawing No.:

528(a)/PA/10

Date:	Scale:	Rev:
Aug/2020	1:50 @ A3	A