



ALL DIMENSIONS SUBJECT  
TO MEASUREMENTS ON  
SITE. CONTRACTORS TO  
INFORM OF ANY MAJOR  
DISCREPANCIES SHOULD  
THEY APPEAR.

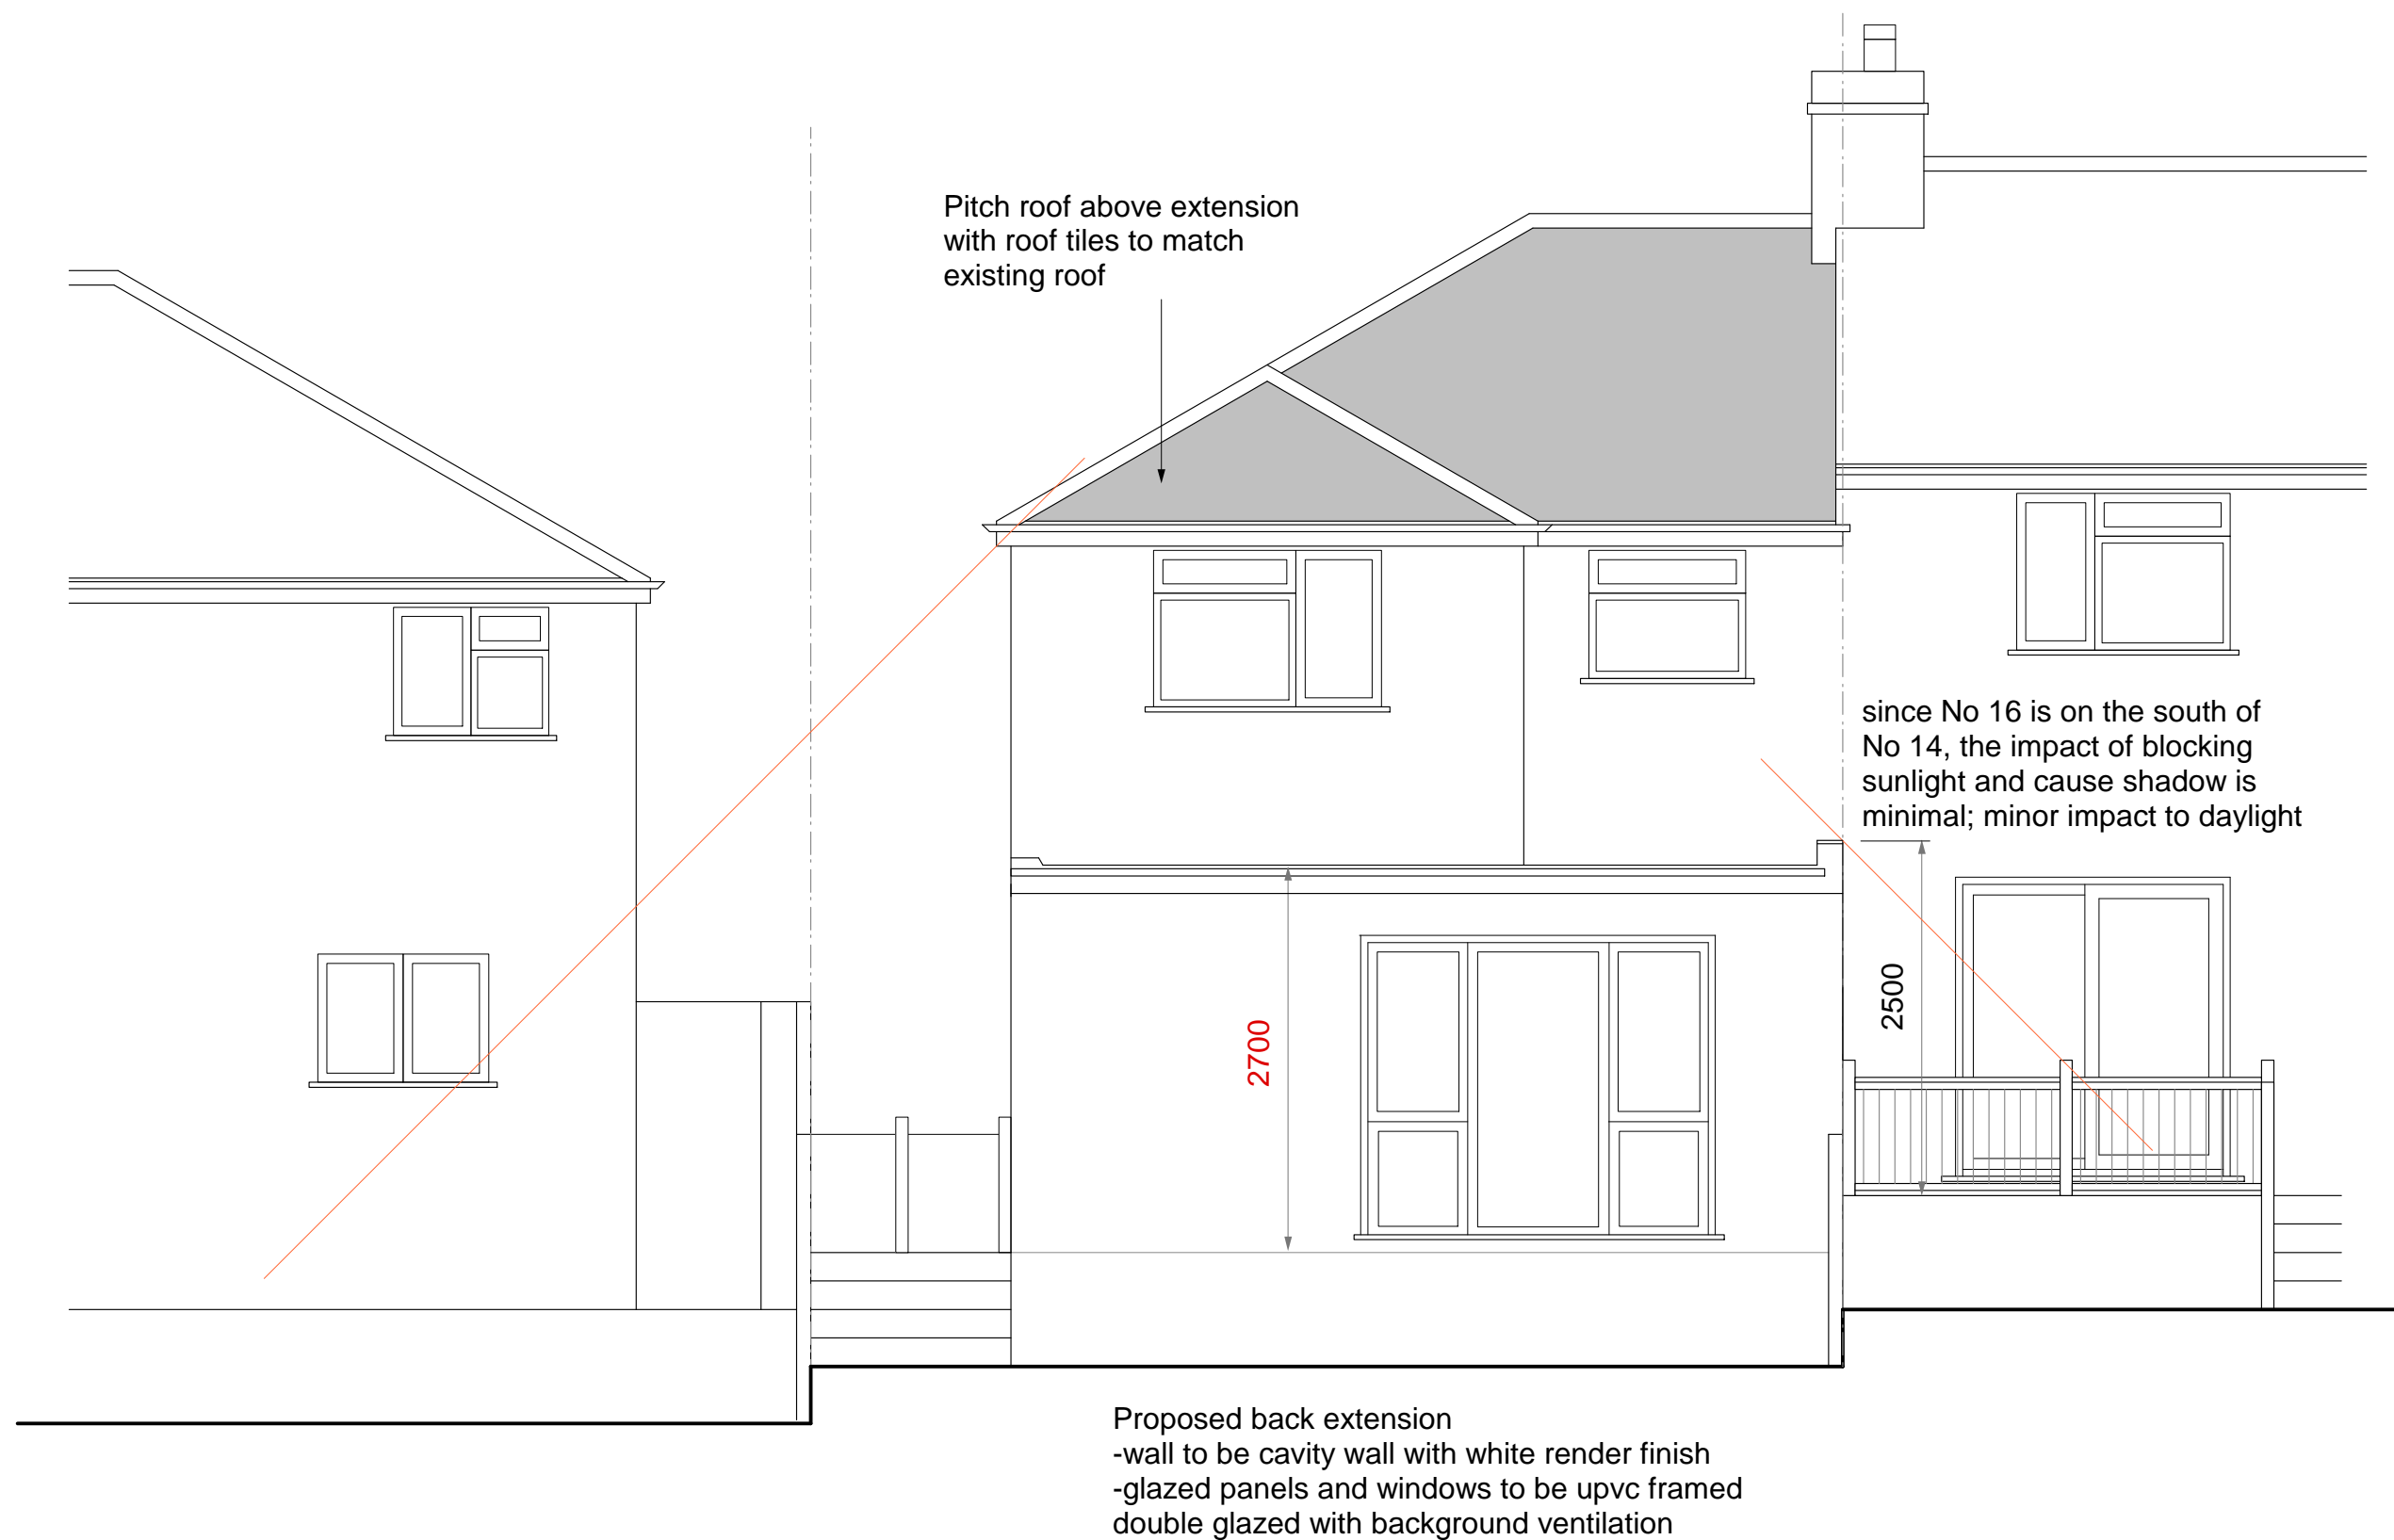

 <b>NEW IMAGE DESIGN</b> 2A Tiverton Road London N18 1DW Tel: 02083456883		
Project Site: 14 Heathfield Rise, Ruislip, HA4 7NE		
Client: Mr J Wang		
Drawing Title: Proposed Back Elevation		
Drawing No.: 528/PL/10		
Date: Oct/2019	Scale: 1:50 @ A3	Rev: A