


ALL DIMENSIONS SUBJECT
TO MEASUREMENTS ON
SITE. CONTRACTORS TO
INFORM OF ANY MAJOR
DISCREPANCIES SHOULD
THEY APPEAR.

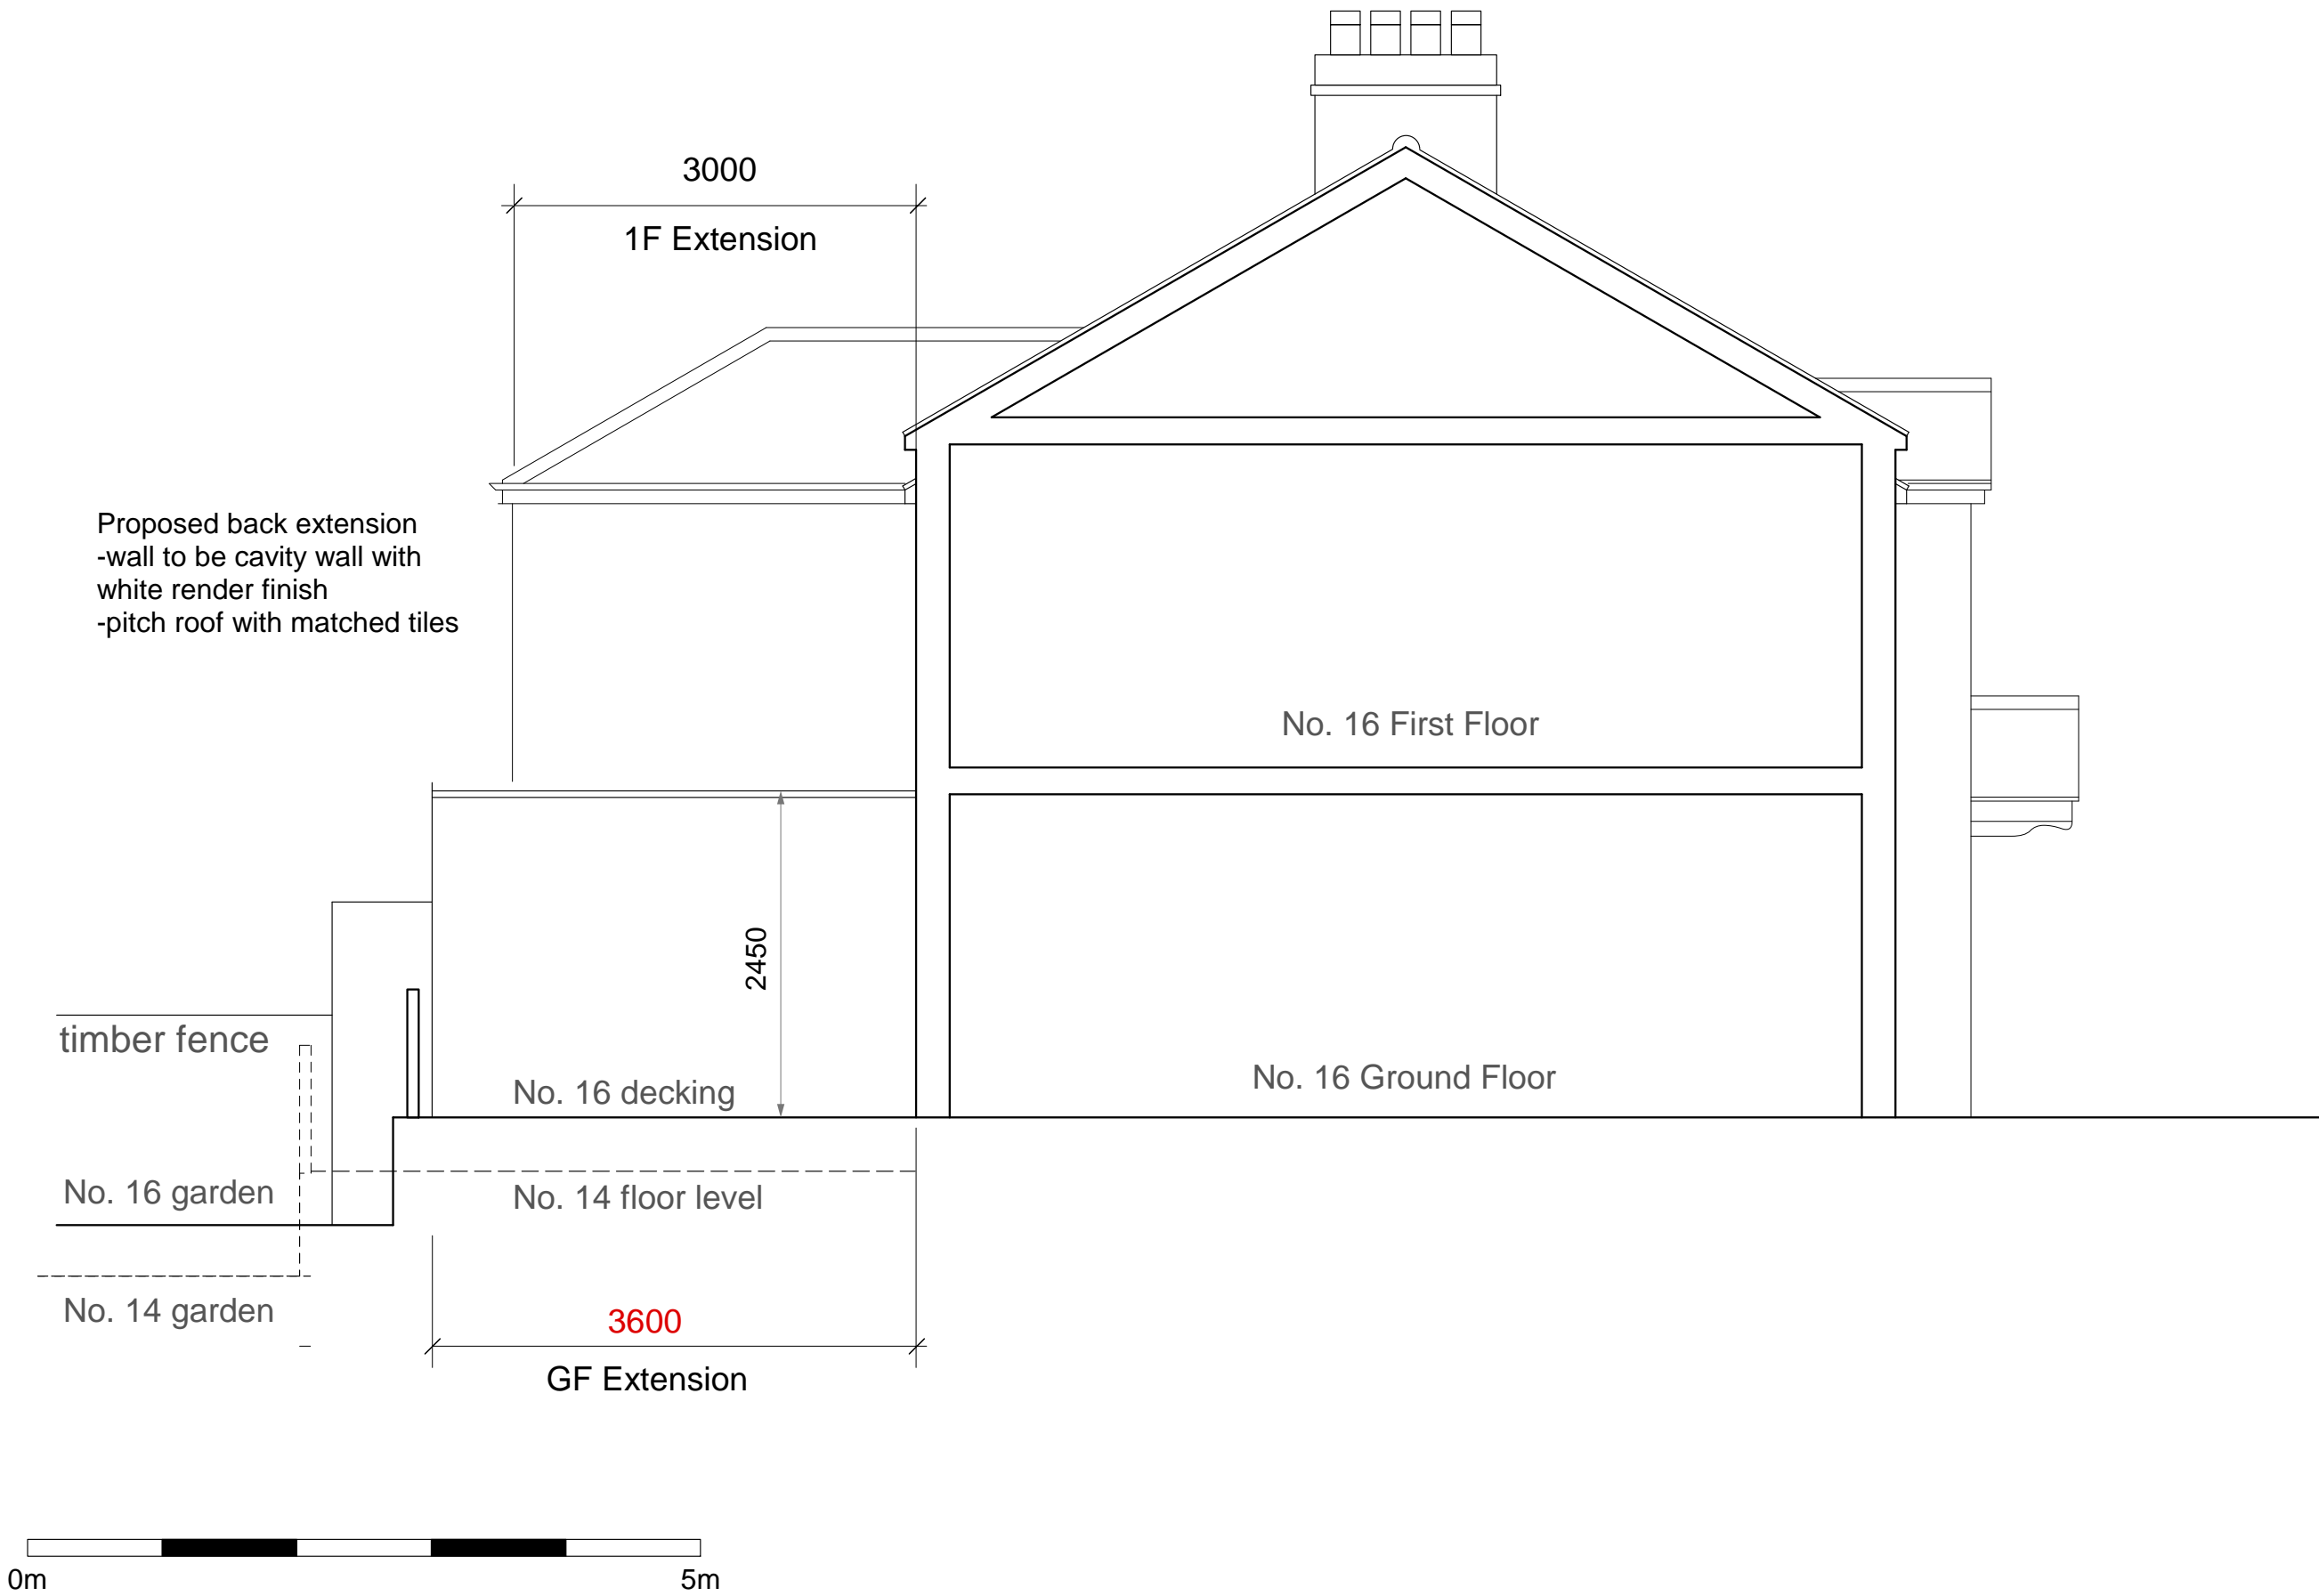

 NEW IMAGE DESIGN 2A Tiverton Road London N18 1DW Tel: 02083456883		
Project Site: 14 Heathfield Rise, Ruislip, HA4 7NE		
Client: Mr J Wang		
Drawing Title: Proposed Side Elevation 2		
Drawing No.: 528/PL/14		
Date: Jan/2020	Scale: 1:50 @ A3	Rev: A