



ALL DIMENSIONS SUBJECT
TO MEASUREMENTS ON
SITE. CONTRACTORS TO
INFORM OF ANY MAJOR
DISCREPANCIES SHOULD
THEY APPEAR.

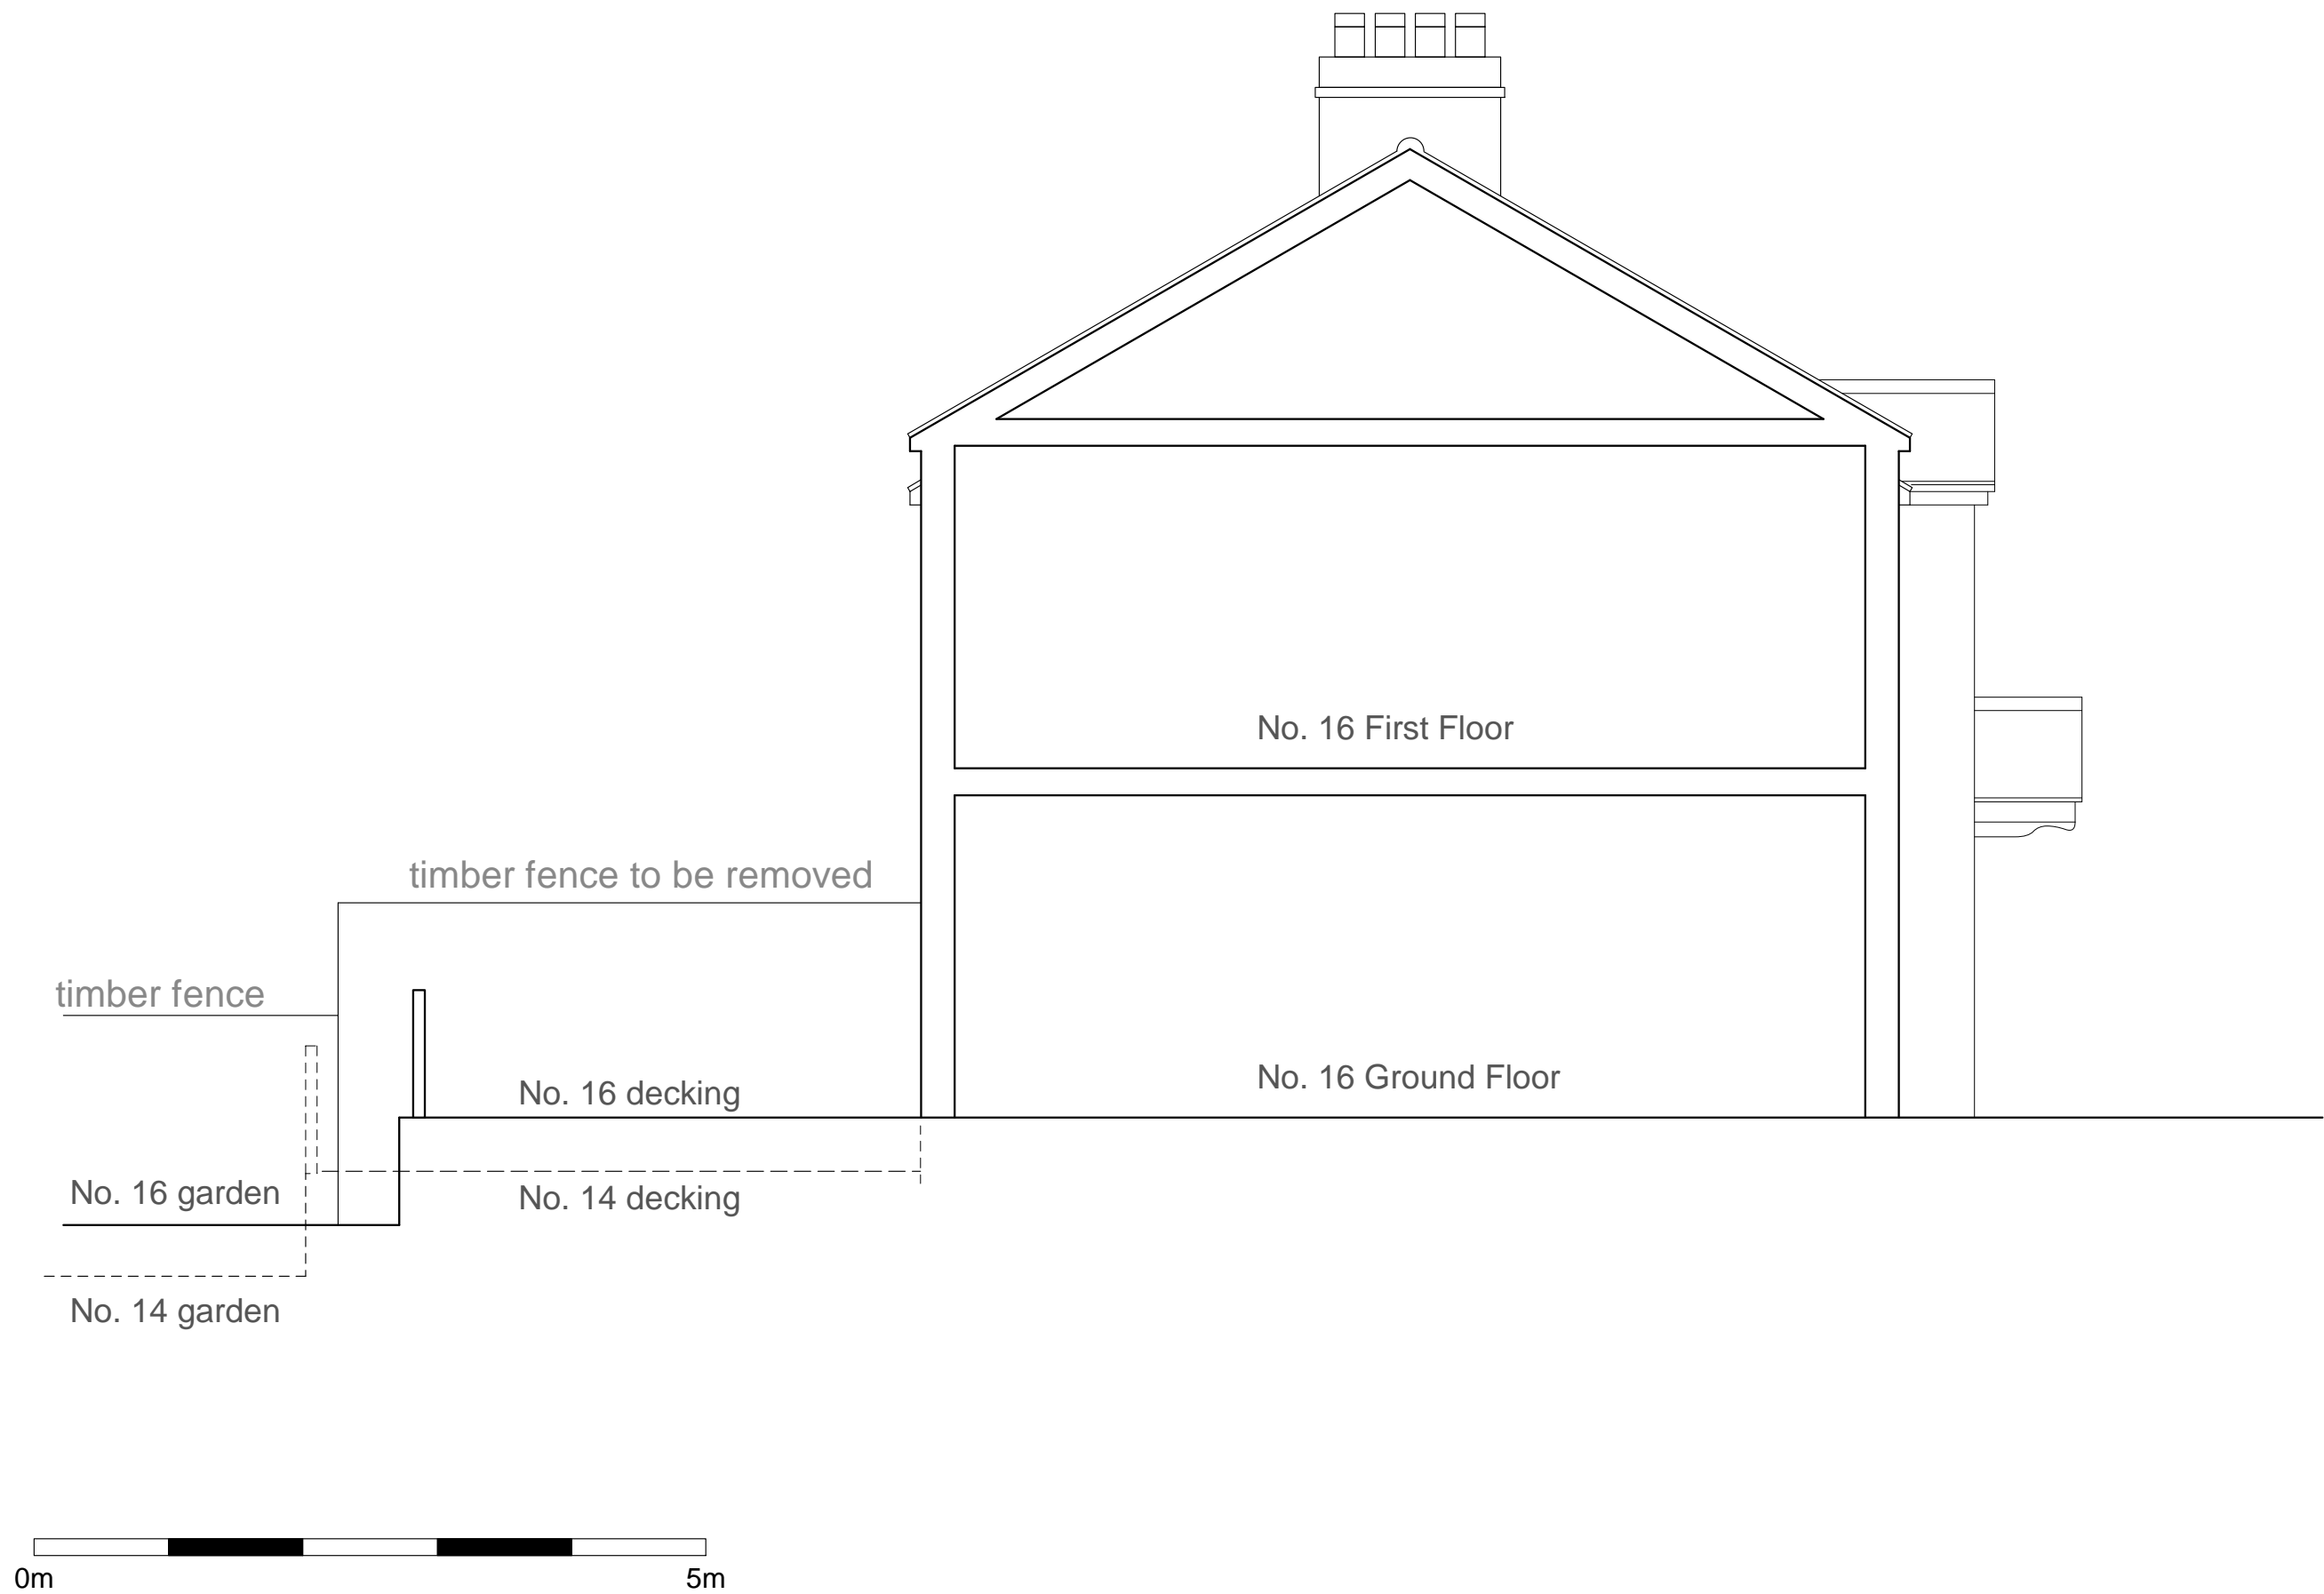

 NEW IMAGE DESIGN <small>ARCHITECTS INTERIOR DESIGN CONSTRUCTORS</small> 2A Tiverton Road London N18 1DW Tel: 02083456883		
Project Site: 14 Heathfield Rise, Ruislip, HA4 7NE		
Client: Mr J Wang		
Drawing Title: Existing Side Elevation 2		
Drawing No.: 528/PL/13		
Date: Oct/2019	Scale: 1:50 @ A3	Rev: -