


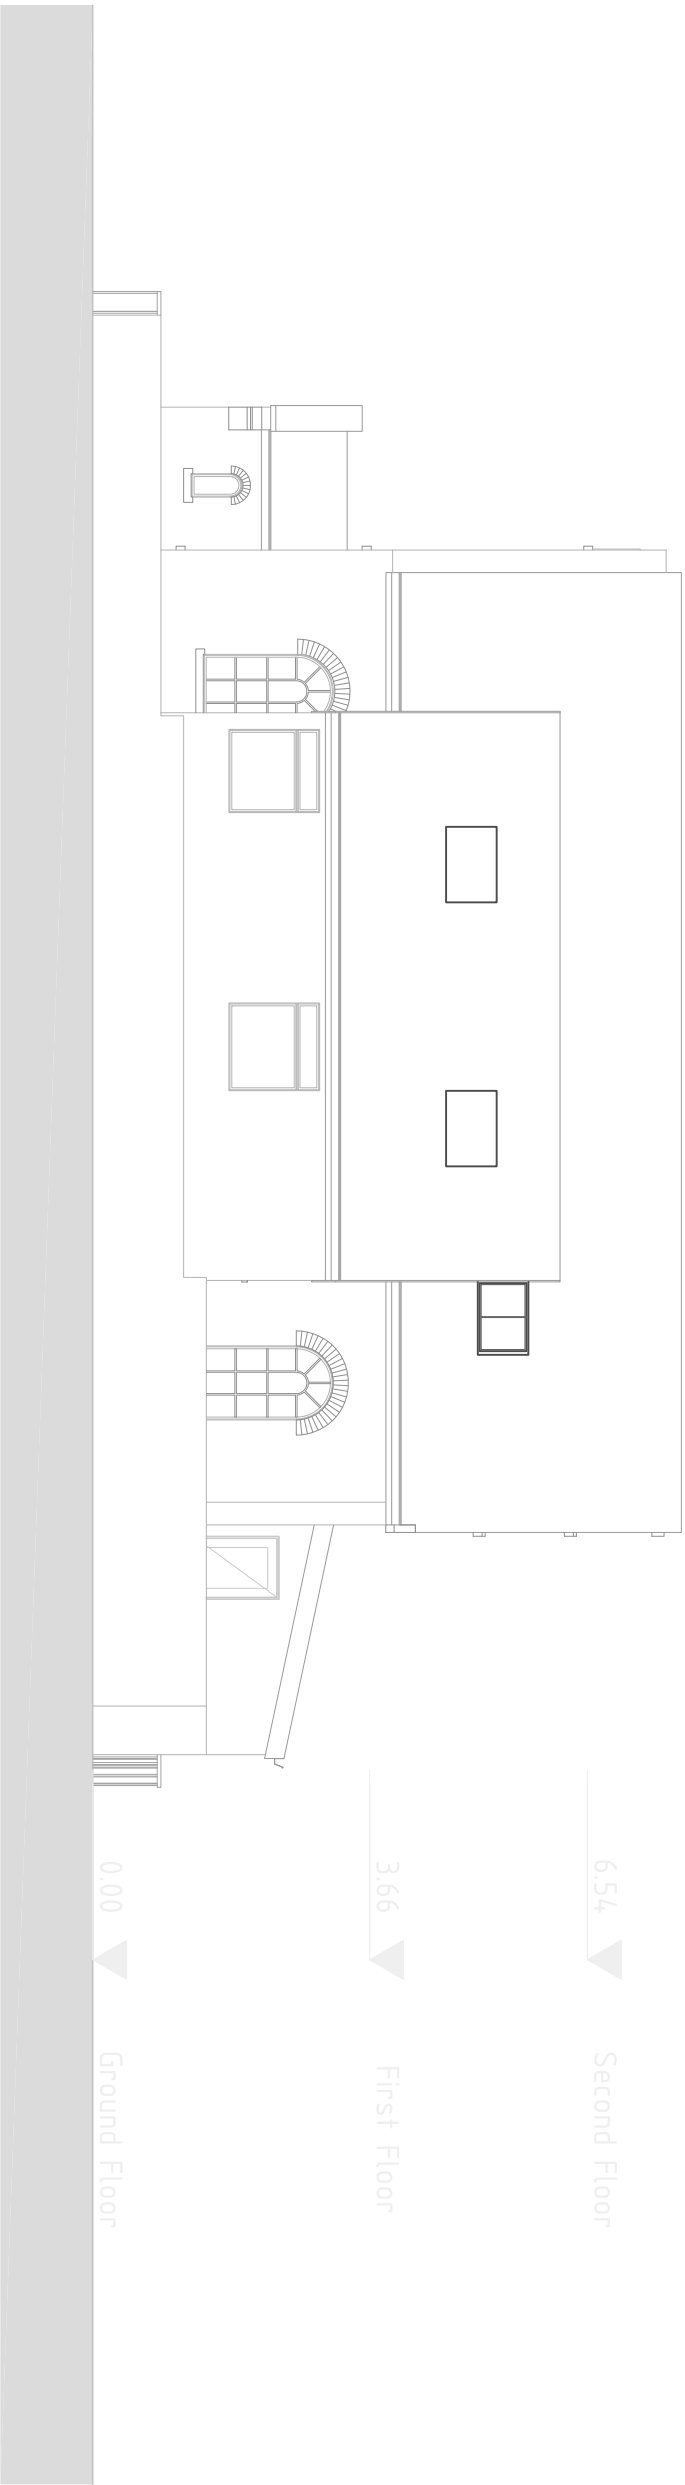

Project:

17 Lawn Rd, Uxbridge

UB8 2TJ

Title:

Proposed

Side 1 Elevation

Date:

11.09.22

Scale:

1:100 @ A3

Dwg. No.

LR.17.PR.105

Rev:

A

AJ PLANS

info@ajplans.co.uk

NOTES

The contractors are to check all the dimensions, levels, drain runs and general condition of the site before works commence.

All works are to be carried out in accordance with current Building Regulations, British Standards, Code of Practice and Local Authority Requirements.