


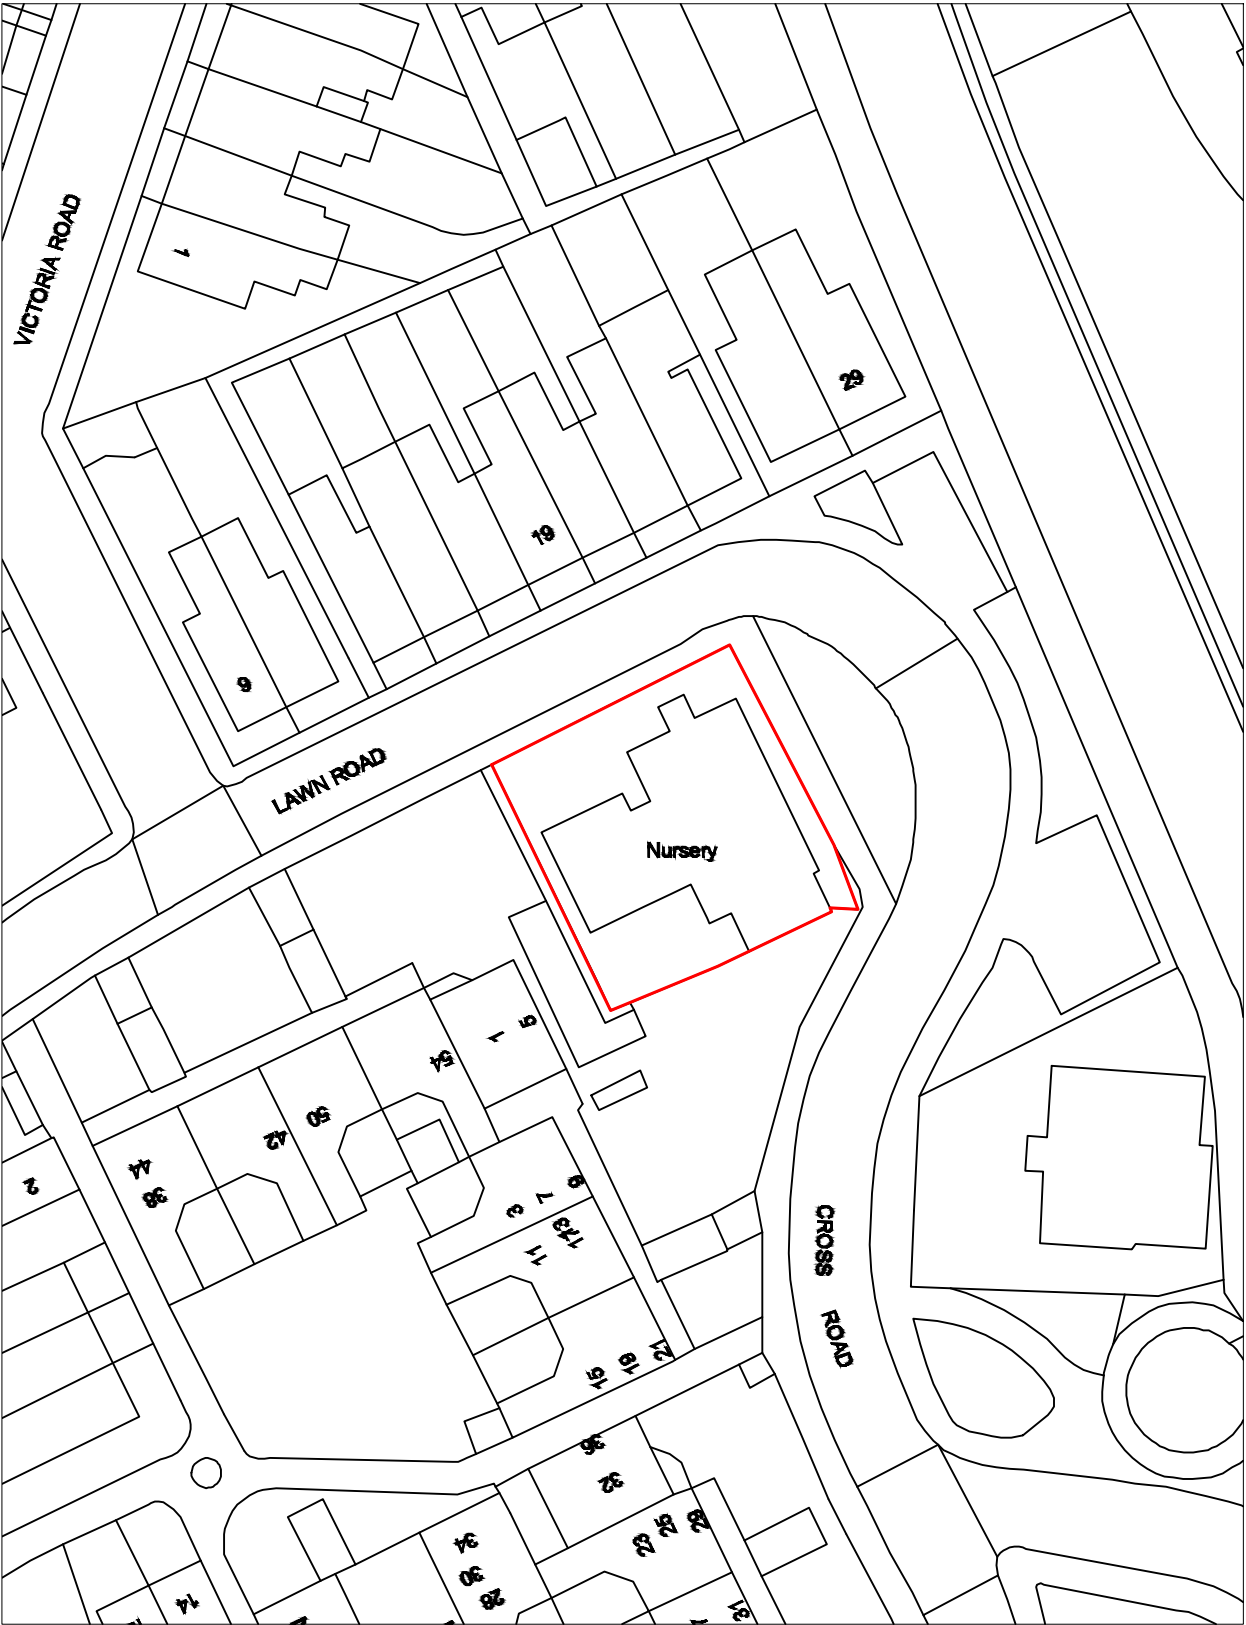


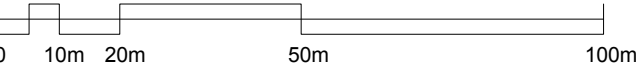

1 Location Plan
1:1250

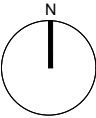

2 Block Plan
1:500

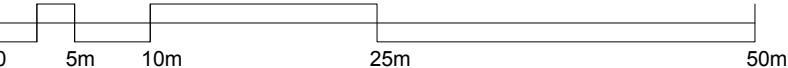

Drawing
Location and Block Plans
Scale@A3 Date
1:1250 / 1:500 Nov 21