


MICHAEL OAKES ARCHITECTS LTD.


Michael Oakes (Director) B.A. Hons Arch, Dipl. Arch, Registered Architect

REGISTERED ARCHITECTS, DESIGNERS + ILLUSTRATORS

Telephone: 01895 235089 - E-mail: michaeloakesarchitect@googlemail.com

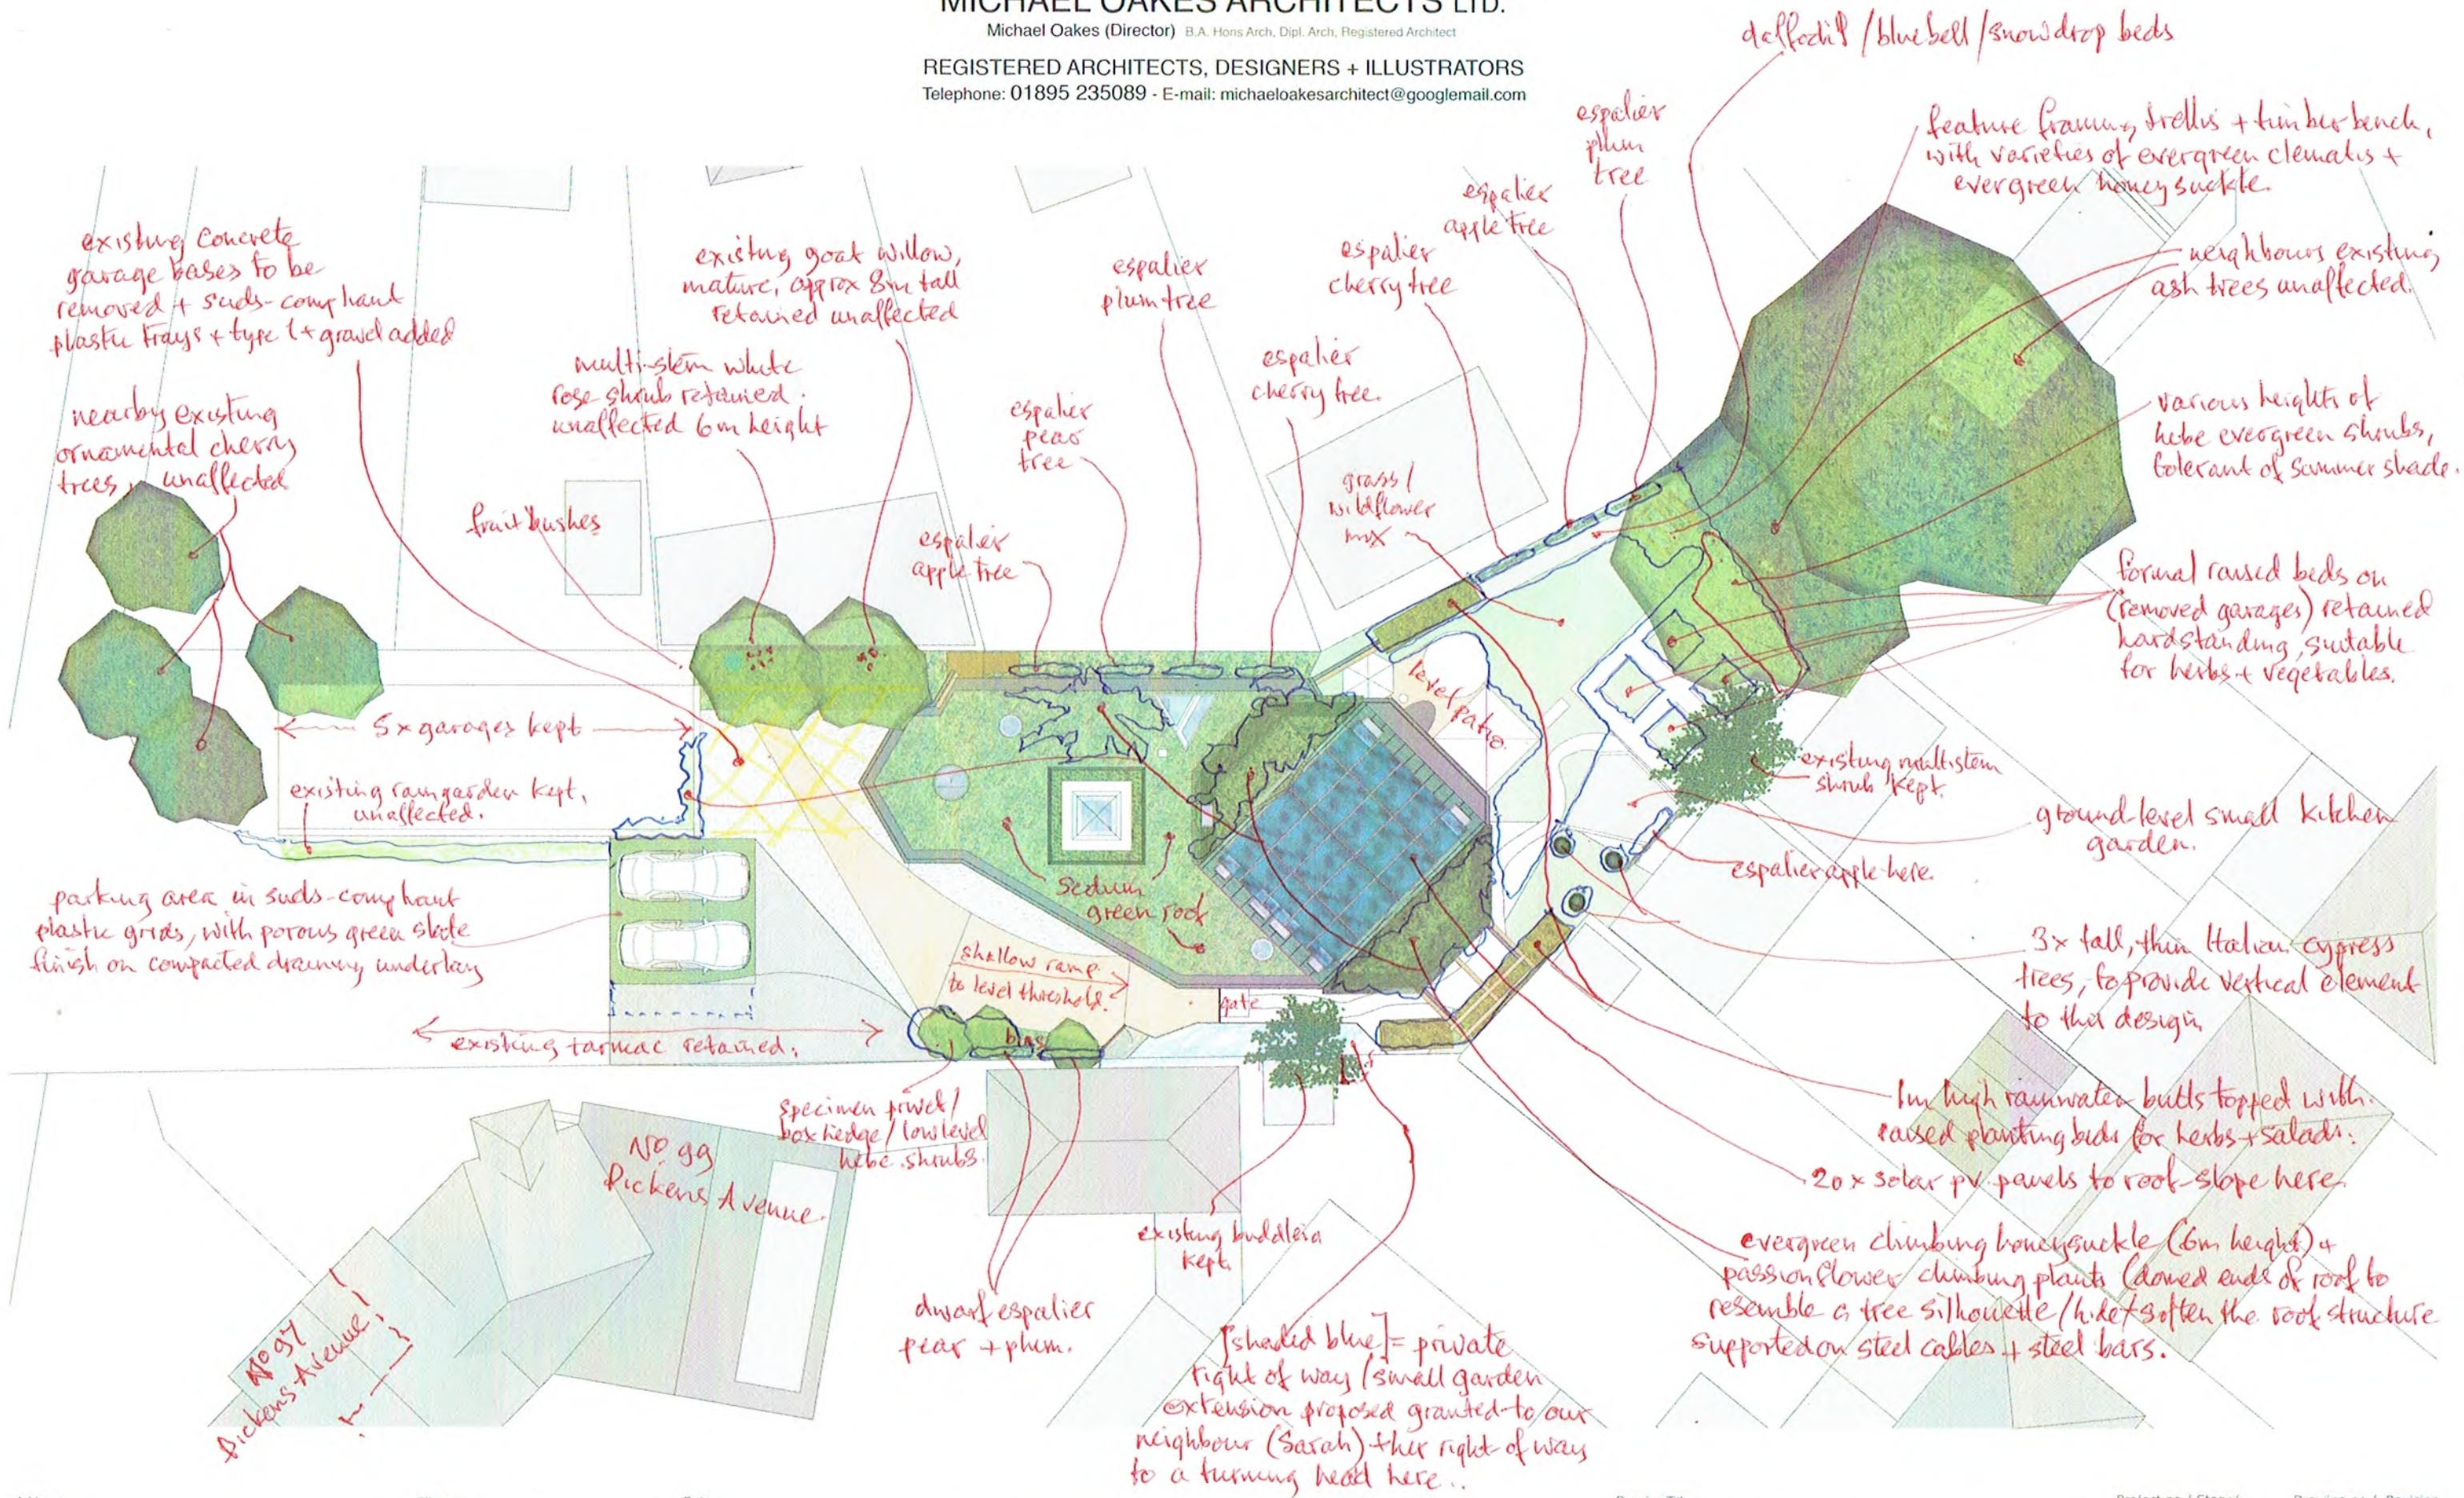

Address: Garages At Dickens Avenue, Hillingdon, UB8 3DN
 Client: Michael Oakes
 Date: March 2025

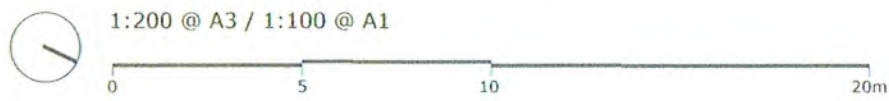

Drawing Title: Site-landscaping diagram. As Proposed 1:200
 Project no./ Stage/ Drawing no./ Revision: 0266- PLA- Land LS 1.A
 Revision notes: A - First Issue 19.3.26. Drawn by: RA

Planning Application for a dwelling and associated works