


PLANNING APPLICATION DETAILS

[View Documents](#) [Enter Comment](#) [Back to Search page](#)

Reference	56804/APP/2019/3696
Status	Approval
Proposal	Demolition of existing disused garages and erection of 2 x 4-bedroom semi-detached houses and associated external works
Location	FORMER GARAGE SITE HAZELDENE GARDENS HILLINGDON
Ward	HILLINGDON EAST
Case Officer	Rebecca Lo
Received	13-11-19
Validated	17-02-20
Decision By	24-04-20
Neighbours	Consultation Started : 27-12-19, Comments Due : 11-03-20
Site Notice	Posted : 19-02-20, Displayed Until : 18-03-20
Decided	22-04-20
Agent	London Borough of Hillingdon Civic Centre High Street Uxbridge UB8 1UW

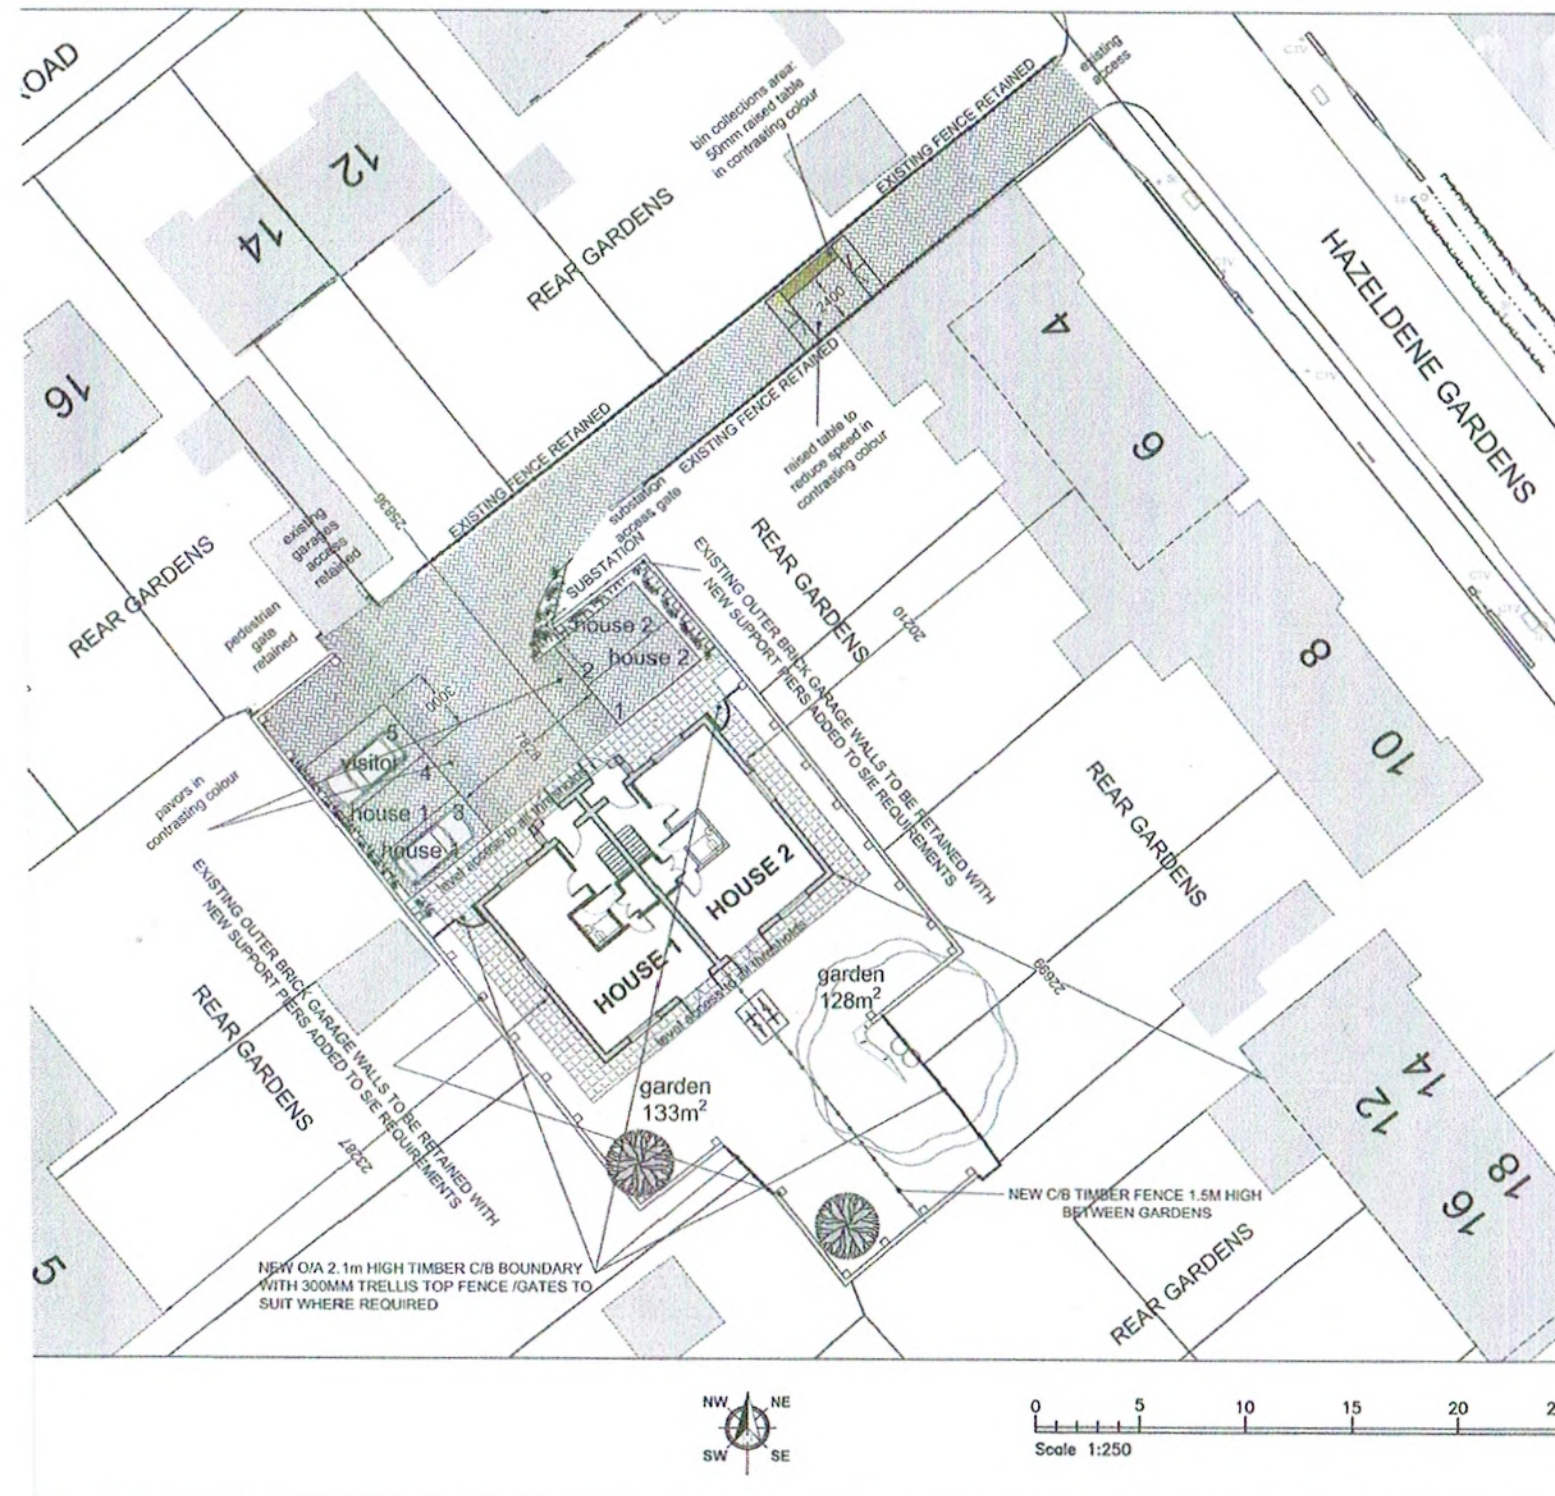

for reference = the approved bin collection area at Hazeldene Gdns (and parking area without swept path checks!).

+ please refer to following comparative photos.. (Dickens Avenue proposal + Hazeldene Gardens approval.